


F.A.I. RTE.	SECTION	COUNTY	TOTAL SHEETS	SHEET NO.
#	**	ST. CLAIR	34	31
STA. _	TO STA. _			
FED. ROAD DIST. NO. _ ILLINOIS FED. AID PROJECT				

• FAI\_64/FAI\_255  
 •• DIST\_8\_ITS\_2008-1\_2C

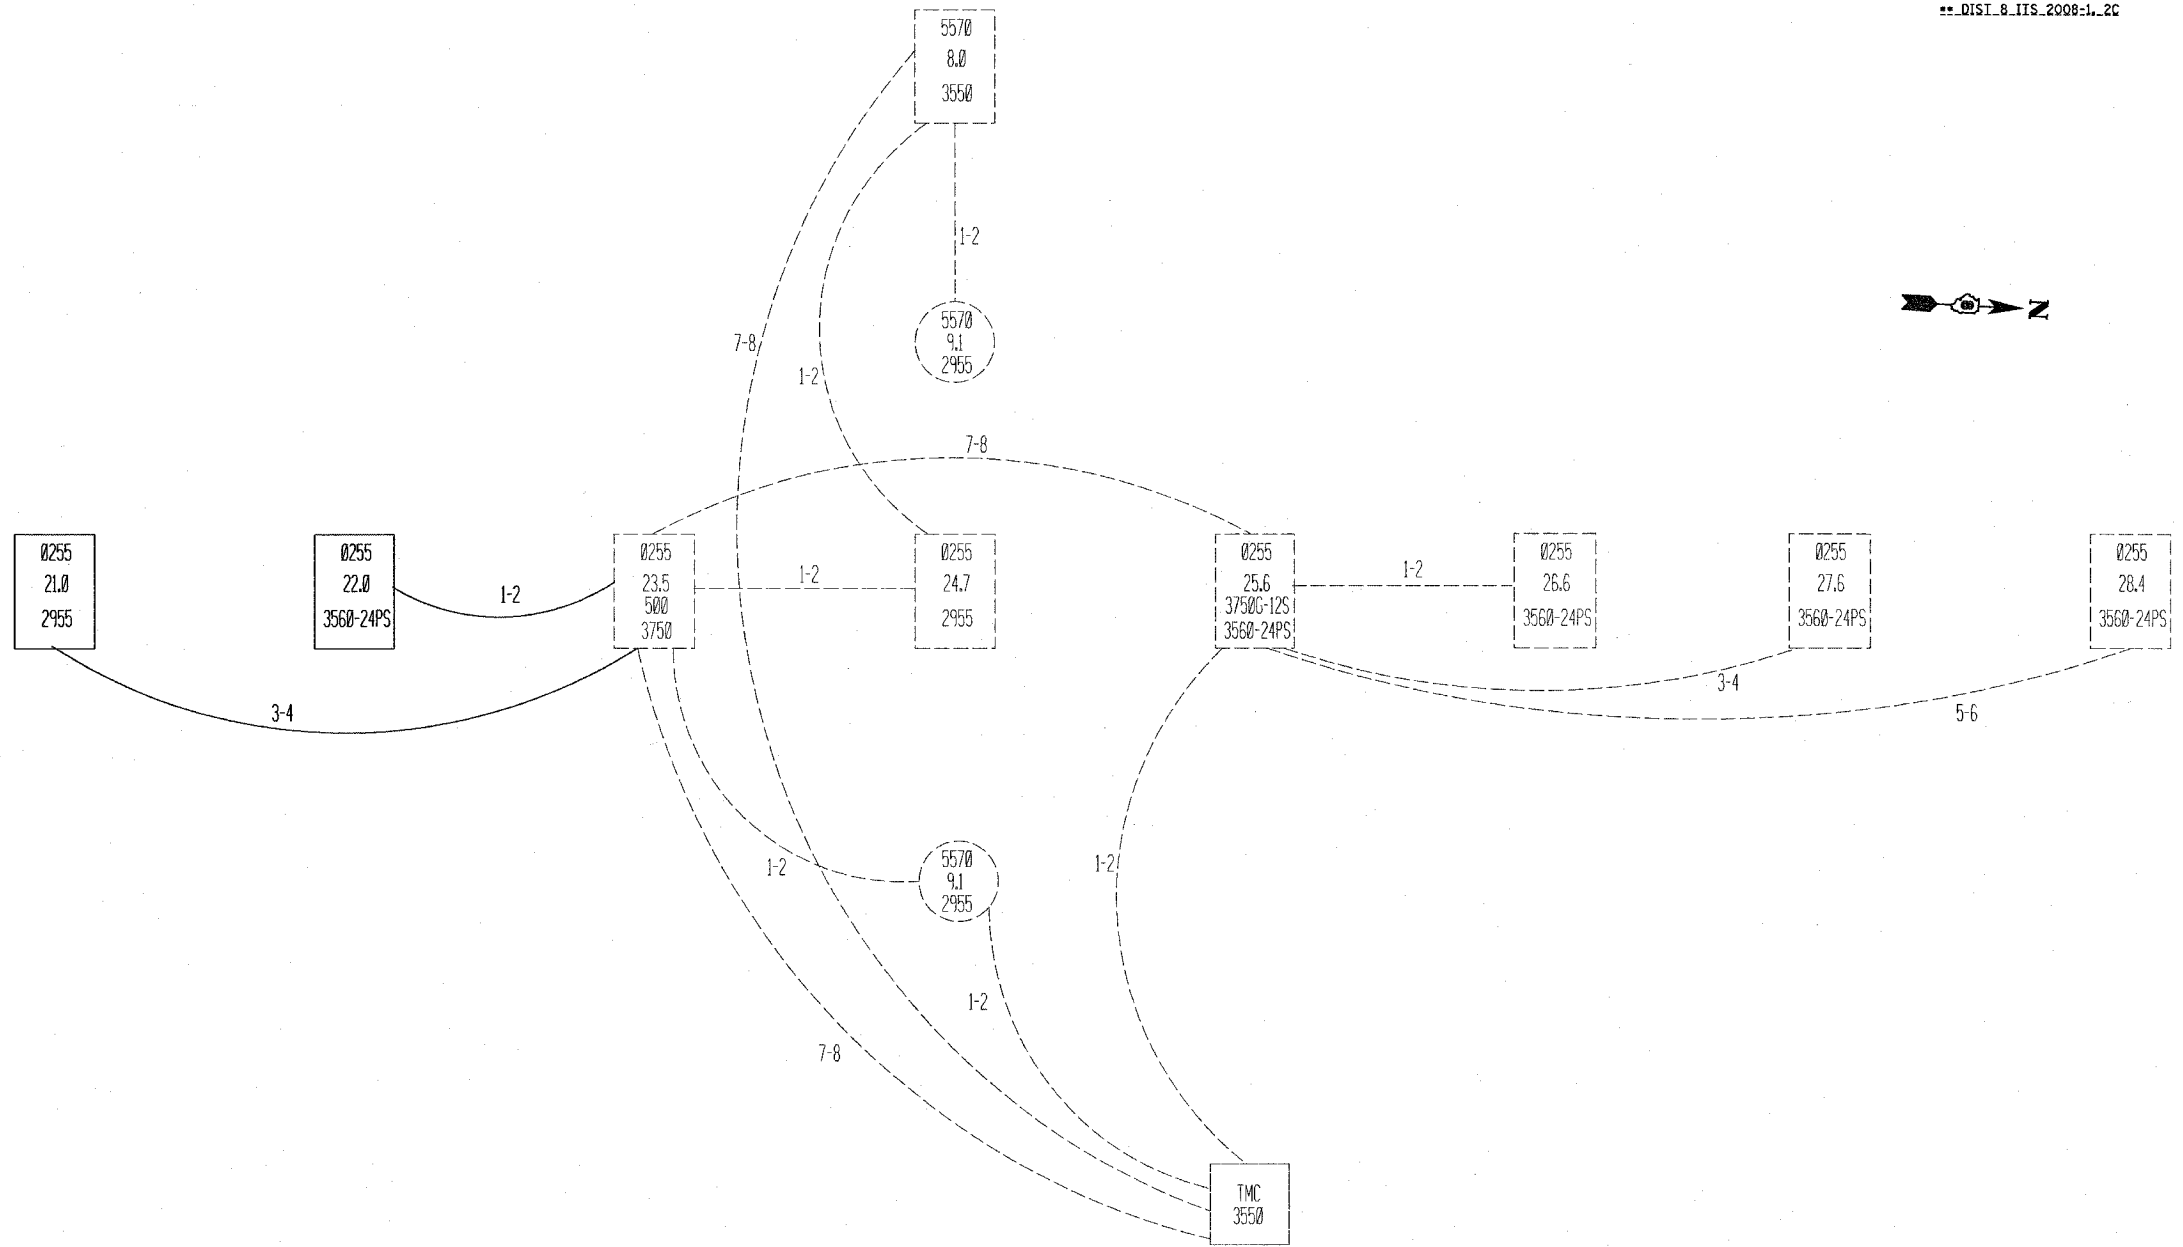

→ ODD TO THE NORTH  
 ← EVEN TO THE SOUTH  
 ↓ ODD TO THE EAST  
 ↑ EVEN TO THE WEST

REVISIONS	
NAME	DATE

ILLINOIS DEPARTMENT OF TRANSPORTATION  
 COMMUNICATION SYSTEM COVER SHEET  
 FAI 64/FAI 255  
 SECTION DIST 8 ITS 2008-1, 2C  
 ST. CLAIR COUNTY  
 DATE 5/9/2007

PLOT DATE = 5/9/2007  
 FILE NAME = c:\pwork\mca\82508\1\isp\82507.dwg  
 PLOT SCALE = 3000000 / IN.  
 REFERENCE = WNET