


F.A.I. RTE.	SECTION	COUNTY	TOTAL SHEETS	SHEET NO.
•	••	ST. CLAIR	34	32

FED. ROAD DIST. NO. _ ILLINOIS FED. AID PROJECT
 • FAI 64/FAI 255
 •• DIST 8 ITS 2008-1, 2C

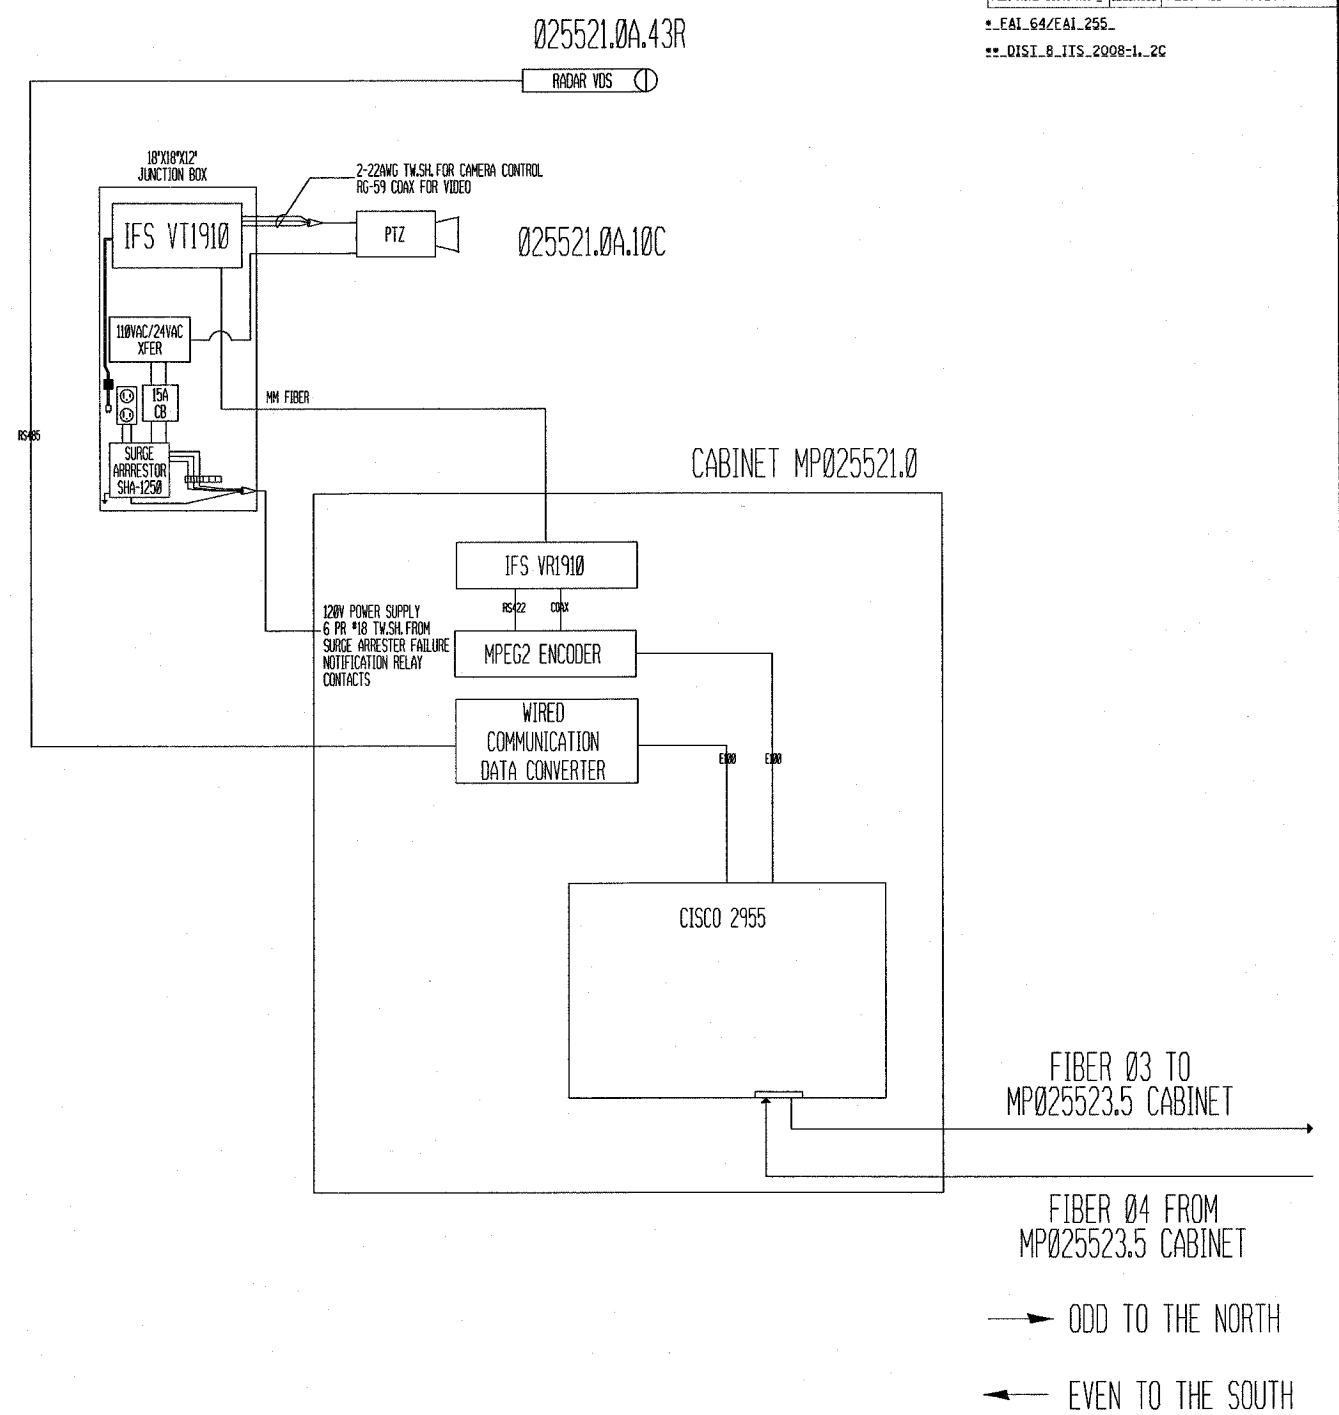

1 OF 2

→ ODD TO THE NORTH
 ← EVEN TO THE SOUTH

REVISIONS		ILLINOIS DEPARTMENT OF TRANSPORTATION COMMUNICATION CABINET DIAGRAMS
NAME	DATE	
		1.1-64 CABINET MP6.7 2.1-255 CABINET MP21.0
		006406.7A.XXR 025521.0A.10C
		006406.7A.XXC 025521.0A.XXR
		FAI 64/FAI 255
		SECTION DIST 8 ITS 2008-1, 2C
		ST. CLAIR COUNTY
		DATE 5/9/2007