


F.A.I. RTE.	SECTION	COUNTY	TOTAL SHEETS	SHEET NO.
#	##	ST. CLAIR	34	33
STA. _		TO STA. _		
FED. ROAD DIST. NO. _		ILLINOIS FED. AID PROJECT		
* FAI 64/FAI 255				
** DIST. 8 ITS 2008-1-20				

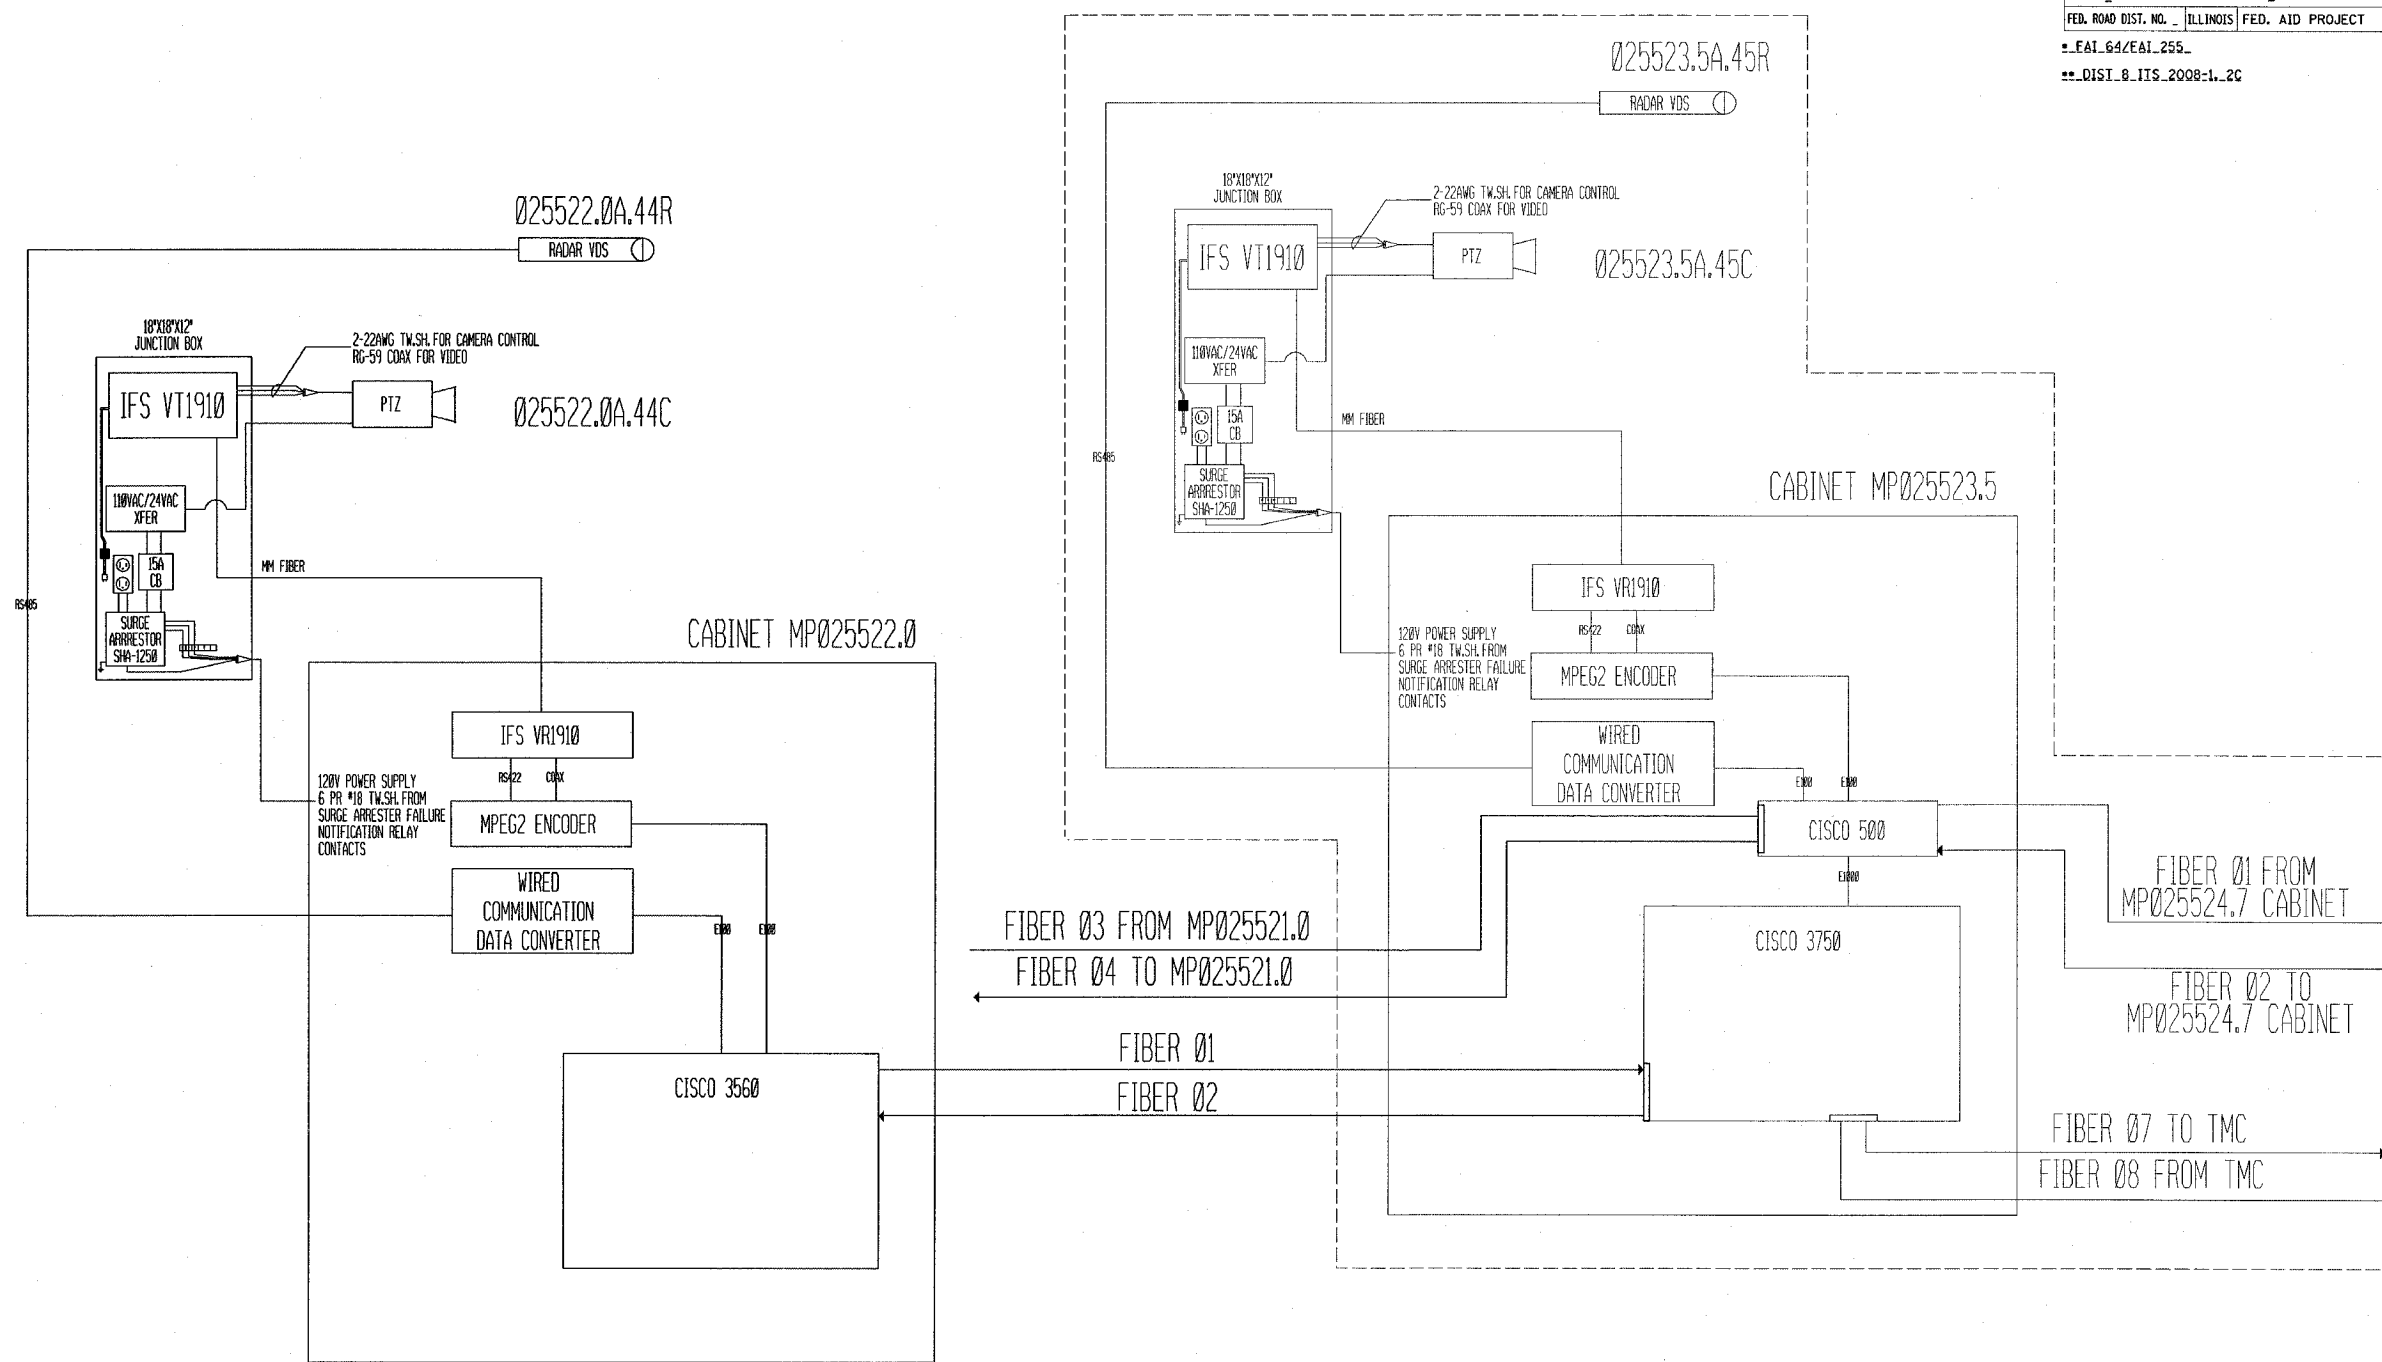

----- EXISTING  
2 OF 2

PLOT DATE = 5/9/2007  
FILE NAME = \\s01\p01\05507\electrical\top\025527.dgn  
PLOT SCALE = 50.0000" / IN.  
REFERENCE = #REF#

REVISIONS		ILLINOIS DEPARTMENT OF TRANSPORTATION COMMUNICATION CABINET DIAGRAMS
NAME	DATE	
		1.1-255 CABINET MP22.0 2.1-255 CABINET MP23.5
		025522.0A.44C 025523.5A.45C
		025522.0A.44R 025523.5A.45R
		FAI 64/FAI 255
		SECTION DIST 8 ITS 2008-1, 2C
		ST. CLAIR COUNTY
		DATE 5/9/2007