


F.A. RTE.	SECTION	COUNTY	TOTAL SHEETS	SHEET NO.
361	06-00214-06-BR	KANE	55	9
STA.	TO STA.			
FED. ROAD DIST. NO.	ILLINOIS	FED. AID PROJECT		
CONTRACT NO. 83923				

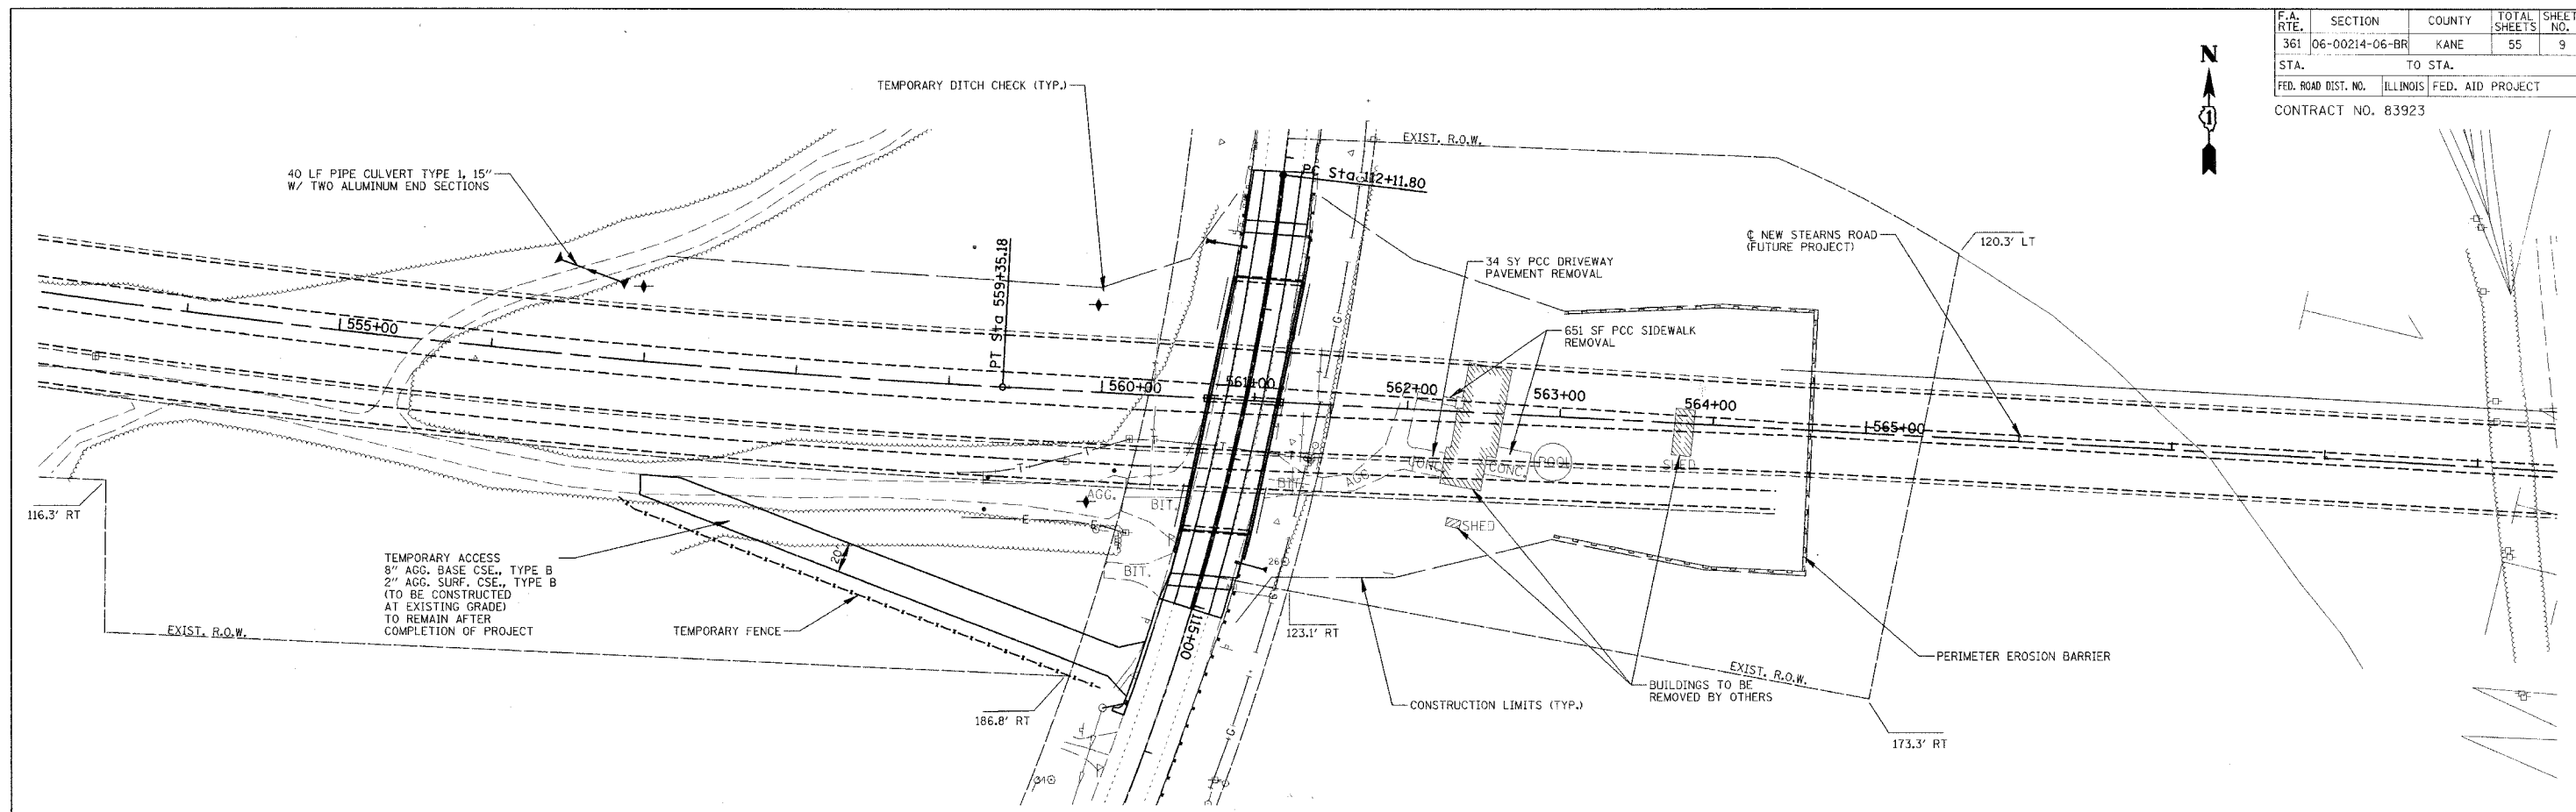

PLAN	DESIGNED	BY	DATE
	CHECKED		
	ALIGNED		
	NOTED		
	FILED		
	NO.		



PROFILE	DESIGNED	BY	DATE
	CHECKED		
	GRADES		
	PLOTTED		
	NO.		



REVISIONS	
NAME	DATE

URS 100 SOUTH WACKER DR. STE 500 TEL (312) 939-1000
CHICAGO, IL 60606 FAX (312) 939-4198

IL ROUTE 31 BRIDGE OVER NEW STEARNS ROAD

NEW STEARNS ROAD
PROPOSED PLAN - PROFILE

SCALE: VERT. 1" = 5'
HORIZ. 1" = 20'
DATE: 3/23/2007

DRAWN BY: AMK
CHECKED BY: DDI