


STATE OF ILLINOIS
DEPARTMENT OF TRANSPORTATION


ROUTE NO.	SECTION	COUNTY	TOTAL SHEETS	SHEET NO.
F.A.U. 3887	06-00214-06-BR	KANE	55	21
FED. ROAD DIST. NO. 7		ILLINOIS FED. AID PROJECT-		CONTRACT NO. 83923

SHEET NO. 6
25 SHEETS

* Order a(E) and a1(E) bars full length.
Cut to fit skew and use remainder of bars in opposite end.

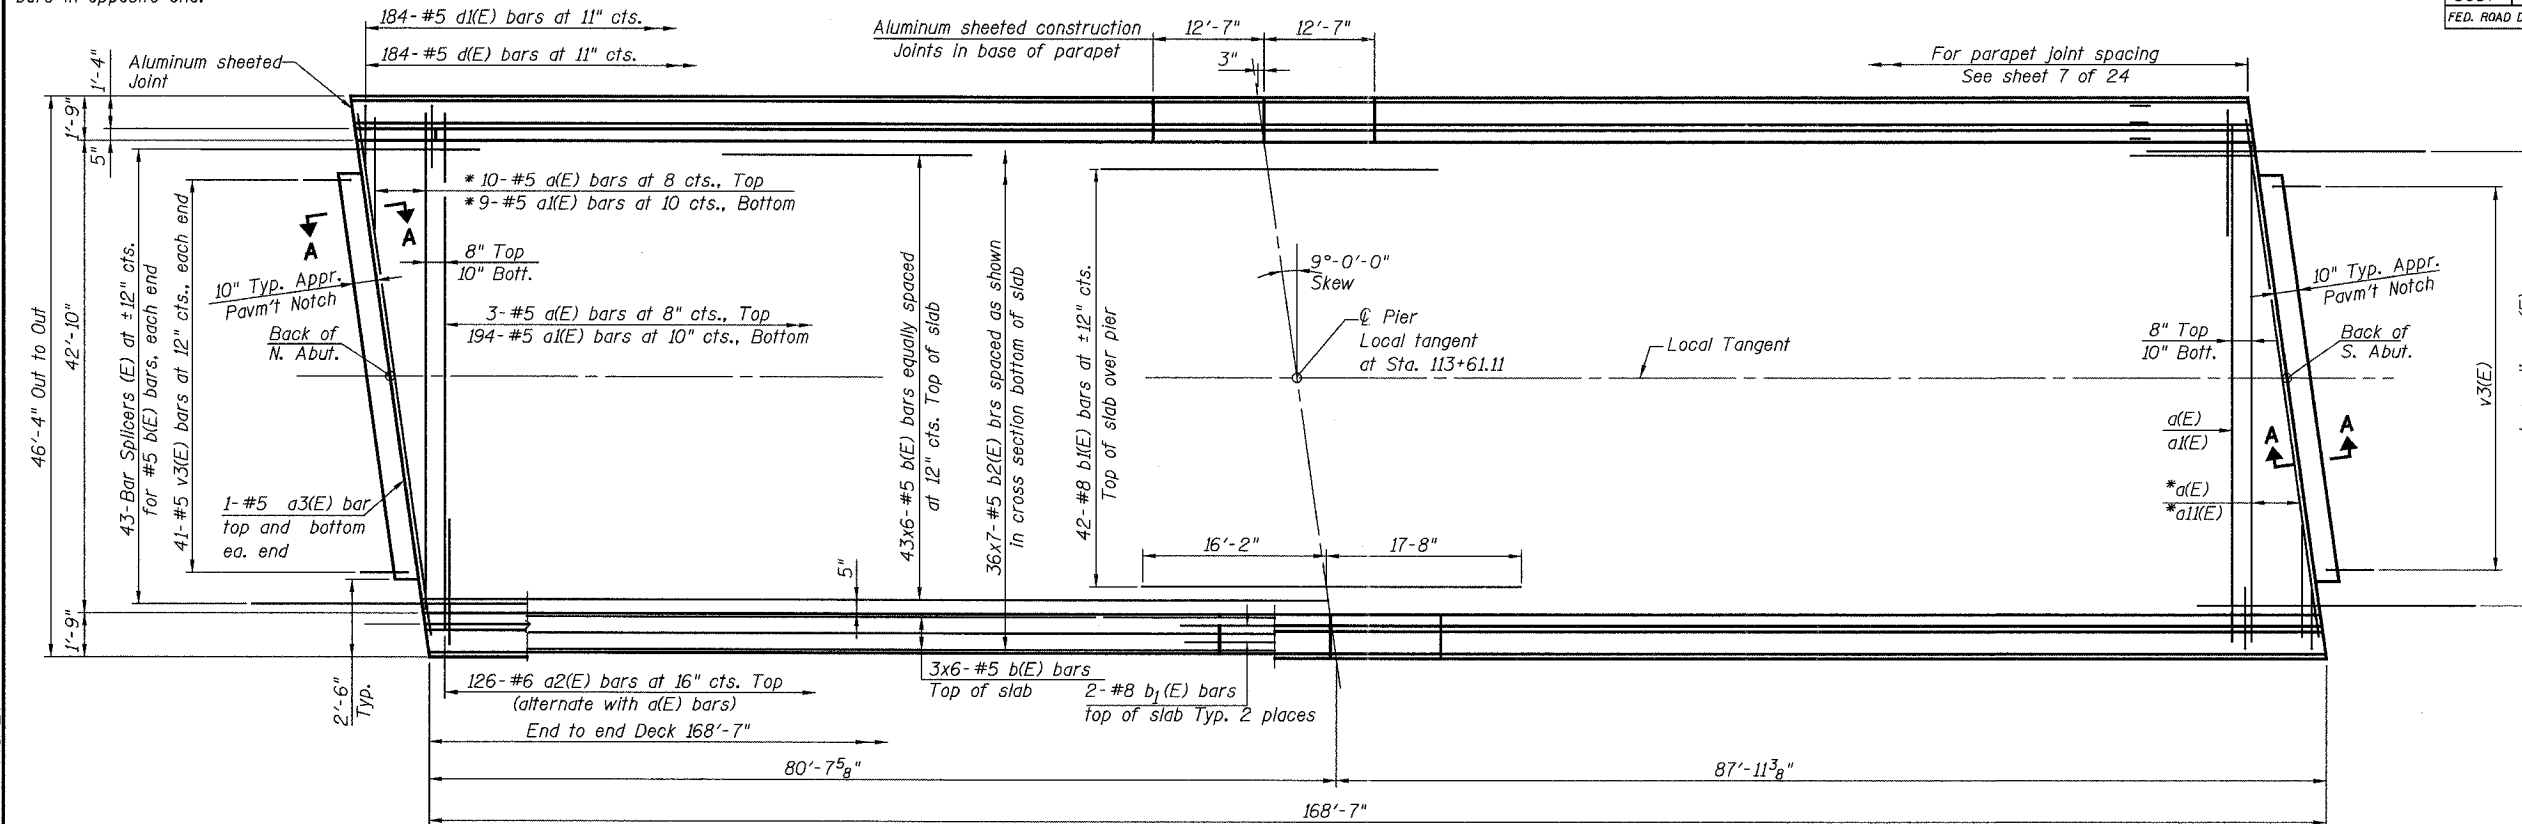

PLAN
Scale 1/8"=1'-0"

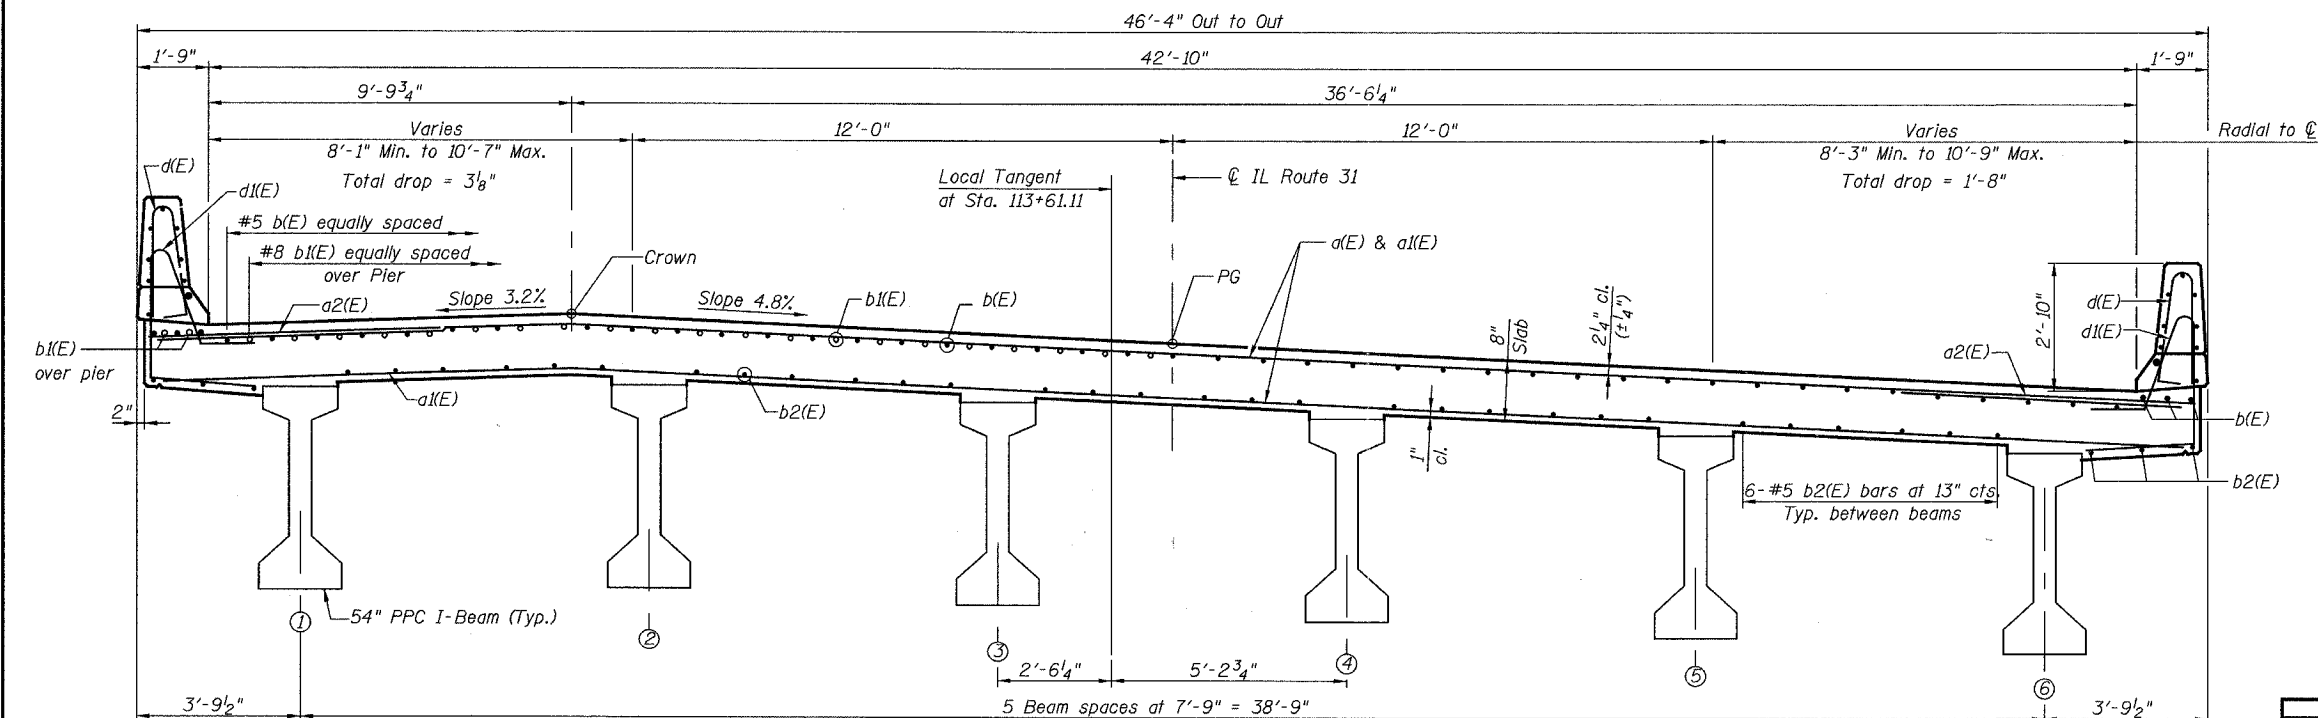

- Notes:
- See Sheet 7 of 25 for superstructure details and Bill of Material.
 - Bars indicated thus 20 x 3-#5 etc. indicates 20 lines of bars with 3 lengths per line.
 - See Sheet 7 of 25 for parapet reinforcement.
 - See sheet 12 of 25 for section A-A.
 - Reinforcement bars designated (E) shall be epoxy coated.
 - Minimum lap length for #5 bar is 1'-8".

DESIGNED	JRT
CHECKED	NPP
DRAWN	SOI
CHECKED	NPP
PII-2-R 11-1-06	

CROSS SECTION
(Looking South)

100 South Wacker Drive,
Suite 500
Chicago, IL 60606
(312) 939-1000



REVISIONS	
NAME	DATE

ILLINOIS DEPARTMENT OF TRANSPORTATION
ILLINOIS ROUTE 31 OVER NEW STEARNS ROAD
KANE COUNTY
**SUPERSTRUCTURE PLAN
AND CROSS SECTION**
F.A.U. 3887 SECTION 06-00214-06-BR
STATION 113+61.11 STRUCTURE NO. 045-2031
SCALE: DATE: 00/00/2007