
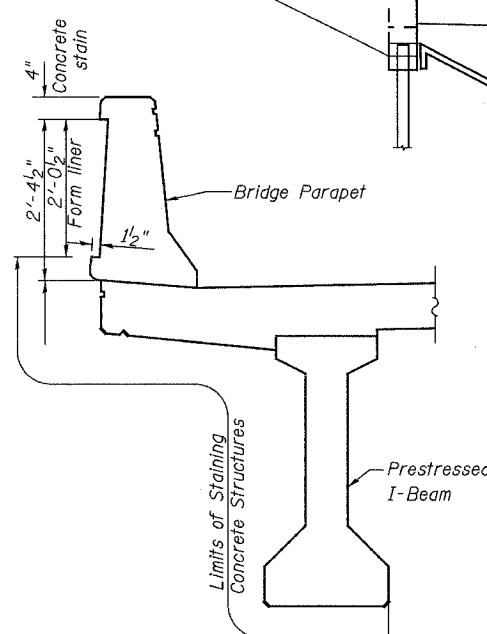




STATE OF ILLINOIS
DEPARTMENT OF TRANSPORTATION

ROUTE NO.	SECTION	COUNTY	TOTAL SHEETS	SHEET NO.
F.A.U. 3887	06-00214-06-BR	KANE	55	33
FED. ROAD DIST. NO. 7	ILLINOIS	FED. AID PROJECT-	CONTRACT NO. 8392.3	


SHEET NO. 18
25 SHEETS

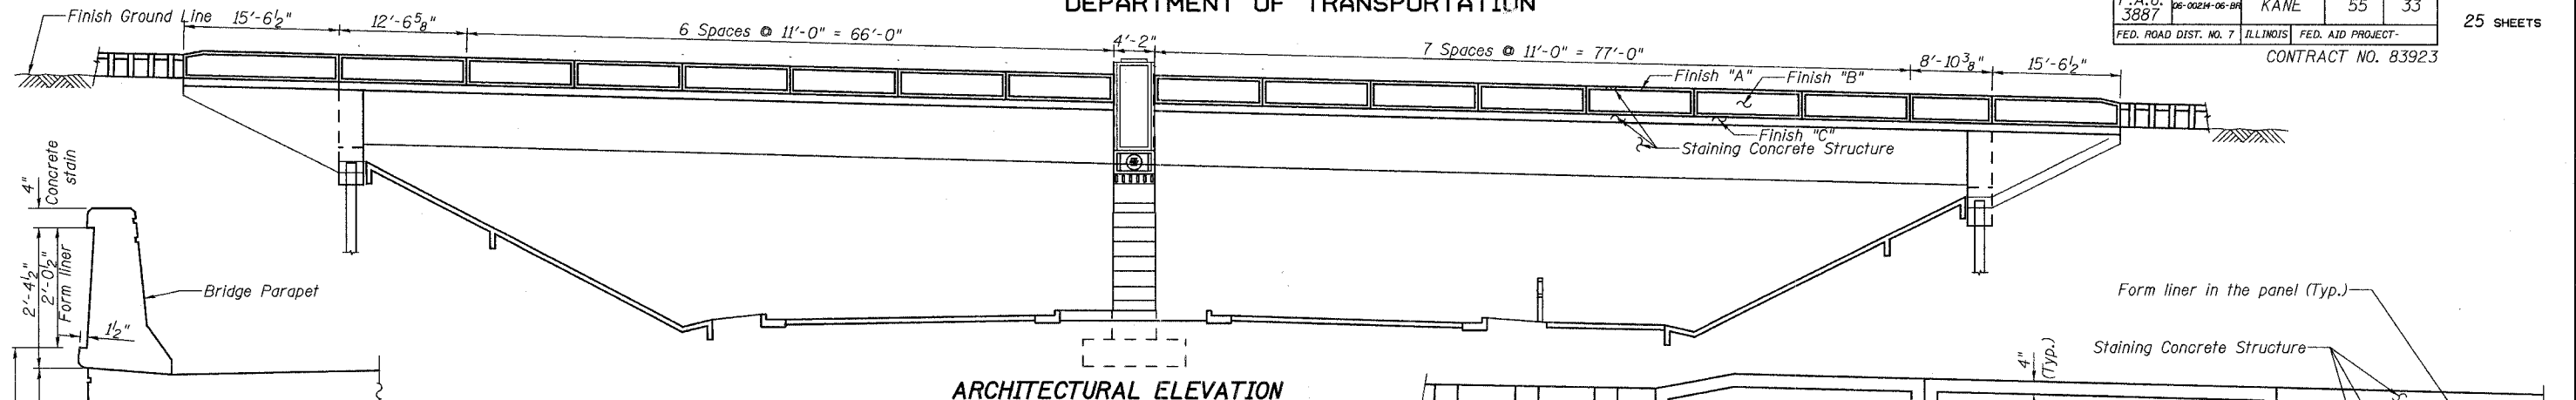


REVEAL DETAILS

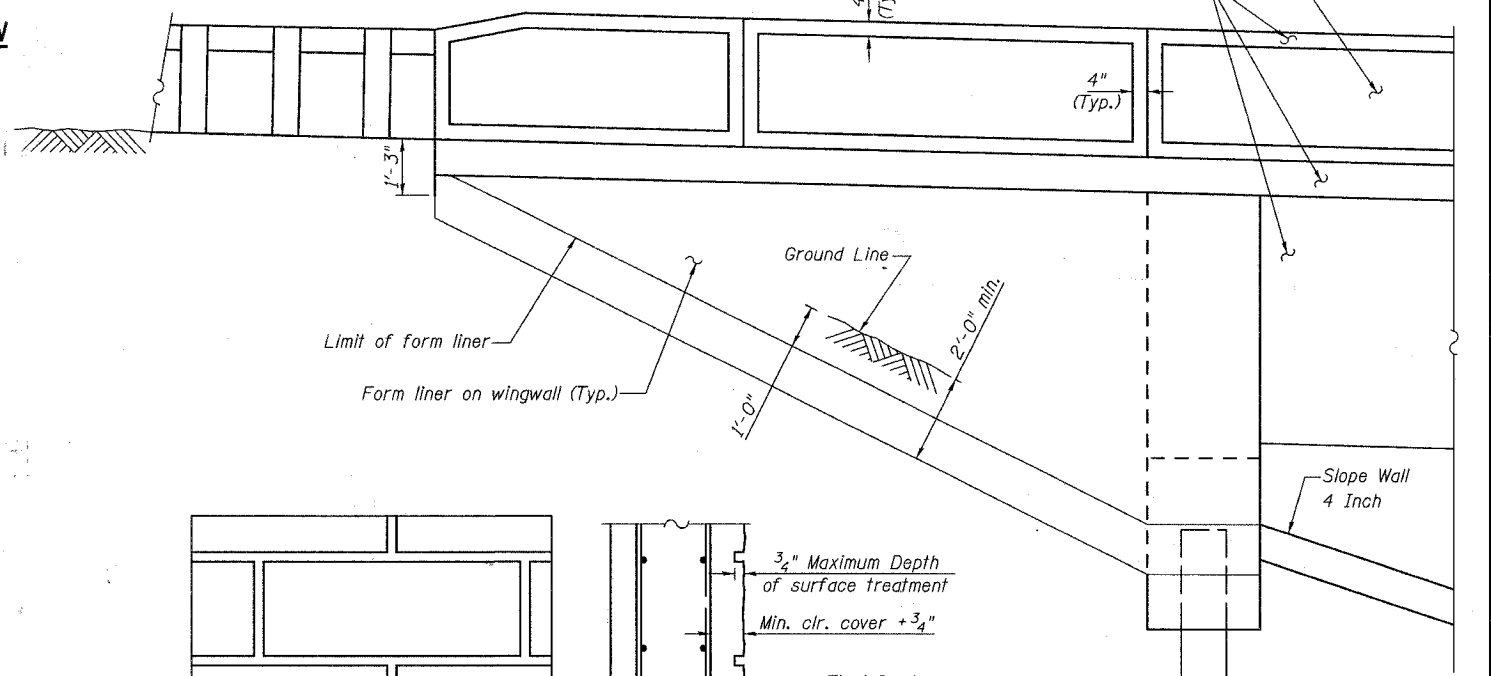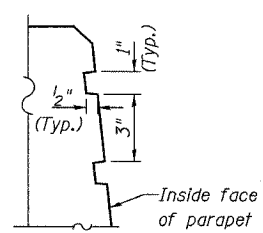

WINGWALL ELEVATION DETAIL

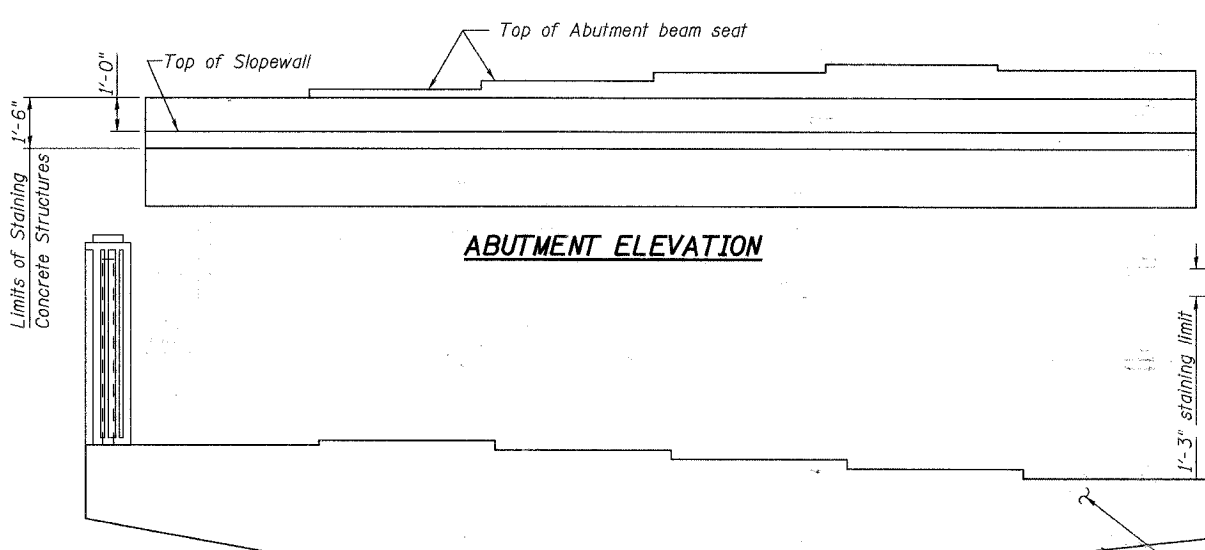


ABUTMENT ELEVATION

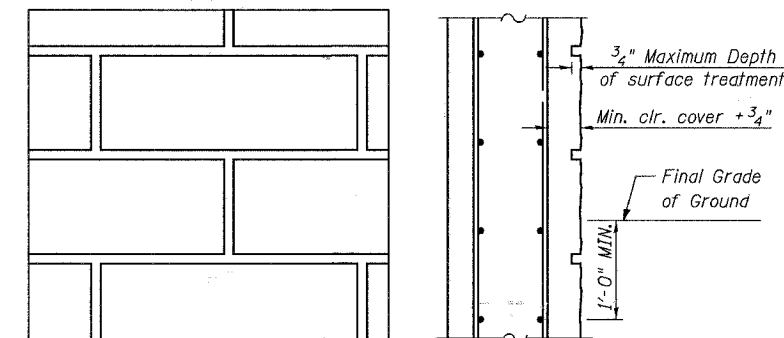

CHISELED LIMESTONE TYPICAL SECTION
(Scottsystem CHISELED LIMESTONE WITH JOINTS #166D)
Maximum Relief = 3/4"
Stone Size = 8" to 32", 9" high

BILL OF MATERIAL

DESCRIPTION	UNIT	QUANT.
Architectural Form Liner	SQ. YD.	250
Staining Concrete Structures	SQ. YD.	551

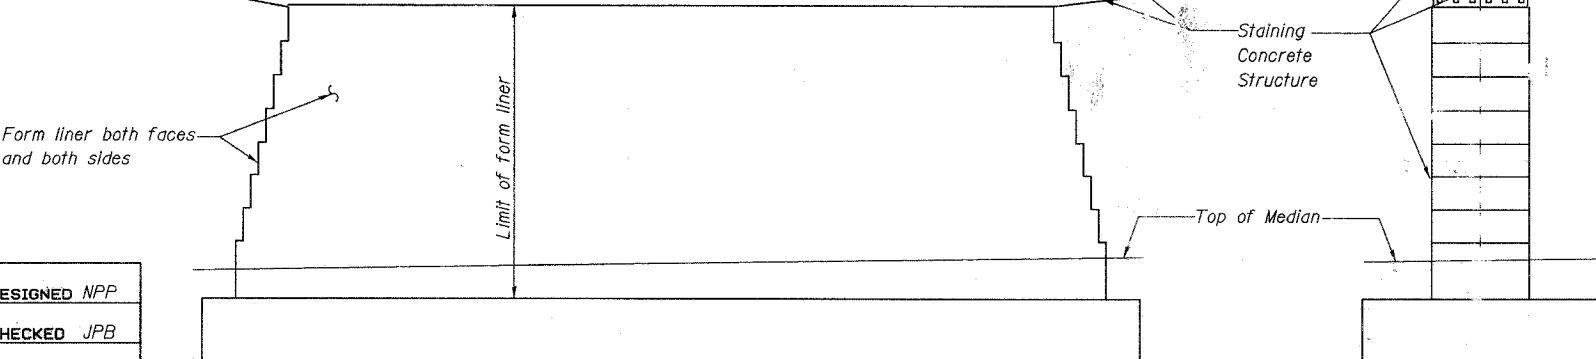

PIER ELEVATION

PIER END VIEW

FORMLINER DETAIL

Color for Staining Concrete Structure is Base Color 33446 (Medium Tan) from Federal Color Standard 595B. The County reserves the right to select other form liner and stain colors. The Contractor shall submit test samples of form liner and stain colors for acceptance to the County before ordering materials. Provide a concrete test panel 4'x4' with the form liner and stained selected by the County for final selection of form liner and stain colors.

- Notes:
- See special provisions for Architectural Form liner
 - See special provisions for finish "A", "B", "C" & "D" and Staining Concrete Structures
 - See general notes sheet 2 of 25
 - See sheet 20 of 25 for details of reveal at pier.

DESIGNED NPP
CHECKED JPB
DRAWN SOI
CHECKED JPB

REVISIONS	NAME	DATE

ILLINOIS DEPARTMENT OF TRANSPORTATION
ILLINOIS ROUTE 31 OVER NEW STEARNS ROAD
KANE COUNTY
BRIDGE AESTHETIC TREATMENTS AND DETAILS
F.A.U. 3887 STATION 113+61.11 SECTION 06-00214-06-BR STRUCTURE NO. 045-2031
SCALE: DATE: 00/00/2007

URS
100 South Wacker Drive,
Suite 500
Chicago, IL 60606
(312) 939-1000