


150 140 130 120 110 100 90 80 70 60 50 40 30 20 10 0 10 20 30 40 50 60 70 80 90 100 110 120

F.A. RTE.	SECTION	COUNTY	TOTAL SHEETS	SHEET NO.
361	06-00214-06-BP	KANE	55	54
STA.		TO STA.		
FED. ROAD DIST. NO.	ILLINOIS	FED. AID PROJECT		
CONTRACT NO. 83923				

DATE	BY
FINAL SURVEY	CHECKED
NOTE BOOK	PLOTTED
AREAS	TEMPLATE
CHECKED	AREAS
NO.	CHECKED

DATE	BY
ORIGINAL SURVEY	CHECKED
NOTE BOOK	PLOTTED
AREAS	TEMPLATE
CHECKED	AREAS
NO.	CHECKED

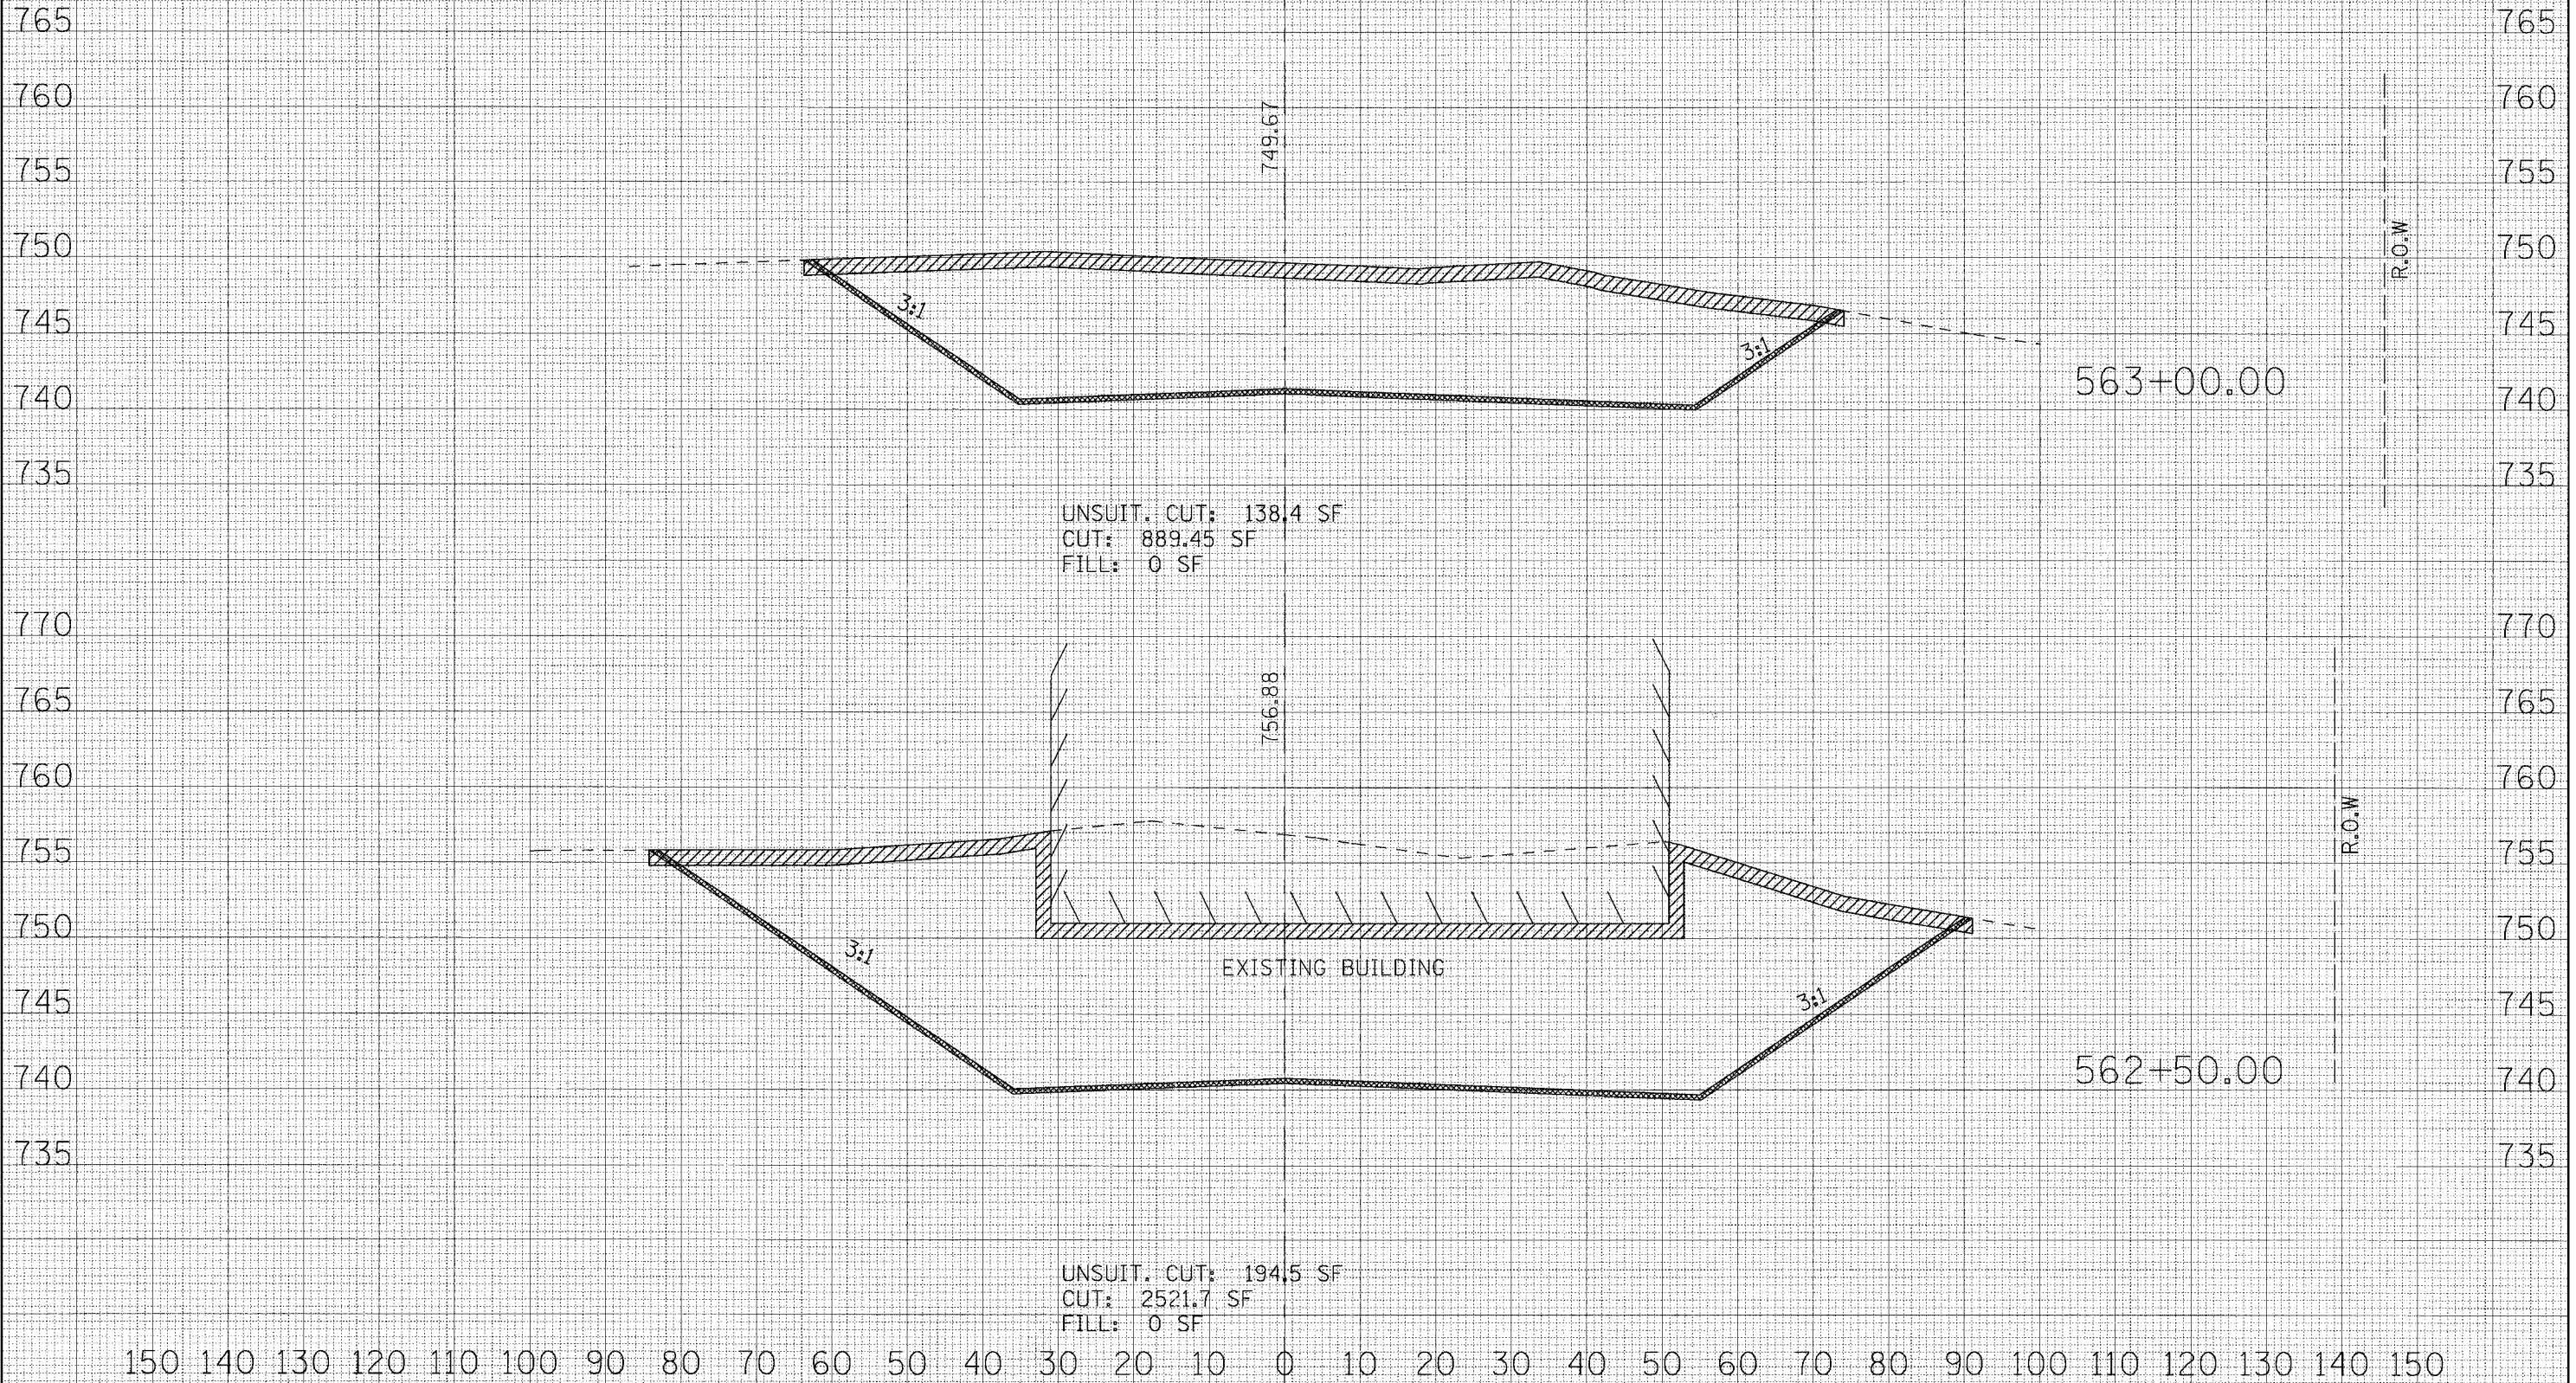

150 140 130 120 110 100 90 80 70 60 50 40 30 20 10 0 10 20 30 40 50 60 70 80 90 100 110 120 130 140 150

NEW STEARNS ROAD