


F.A. RTE.	SECTION	COUNTY	TOTAL SHEETS	SHEET NO.
361 06-00214-06-BR		KANE	55	55
STA.		TO STA.		
FED. ROAD DIST. NO.	ILLINOIS FED. AID PROJECT			
CONTRACT NO. 83923				

DATE	BY
FINISHED	PLANNED
SURVEY	ROUTES
NOTE BOOK	TEMPLATES
NO.	AREAS CHECKED

DATE	BY
ORIGINAL	PLANNED
SURVEY	ROUTES
NOTE BOOK	TEMPLATES
NO.	AREAS CHECKED

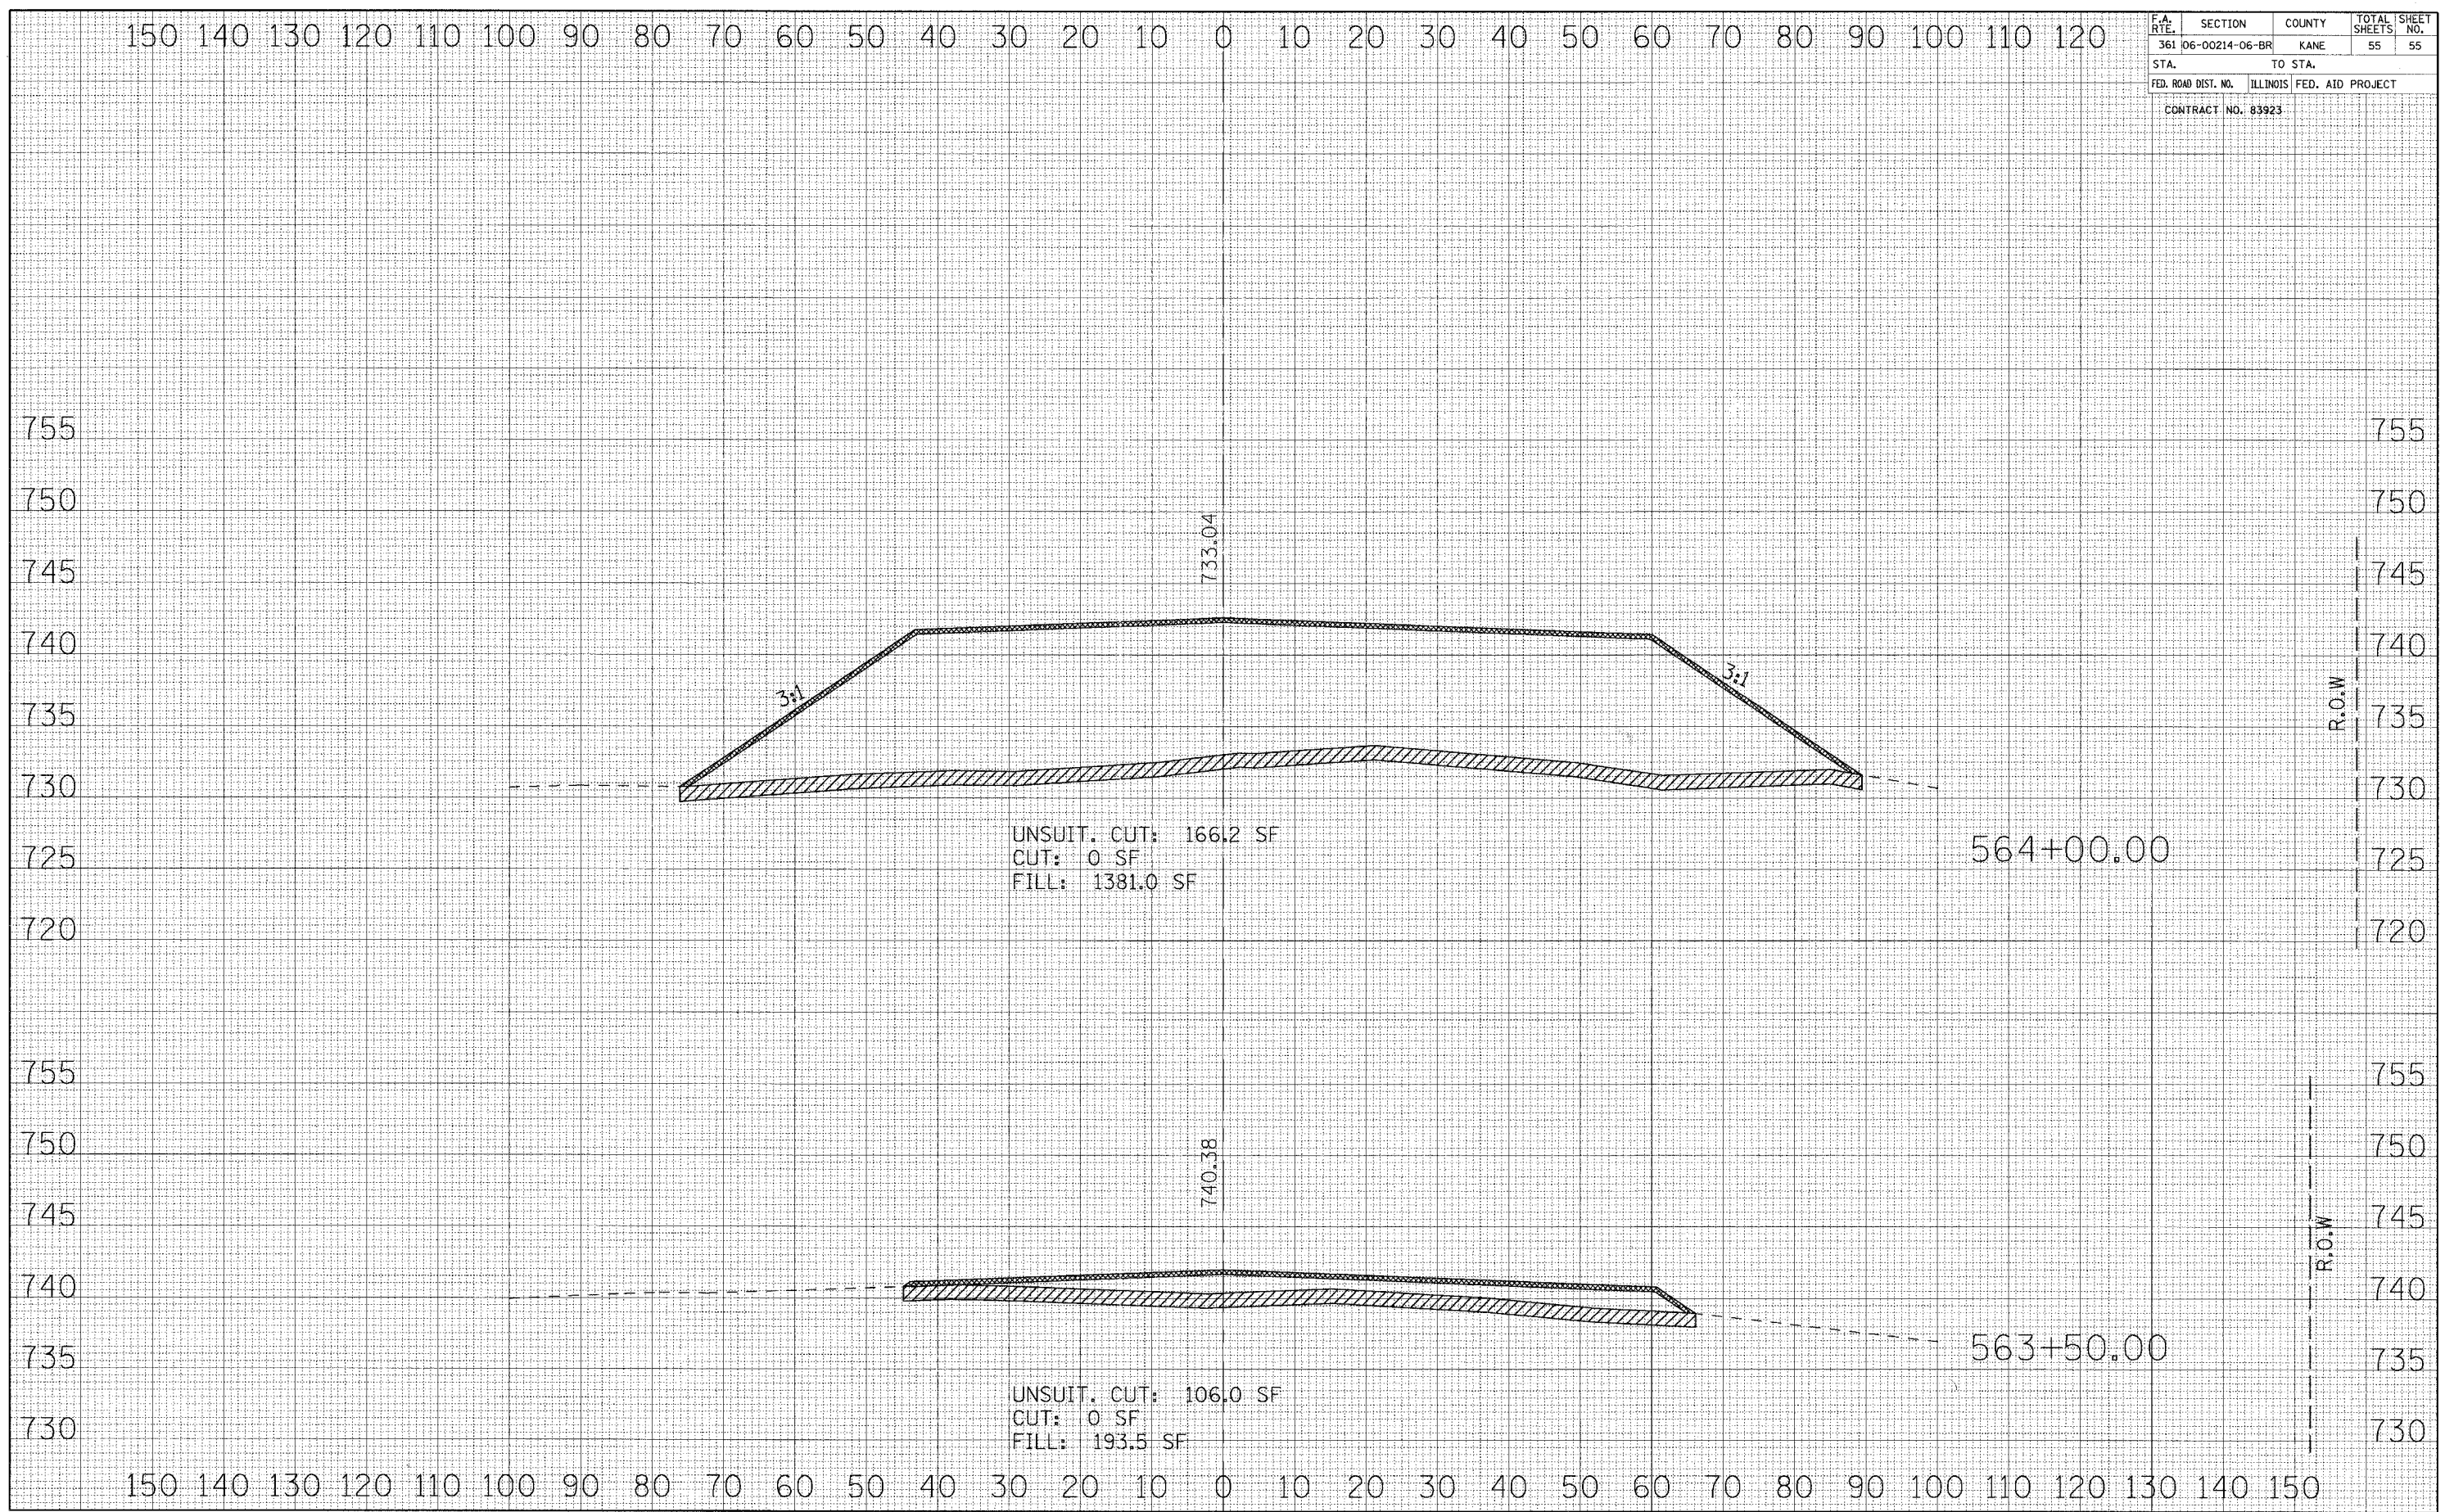

NEW STEARNS ROAD