
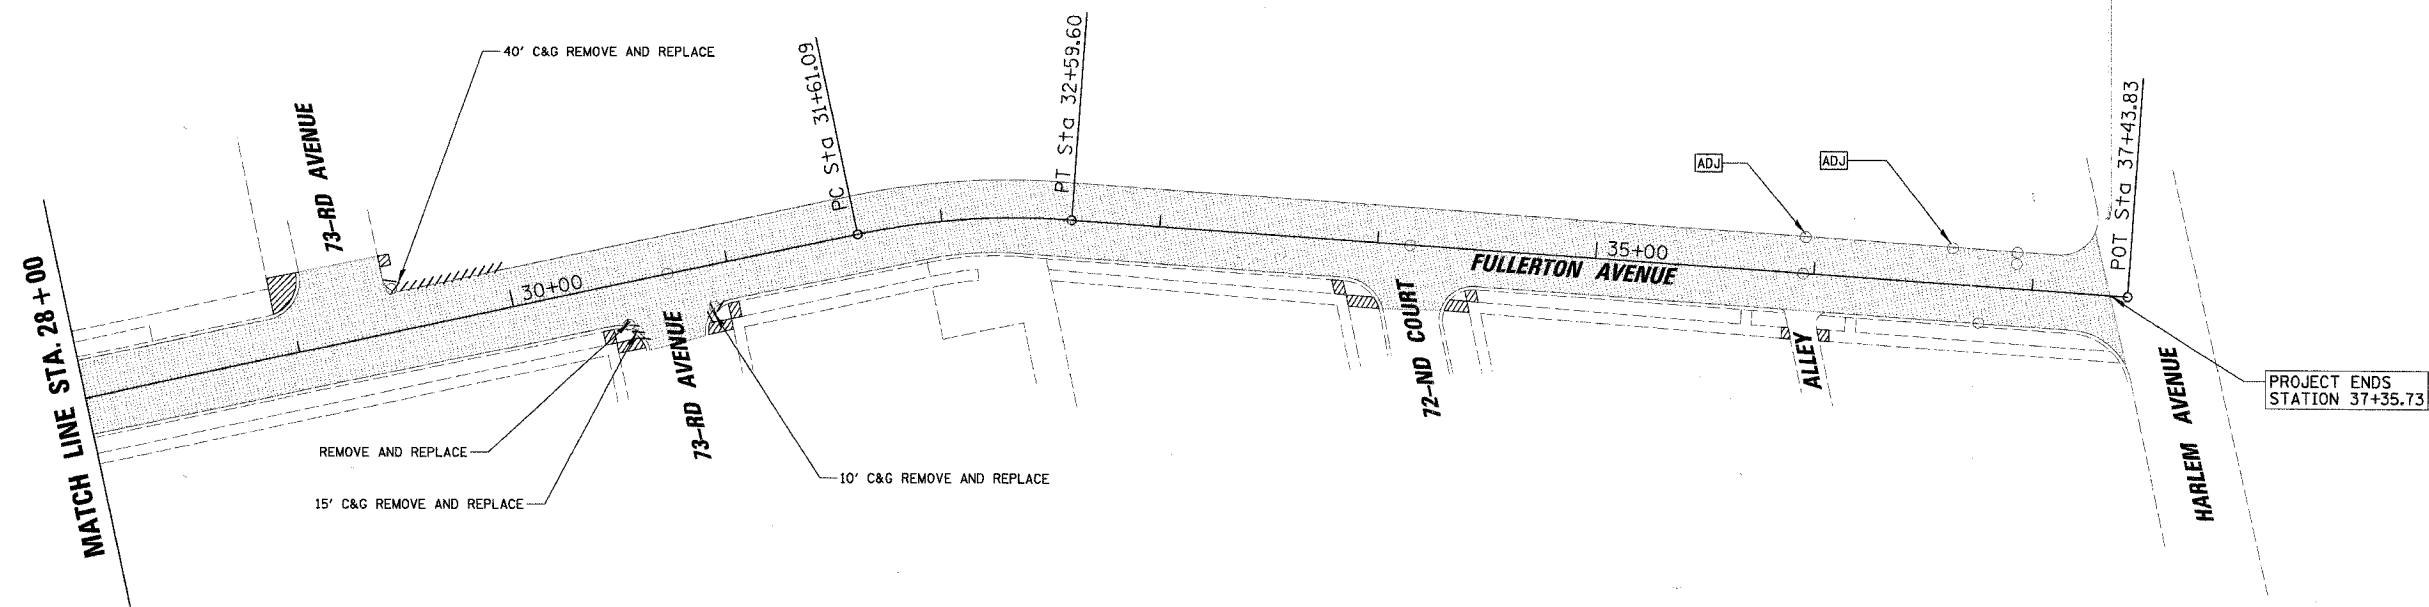


CONTRACT NO.			
F.A. RTE.	SECTION	COUNTY	TOTAL SHEET NO.
1382	07-00107-00-RS	COOK	13 6
STA.	TO STA.		
FED. ROAD DIST. NO.	ILLINOIS	FED. AID PROJECT	

83925

PROP. CURVE ALI.FUL-1
 PI STA. = 35+68.29
 $\Delta = 16^\circ 07' 30''$ (RT)
 $D = 16^\circ 22' 13''$
 $R = 350.00'$
 $T = 49.58'$
 $L = 98.50'$
 $E = 3.49'$
 P.C. STA. = 35+18.71
 P.T. STA. = 36+17.21

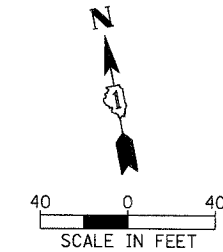

LEGEND:

	HOT - MIX ASPHALT SURFACE REMOVAL, 3"
	ADJUST MANHOLE, CATCH BASIN, INLET, VALVE VAULT OR VALVE BOX
	RECONSTRUCT MANHOLE, CATCH BASIN OR INLET
	REMOVE MANHOLE, CATCH BASIN, INLET OR STORM SEWER
	COMBINATION CURB & GUTTER REMOVAL
	SIDEWALK REMOVAL

REVISIONS	
NAME	DATE

ILLINOIS DEPARTMENT OF TRANSPORTATION

**FULLERTON AVENUE
 EXISTING CONDITIONS
 AND REMOVAL PLAN**

SCALE: VERT.
 HORIZ. 40'
 DATE 05/16/2007

DRAWN BY ES
 CHECKED BY OG

PLOT DATE = 05/16/2007
 FILE NAME = N:\E\MKDDP\ARK\0510\C\w1\06172-2\REM
 PLOT SCALE = 48"
 USER NAME = RLINEMA