
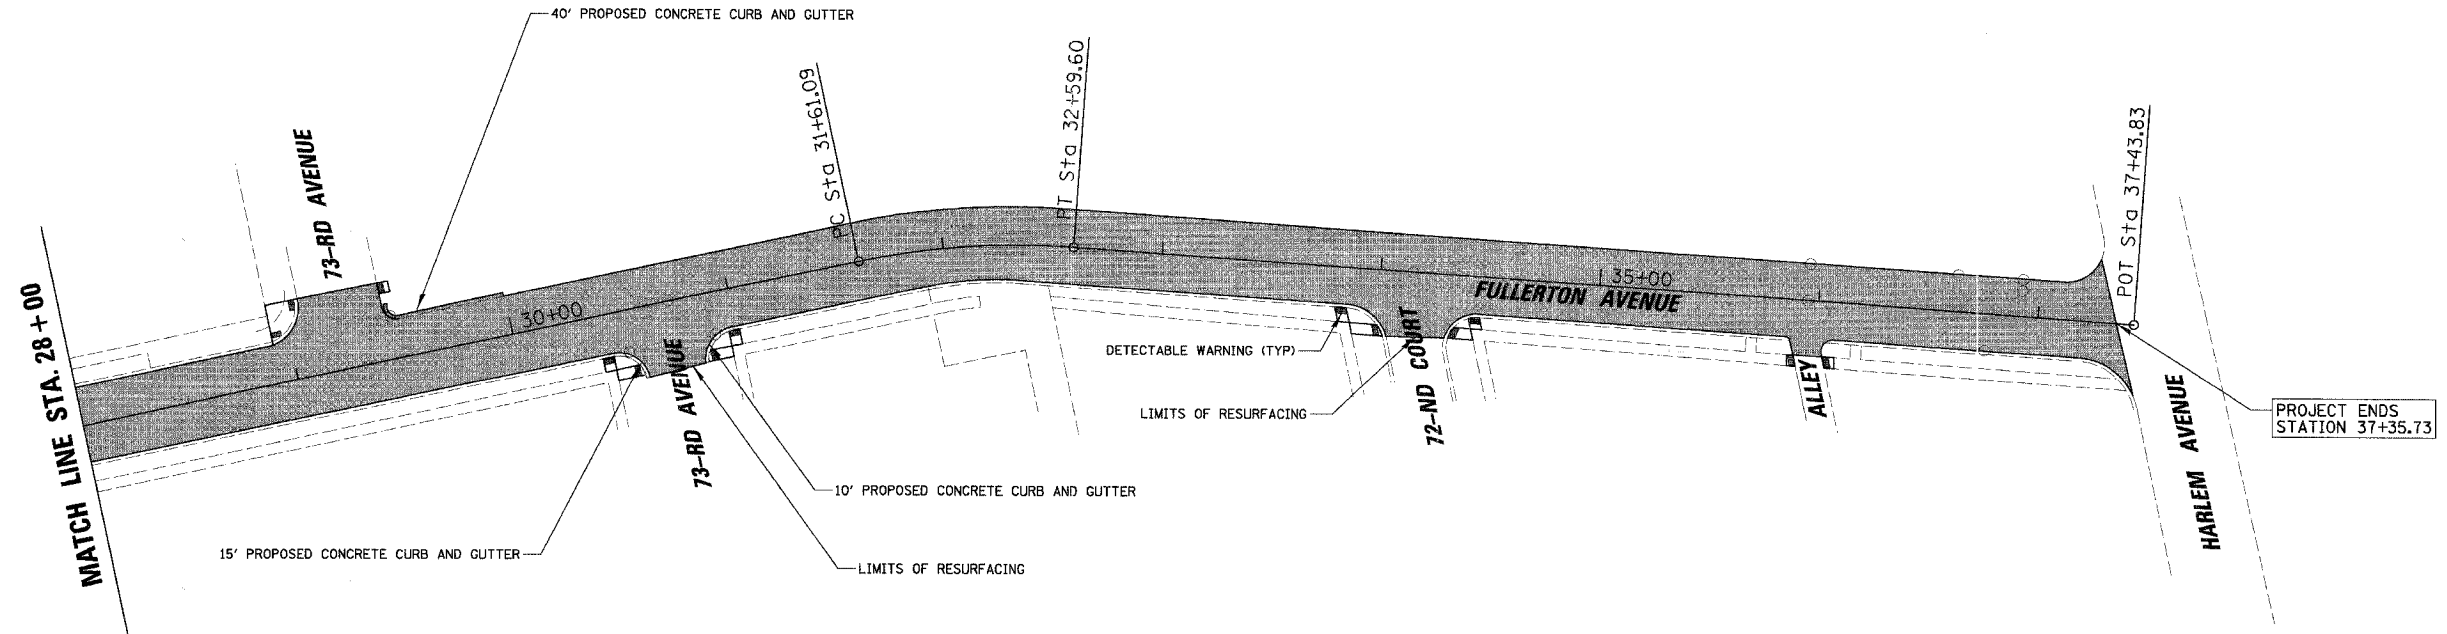


F.A. RTE.	SECTION	COUNTY	TOTAL SHEETS	SHEET NO.
1382	07-00107-00-RS	COOK	13	8
STA.		TO STA.		
FED. ROAD DIST. NO.	ILLINOIS	FED. AID PROJECT		

83925

PROP. CURVE ALI\_FUL-1  
 PI STA. = 35+68.29  
 $\Delta = 16^\circ 07' 30''$  (RT)  
 $D = 16^\circ 22' 13''$   
 $R = 350.00'$   
 $T = 49.58'$   
 $L = 98.50'$   
 $E = 3.49'$   
 P.C. STA. = 35+18.71  
 P.T. STA. = 36+17.21

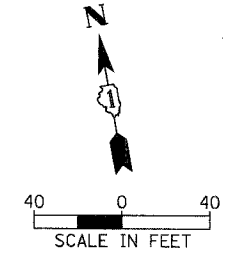

LEGEND

- PROPOSED POLYMERIZED LEVELING BINDER (MACHINE METHOD), IL-4.75 N50 - 1"
- PROPOSED HOT-MIX ASPHALT SURFACE COURSE, MIX "C" N50 - 2"
- PROPOSED BITUMINOUS MATERIAL (PRIME COAT) AND AGGREGATE (PRIME COAT)
- PROPOSED COMB. CONCRETE CURB & GUTTER TYPE B-6.12
- PROPOSED PCC SIDEWALK, 5"
- DETECTABLE WARNINGS

REVISIONS		ILLINOIS DEPARTMENT OF TRANSPORTATION
NAME	DATE	
		<b>FULLERTON AVENUE PROPOSED PLAN</b>

SCALE: VERT. \_\_\_\_\_  
 HORIZ. 40'  
 DATE 05/16/2007  
 DRAWN BY ES  
 CHECKED BY OG

PLOT DATE = 05/16/2007  
 FILE NAME = N:\ELWOODPARK\16718\C.v1\16718-2.plt  
 PLOT SCALE = 1"=40'  
 USER NAME = RLINCEM