

STATE OF ILLINOIS
DEPARTMENT OF TRANSPORTATION
DIVISION OF HIGHWAYS
PLANS FOR PROPOSED
FEDERAL AID PROJECT
ILLINOIS TRANSPORTATION
ENHANCEMENT PROGRAM(ITEP)
TRANSPORTATION CORRIDOR
BEAUTIFICATION PROJECT
BROADWAY AVENUE
(LINCOLN AVE. TO MONROE AVE.)
SECTION NO. 06-00121-00-LS
PROJECT TE-00D1(773)
VILLAGE OF BROOKFIELD
COOK COUNTY
JOB NO. C-91-309-07

FOR INDEX OF SHEETS
 SEE SHEET NO. 2

PROJECT LOCATED IN
 VILLAGE OF BROOKFIELD



| | | | | |
|--------------------|----------------|----------------|--------------|-----------|
| ROUTE NO. | SECTION | COUNTY | TOTAL SHEETS | SHEET NO. |
| X | 06-00121-00-LS | COOK | 15 | 1 |
| ILLINOIS PROJECT | | TE-00D1(773) | | |
| VILLAGE SECTION | | 06-00121-00-LS | | |
| CONTRACT NO. 83927 | | | | |



LOCATION OF SECTION INDICATED THUS: [Symbol]

LOCATION MAP
 TOWNSHIP 39 NORTH, RANGE 12 EAST, PROVIDO TOWNSHIP

PROJECT ENDS
 STATION 18+00
 BROADWAY AVENUE

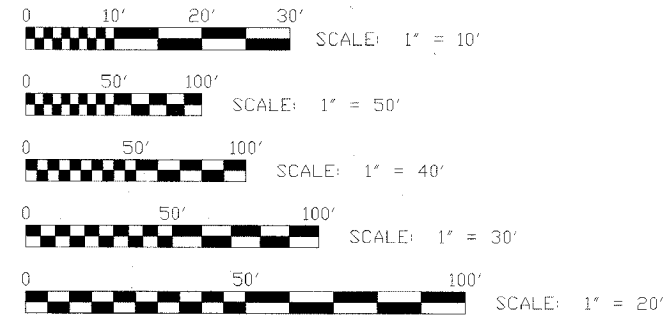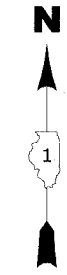

FULL SIZE PLANS HAVE BEEN PREPARED USING STANDARD ENGINEERING SCALES. REDUCED SIZED PLANS WILL NOT CONFORM TO STANDARD SCALES. IN MAKING MEASUREMENTS ON REDUCED PLANS, THE ABOVE SCALES MAY BE USED.

PROJECT BEGINS
 STATION 0+90
 BROADWAY AVENUE


CONTRACT NO. 83927

J.U.L.I.E. (800) 892-0123

MAP SCALE : 1" = 800'

[Symbol] - AREA OF IMPROVEMENT

GROSS LENGTH OF IMPROVEMENT = 1,710 FT. = 0.324 MI.

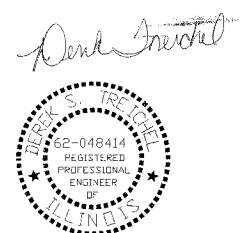

DATE SIGNED: 04-13-07
 LICENSE EXPIRES: 11-30-07

TRAFFIC DATA
 2007 ADT = 500
 POSTED SPEED LIMIT = 25 MPH
 DESIGN SPEED LIMIT = 25 MPH

| | |
|---|---|
| ILLINOIS DEPARTMENT OF TRANSPORTATION DEPARTMENT OF HIGHWAYS | |
| APPROVED | April 13 2007 <i>Mark J. Quinn</i> VILLAGE OF BROOKFIELD, PRESIDENT |
| PASSED | MAY 31 2007 <i>Christopher Holt</i> DISTRICT 1 ENGINEER OF LOCAL ROADS & STREETS |
| RELEASING FOR BID BASED ON LIMITED REVIEW | June 1 2007 <i>Diane O'Keefe/Cad</i> DEPUTY DIRECTOR OF HIGHWAYS, REGION 1 ENGINEER |

(PRINTED BY AUTHORITY OF THE STATE OF ILLINOIS)

Drawing file: W:\Projects\12506335 - Grand Blvd Beautification\Cover.dwg
 Apr 09, 2007 - 2:05pm
 FEDERAL AID DESIGN ENGINEER : JESSICA FELICIANO (847)705-4487
 CONSULTANT : EDWIN HANCOCK ENGINEERING COMPANY
 9933 ROOSEVELT ROAD PHONE : (708)665-0300
 WESTCHESTER, ILLINOIS 60154