
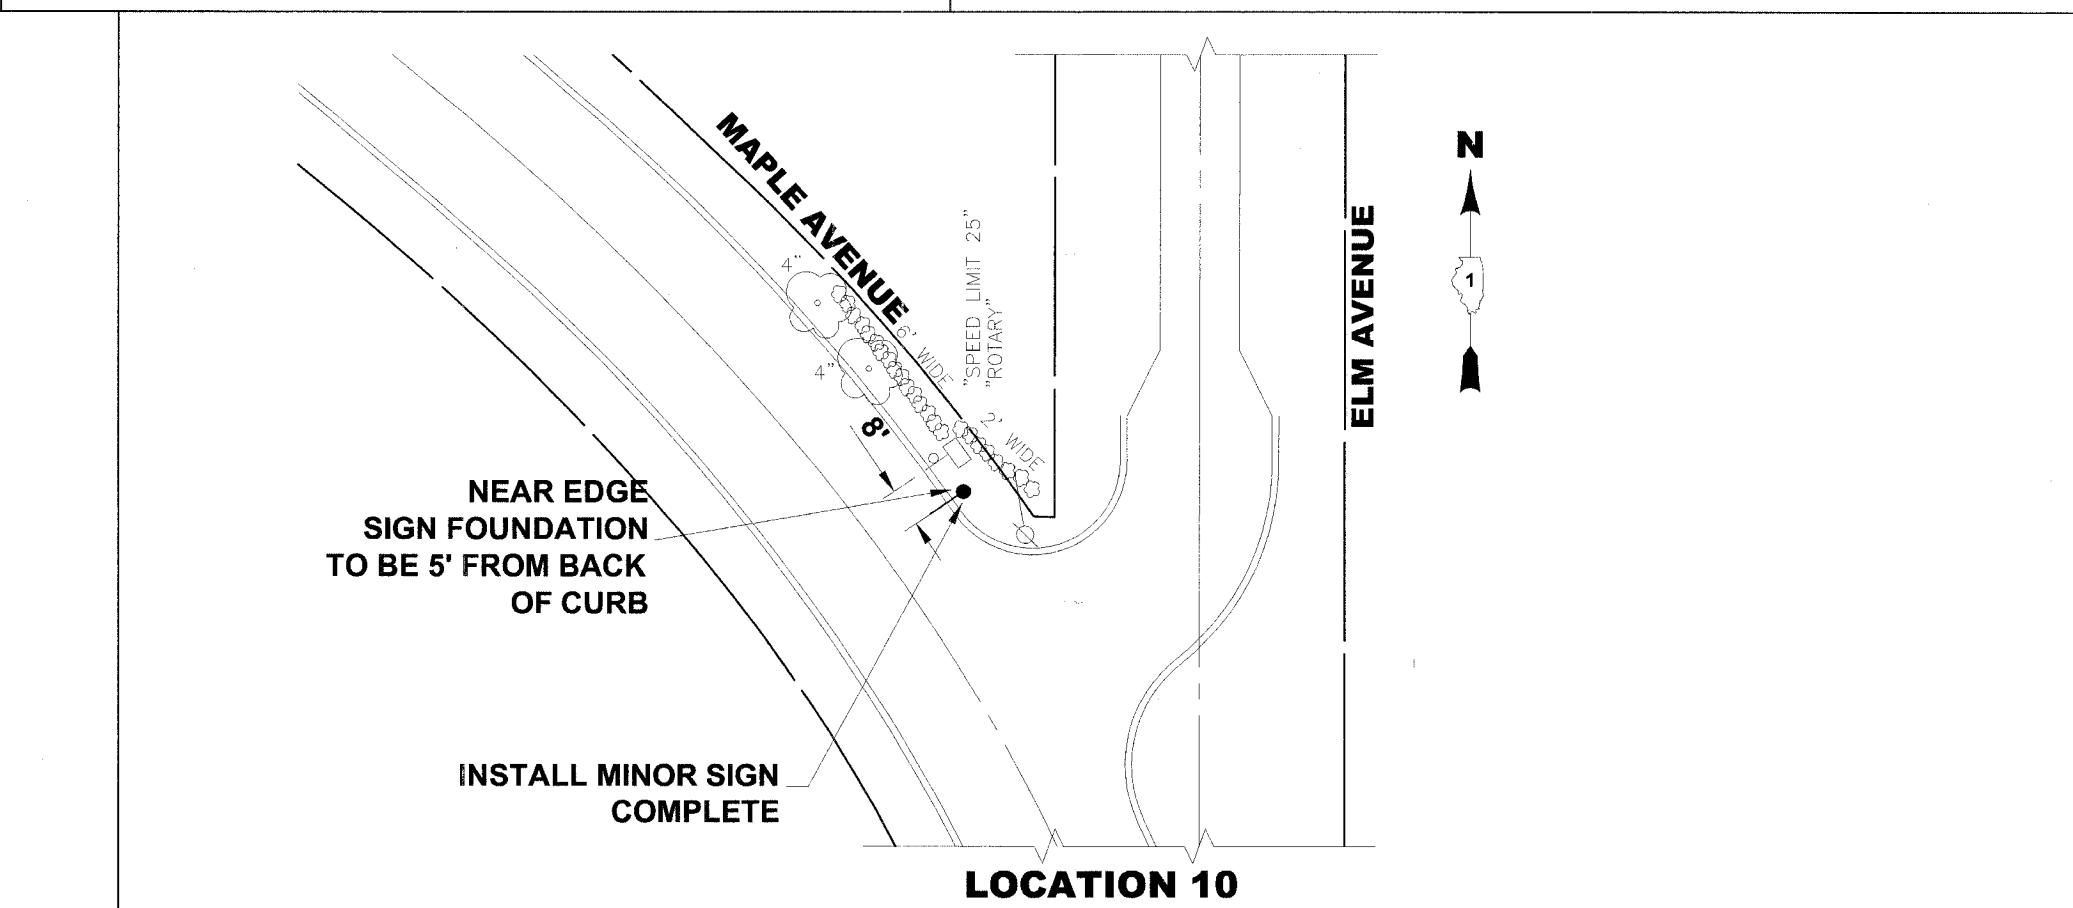
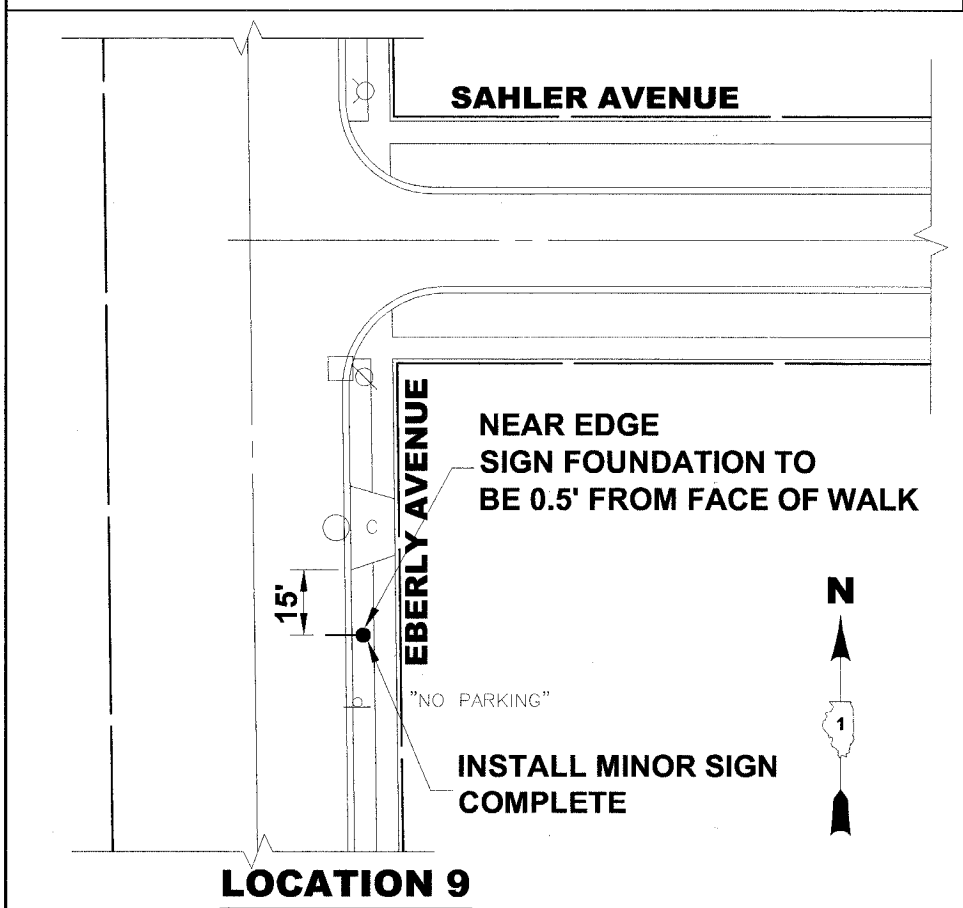
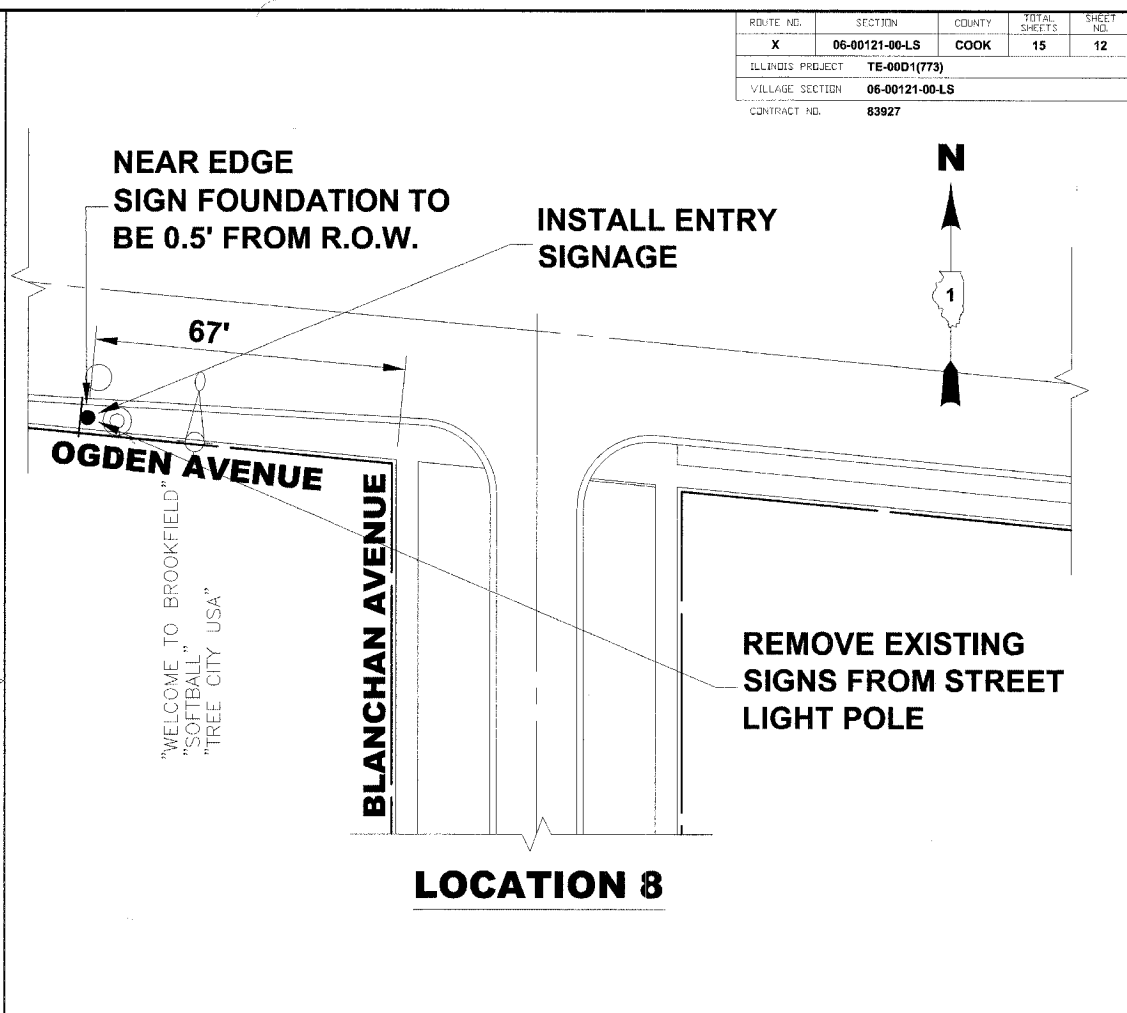
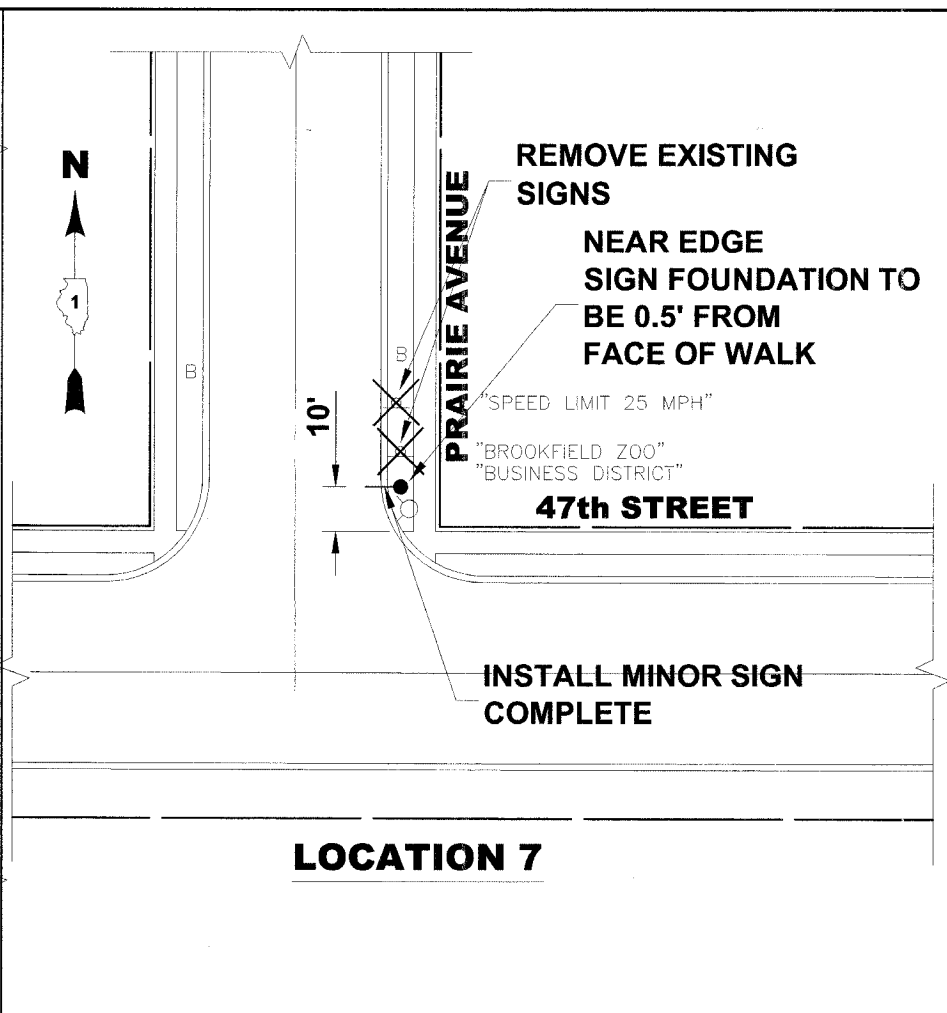


ROUTE NO.	SECTION	COUNTY	TOTAL SHEETS	SHEET NO.
X	06-00121-00-LS	COOK	15	12
ILLINOIS PROJECT		TE-0001(773)		
VILLAGE SECTION		06-00121-00-LS		
CONTRACT NO.		83927		

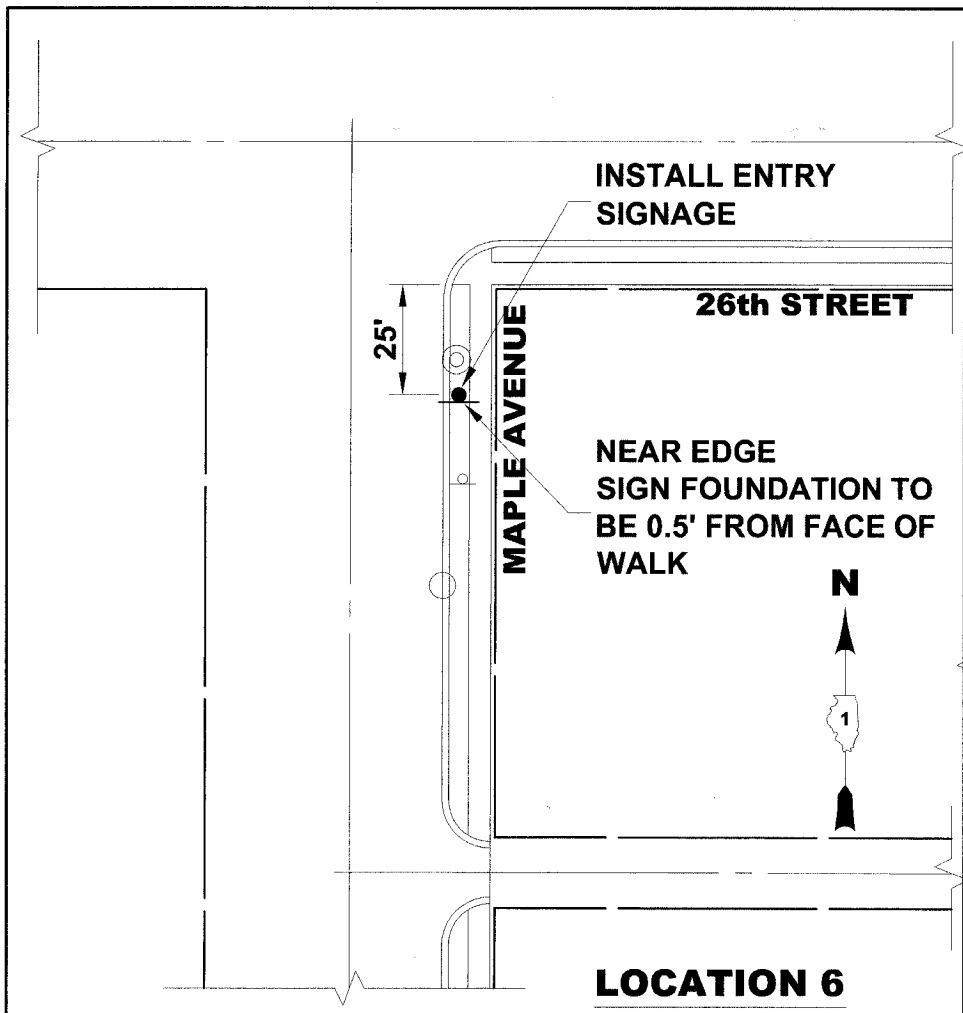

Drawing file: W:\Projects\12506335 - Grand Blvd Beautification\Grand Blvd Beautification.dwg Apr 06, 2007 - 3:15pm

HANCOCK ENGINEERING

- ◆ Civil Engineers
- ◆ Municipal Consultants
- ◆ Established 1911

9933 Roosevelt Road
Westchester, Illinois 60154-2780
Phone: 708/865-0300
Fax: 708/865-1212

**TRANSPORTATION CORRIDOR
BEAUTIFICATION PROJECT
VILLAGE OF BROOKFIELD, ILLINOIS**

**ENTRANCE SIGN PLAN
VARIOUS LOCATIONS**

SCALE:	1" = 20'	SHEET 12 OF 15
DRAWN BY:	LEV/MK/ECW/TSG	
BOOK NO.:	SDR33	
DATE:	2-9-07	
E.H.E. NO.:	125-06-33580	
REVISION:		