
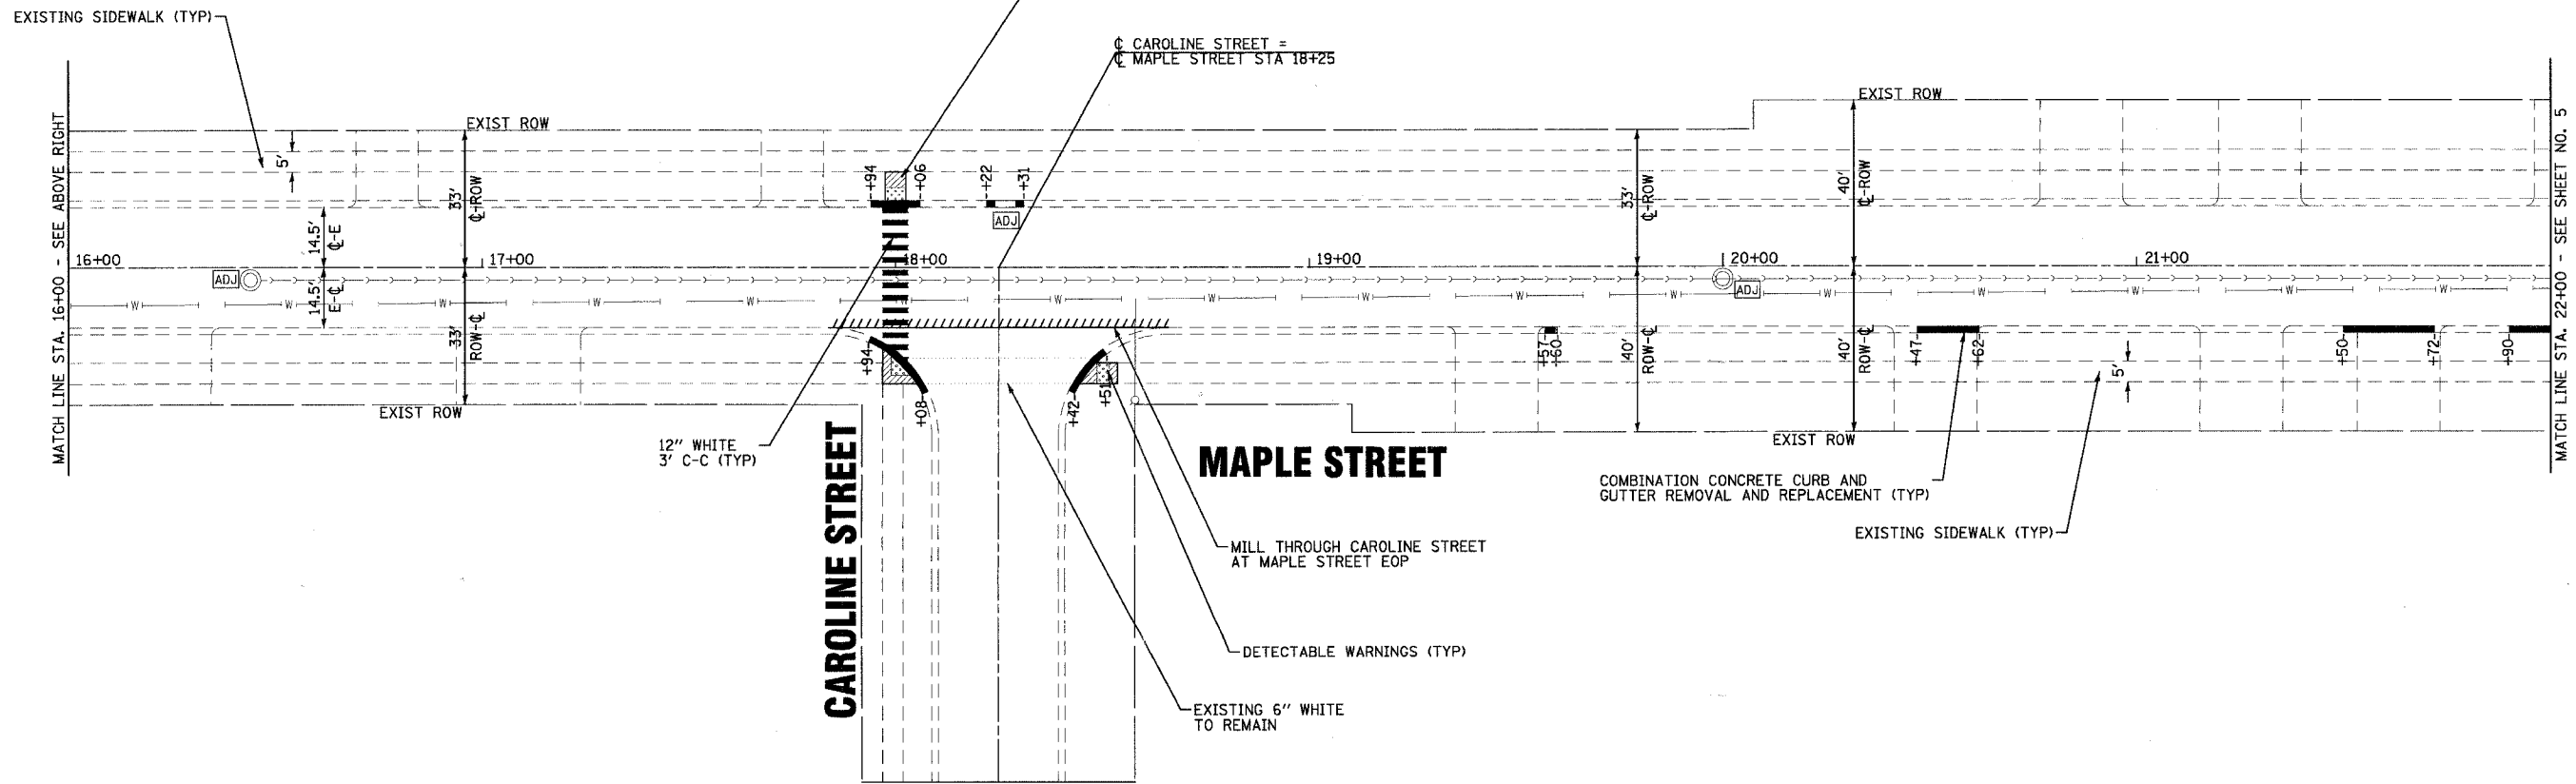


F.A. RTE.	SECTION	COUNTY	TOTAL SHEETS	SHEET NO.
STA. 11+40	07-00026-00-RS	MCHENRY	10	4
TO STA. 22+00				
FED. ROAD DIST. NO. 1	ILLINOIS	FED. AID PROJECT M-8003 (757)		
C-91-154-07				

CONTRACT NO.: 83929

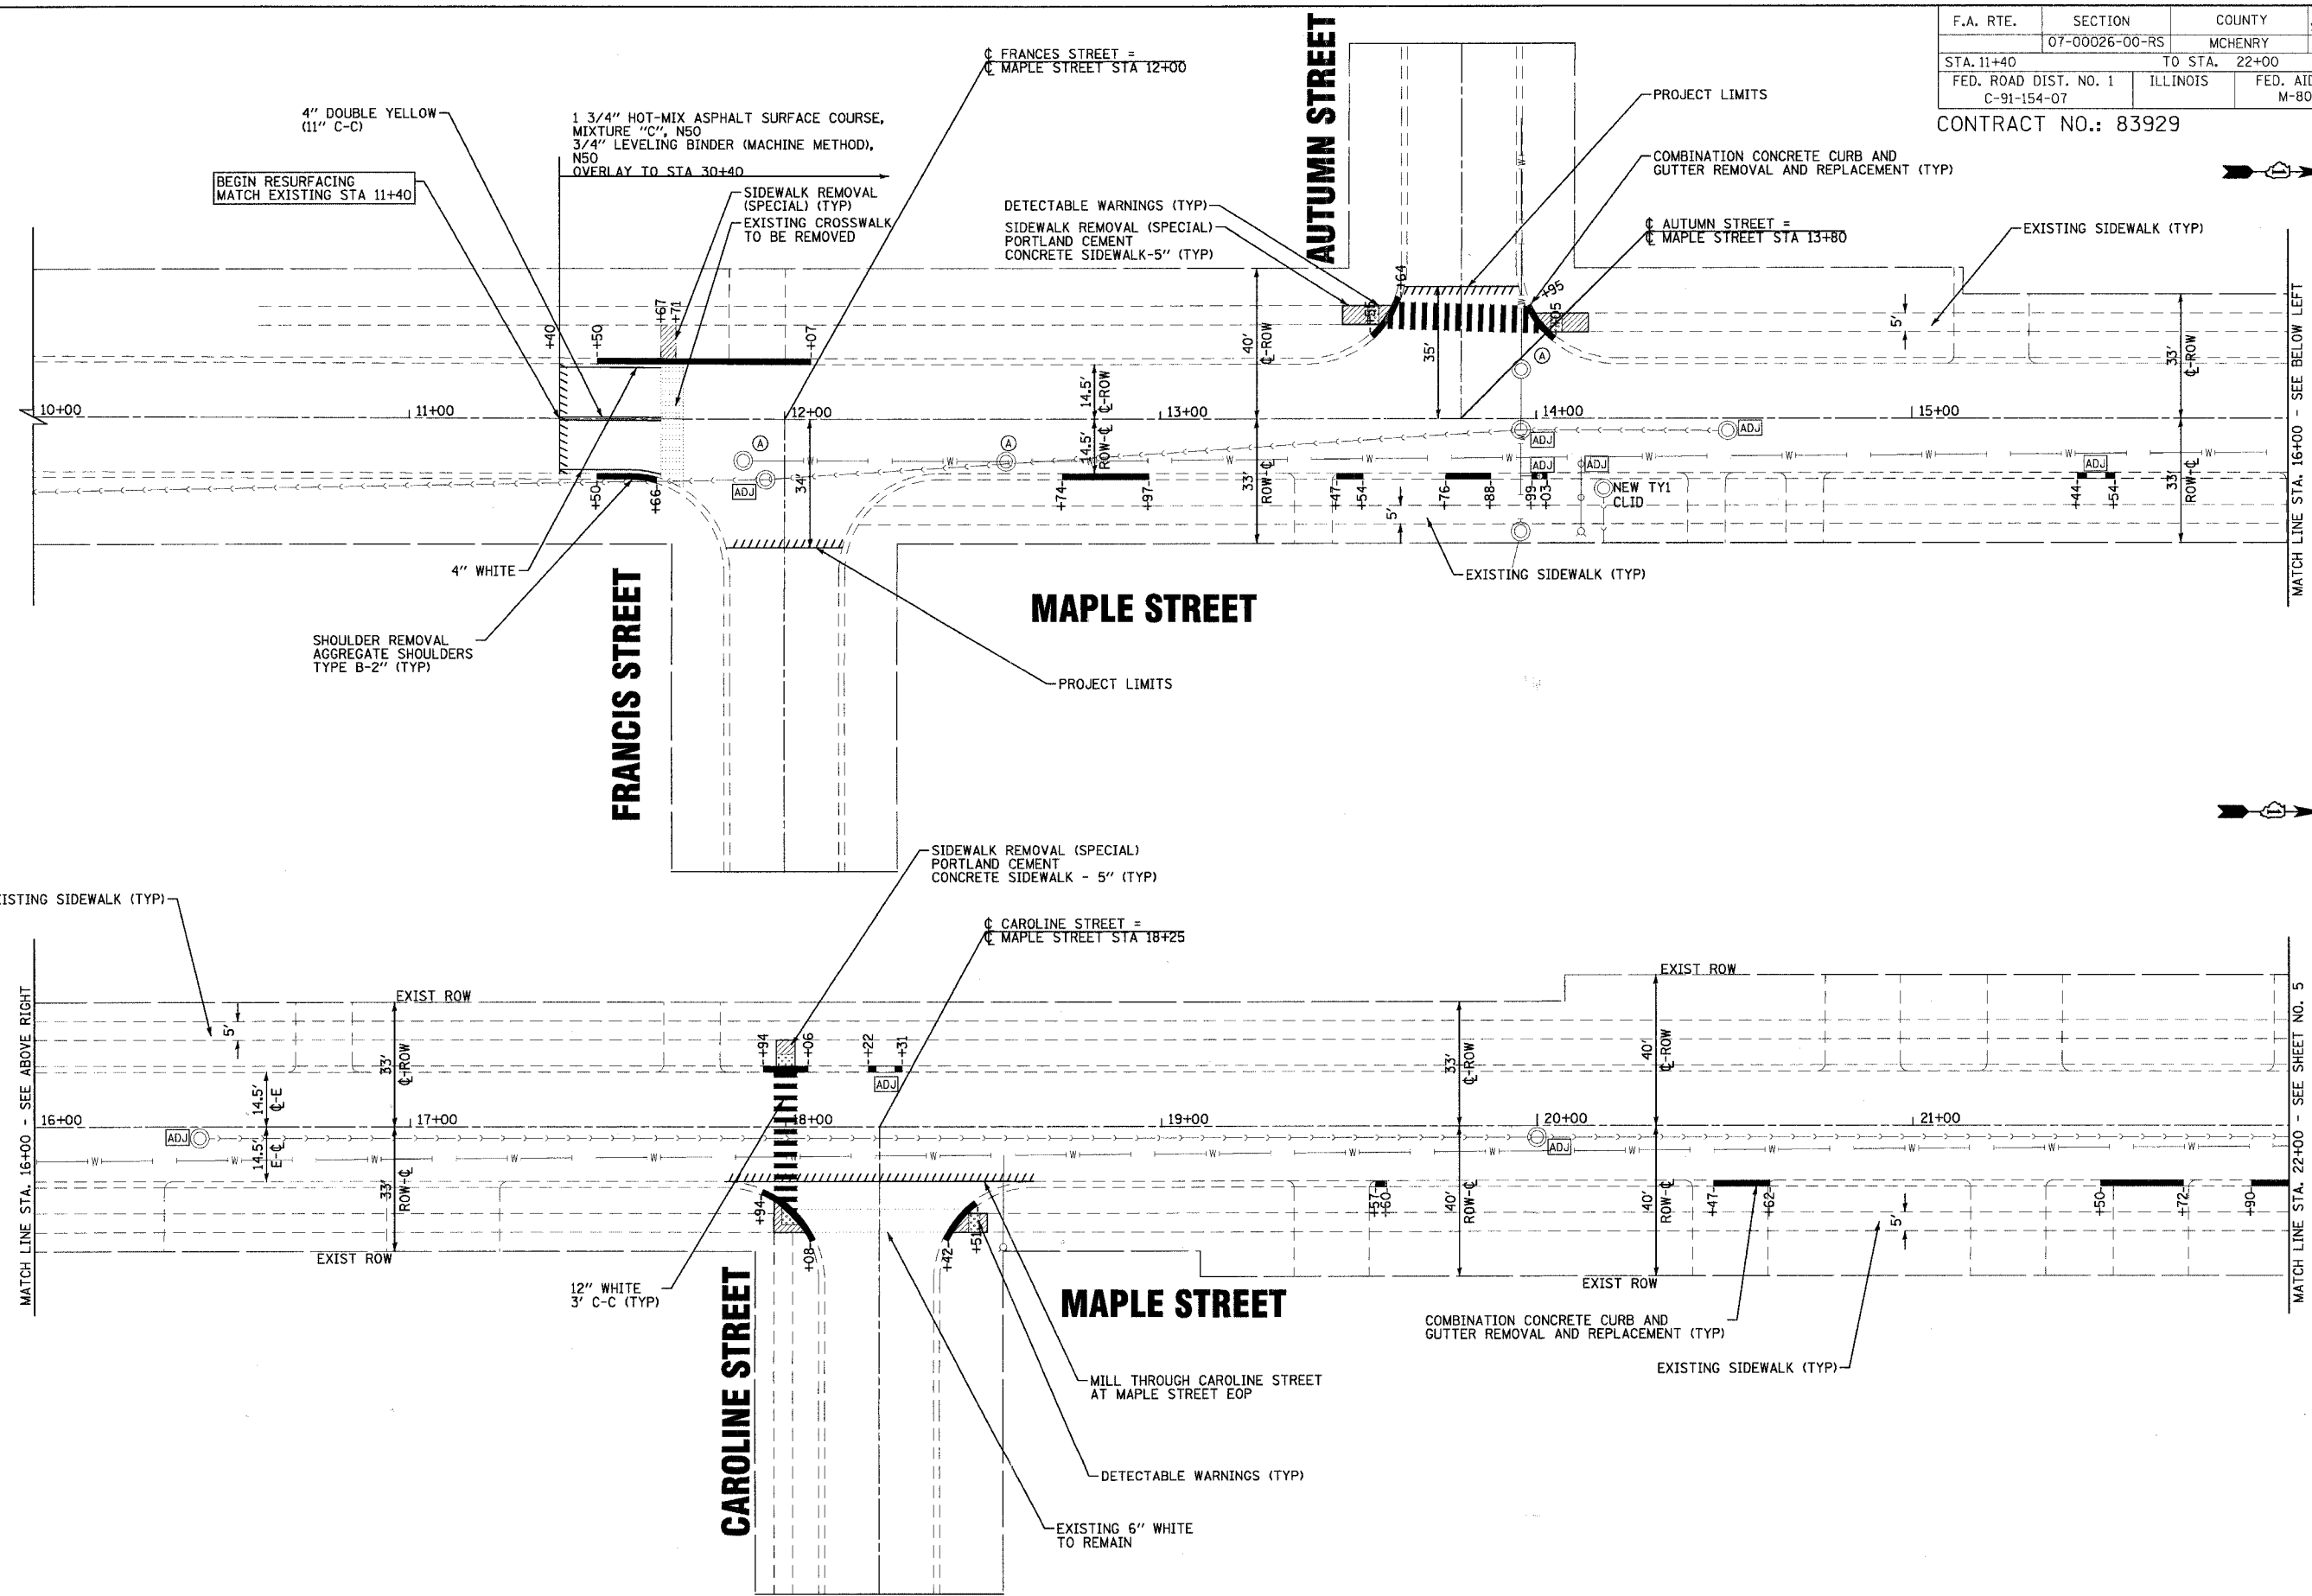

4/7/2007 4:46:57 PM I:\Maren\061392-Map9 LAPP\026\061392-PPI.dwg  
 4/23/2007 8:00:00 AM MWP PROFESSIONAL DESIGN FIRM  
 STATE OF ILLINOIS - PROFESSIONAL DESIGN FIRM  
 LICENSE NO. 394-00121 - EXPIRES 4/30/2007

REV. NO.	DATE	PER I.D.O.T. REVIEW	DESCRIPTION
1	3/21/07	PER I.D.O.T. REVIEW	
2	4/13/07	PER I.D.O.T. REVIEW	

\* REFER TO EQUIPMENT MANUFACTURER'S SHOP DRAWINGS

DRAWING FILE: ... \DCN\061392-PPI.dwg

**BAXTER & WOODMAN**  
 Consulting Engineers

815-488-1890  
 Crystal Lake, Illinois  
 630-773-1870  
 Elmhurst, Illinois  
 Burlington, Wisconsin  
 708-478-3090  
 Mokena, Illinois  
 815-787-3111  
 Oregopolis, Illinois  
 847-233-5068  
 Rockford, Illinois  
 815-488-1531  
 Plainfield, Illinois  
 815-808-7425  
 Madison, Illinois  
 608-547-1545

**CITY OF MARENGO, ILLINOIS**  
**MAPLE STREET**  
**STP (LAPP) IMPROVEMENTS**

**MAPLE STREET**  
**STA 11+40 TO STA 22+00**

DESIGNED BY	MWP	SCALE	1"=20'
DRAWN BY	RKM	PROJECT NO.	061392-40
CHECKED BY	MWP	SHEET NO.	4 OF 10
DATE	02/09/07		