



FA ROUTE NO.	SECTION	COUNTY	TOTAL SHEETS	SHEET NO.
06-00028-00-LS	LAKE		18	16
STA.	TO STA.		ILLINOIS	FED AID PROJECT
C-91-150-07				TE-001(757)
CONTRACT NO.: 83930				


E.E. = 0.0 SF  
R&DUM = 39.3 SF  
EMB = 2 SF

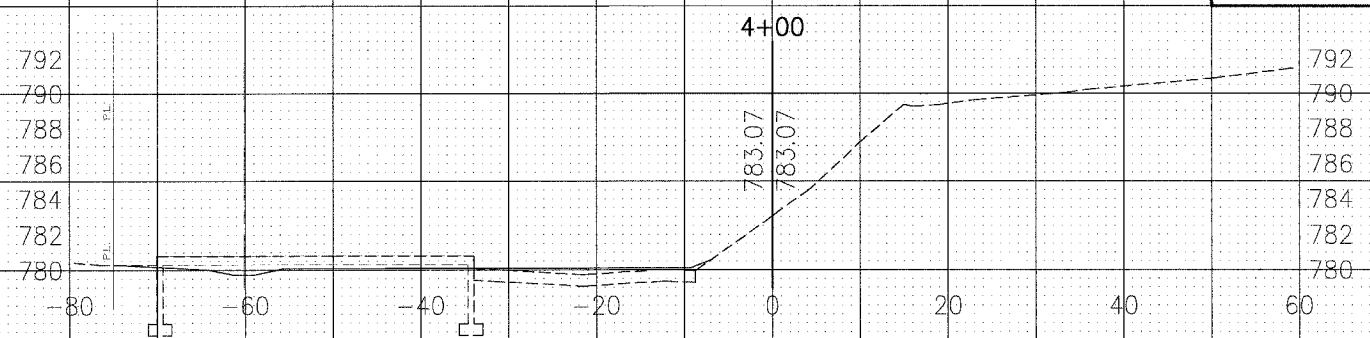


E.E. = 0.0 SF  
R&DUM = 33.2 SF  
EMB = 1.6 SF

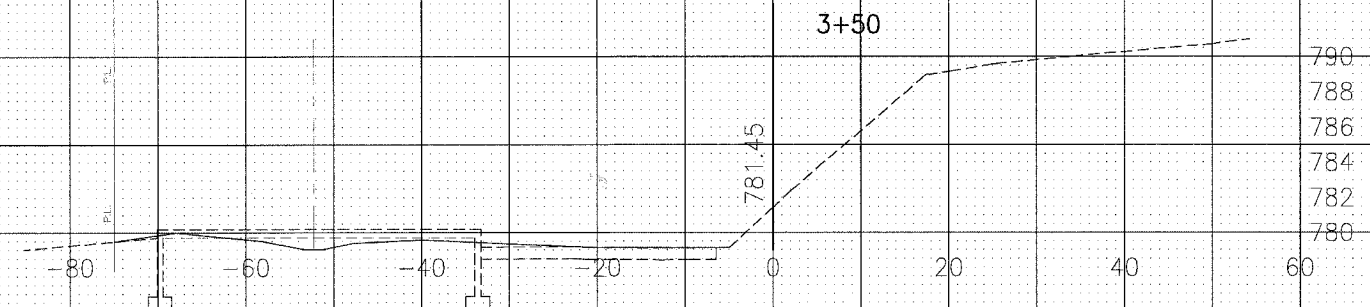

E.E. = 0.0 SF  
R&DUM = 5.8 SF  
EMB = 2.1 SF

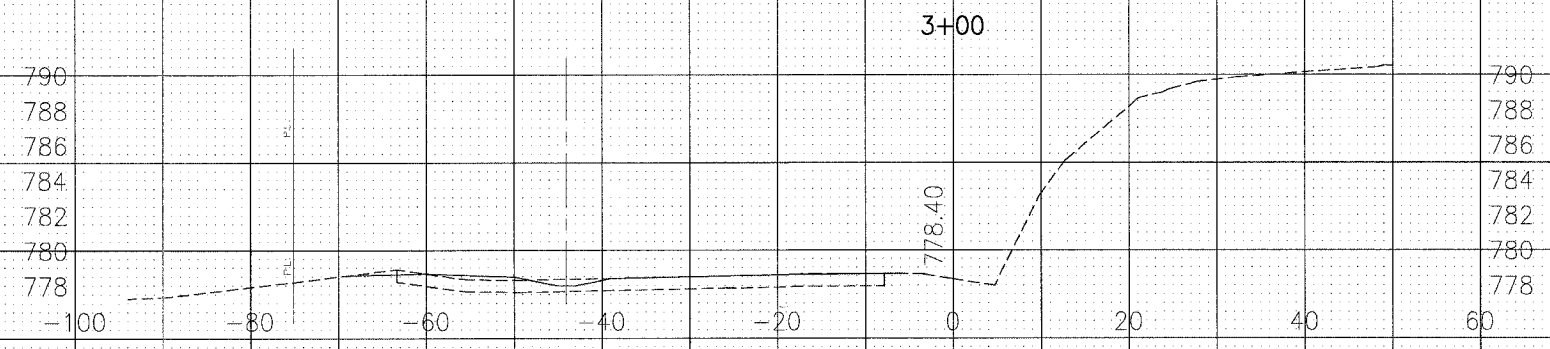

E.E. = 0.0 SF  
R&DUM = 14.9 SF

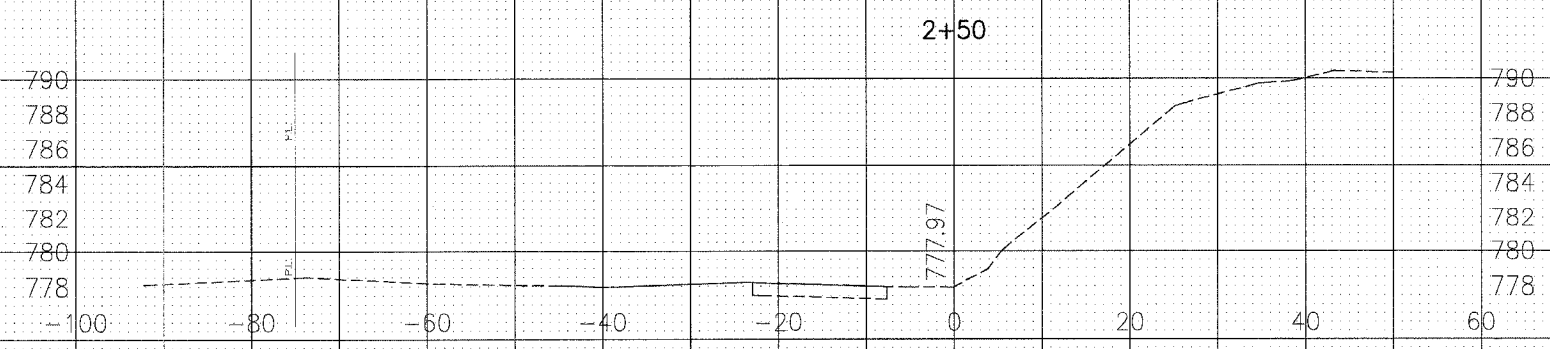

**LEGEND**

- E.E. = EARTH EXCAVATION
- R&DUM = REMOVAL & DISPOSAL OF UNSUITABLE MATERIALS
- EMB = EMBANKMENT
- GRAN. STR. FILL = GRANULAR STRUCTURAL FILL

I:\3011\1065749-ITE\DWG\060749-1SEC.dwg - 5H16  
 Plotted: 5-09-07 @ 2:37pm By: Baxter & Woodman, Inc.  
 Copyright © 2005, By Baxter & Woodman, Inc.  
 State of Illinois - Professional Design Firm  
 License No. - 184-001121 - Expires 4-30-07

REV. NO.	DATE	DESCRIPTION
1	4/4/07	VILLAGE/IDOT/LCDOT/METRA REVIEW
2	5/10/07	VILLAGE/IDOT/LCDOT/METRA REVIEW

\* - REFER TO EQUIPMENT MANUFACTURER'S SHOP DRAWINGS

**BAXTER & WOODMAN**  
Consulting Engineers

*Baxter & Woodman*  
Crystal Lake, Illinois 815.450.1280  
Dartington, Wisconsin 262.763.7854  
Mokena, Illinois 708.478.2090  
DeKalb, Illinois 815.787.3111  
Creston, Illinois 847.221.6080  
Rockford, Illinois 815.489.1551  
Plainfield, Illinois 815.609.7425

**VILLAGE OF ROUND LAKE, ILLINOIS  
METROPOLITAN CORRIDOR BEAUTIFICATION  
AND PEDESTRIAN ACCESS ACCOMMODATION PROJECT**

**CROSS SECTIONS  
METROPOLITAN CORRIDOR BEAUTIFICATION  
STA 2+50 TO STA 4+00**

DESIGNED BY	MWP	SCALE VERT: 1"=5'
DRAWN BY	KAR	HORIZ: 1"=10'
CHECKED BY	MWP	PROJECT NO. 060749
DATE	2-09-07	SHEET NO. 16 OF 18