


FA. ROUTE NO.	SECTION	COUNTY	TOTAL SHEETS	SHEET NO.
06-00028-00-LS	LAKE	LAKE	18	17
STA.	TO STA.		FED. ROAD DIST. NO.	FED AID PROJECT
C-91-150-07			ILLINOIS	TE-001(757)
CONTRACT NO.: 83930				

E.E. = 61 SF
R&DUM = 15 SF
GRAN. STR. FILL = 0 SF


792
790
788
786
784

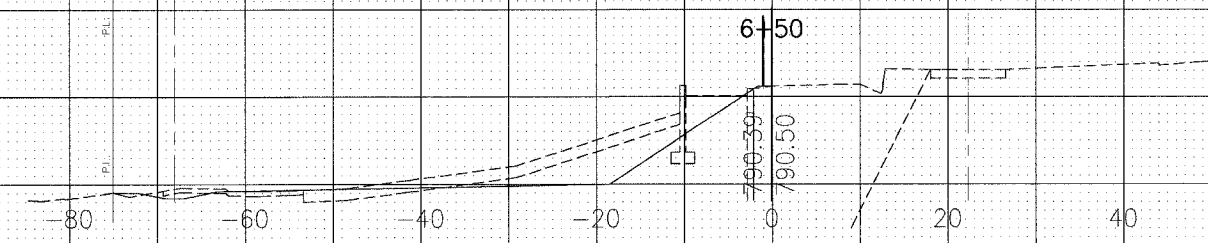

792
790
788
786
784

E.E. = 131 SF
R&DUM = 33 SF
GRAN. STR. FILL = 0 SF


792
790
788
786
784

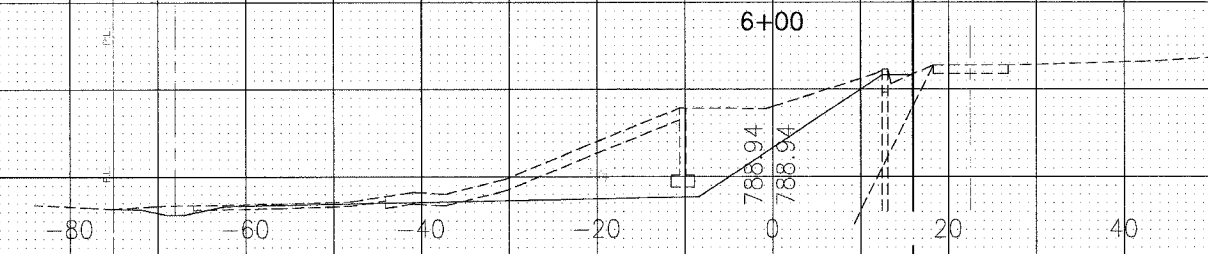

792
790
788
786
784

E.E. = 28 SF
R&DUM = 37 SF
GRAN. STR. FILL = 15 SF


792
790
788
786
784
782

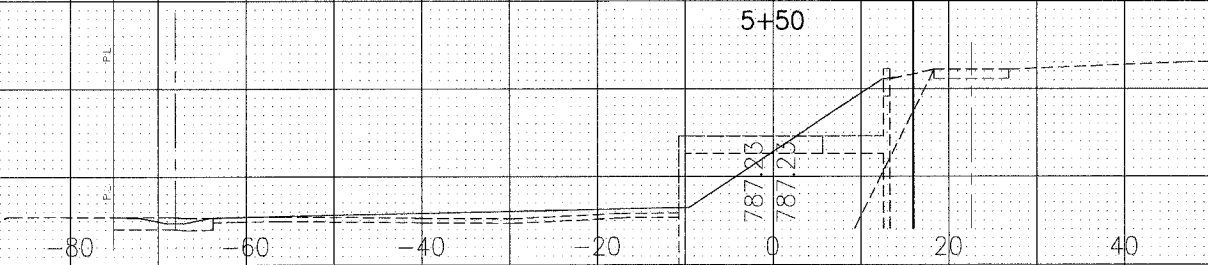

792
790
788
786
784
782

E.E. = 11.25 SF
R&DUM = 28 SF
GRAN. STR. FILL = 91 SF

792
790
788
786
784
782

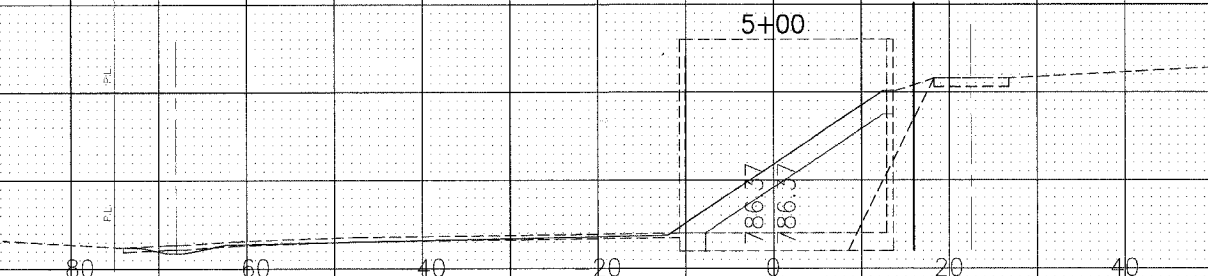


792
790
788
786
784
782

LEGEND

E.E. = EARTH EXCAVATION
R&DUM = REMOVAL & DISPOSAL OF UNSUITABLE MATERIALS
EMB = EMBANKMENT
GRAN. STR. FILL = GRANULAR STRUCTURAL FILL

E.E. = 14.0 SF
R&DUM = 26.6 SF
GRAN. STR. FILL = 91 SF

792
790
788
786
784
782
780

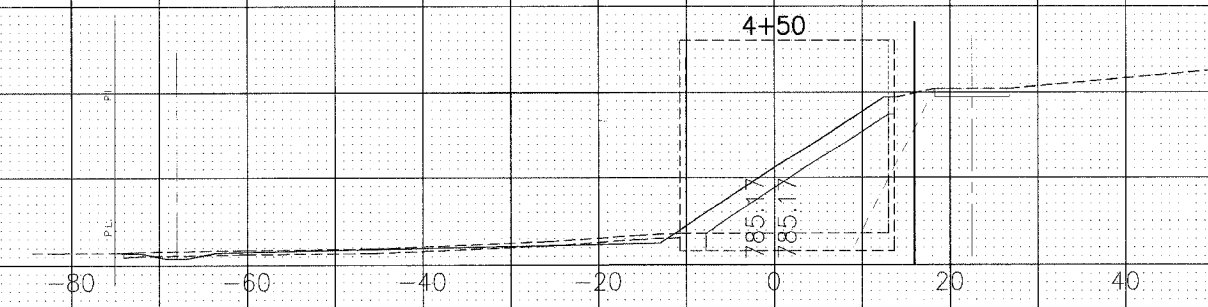

792
790
788
786
784
782
780

I:\GULIA\060749\REF\DWG\060749-XSEC.dwg - SH17
Pct: 5.08.07 @ 2:40pm By: 560ker
Copyright © 2006, By: Baxter & Woodman, Inc.
State of Illinois - Professional Design Firm
License No. - 184-301121 - Expires 4-30-07

REV. NO.	DATE	DESCRIPTION
1	4/4/07	VILLAGE/IDOT/LCDOT/METRA REVIEW
2	5/10/07	VILLAGE/IDOT/LCDOT/METRA REVIEW

BAXTER & WOODMAN
Consulting Engineers

Baxter & Woodman
Crystal Lake, Illinois 815.459.1260
Burlington, Wisconsin 262.763.7834
Mokena, Illinois 708.478.2000
DeKalb, Illinois 815.797.3111
Orangefield, Illinois 815.253.5089
Rockford, Illinois 815.459.1551
Moline, Illinois 815.660.7425

**VILLAGE OF ROUND LAKE, ILLINOIS
METROPOLITAN CORRIDOR BEAUTIFICATION
AND PEDESTRIAN ACCESS ACCOMMODATION PROJECT**

**CROSS SECTIONS
METROPOLITAN CORRIDOR BEAUTIFICATION
STA 4+50 TO STA 6+50**

DESIGNED BY	SCALE VERT: 1"=5'
MWP	HORIZ: 1"=10'
DRAWN BY	PROJECT NO.
KAR	060749
CHECKED BY	SHEET NO.
MWP	17 OF 18
DATE	
2-09-07	