



F.A.U. R.T.E.	SECTION	COUNTY	TOTAL SHEETS	SHEET NO.
1223	04-00272-00-TL	LAKE	72	53
INTERCONNECT PLAN				
ILLINOIS				

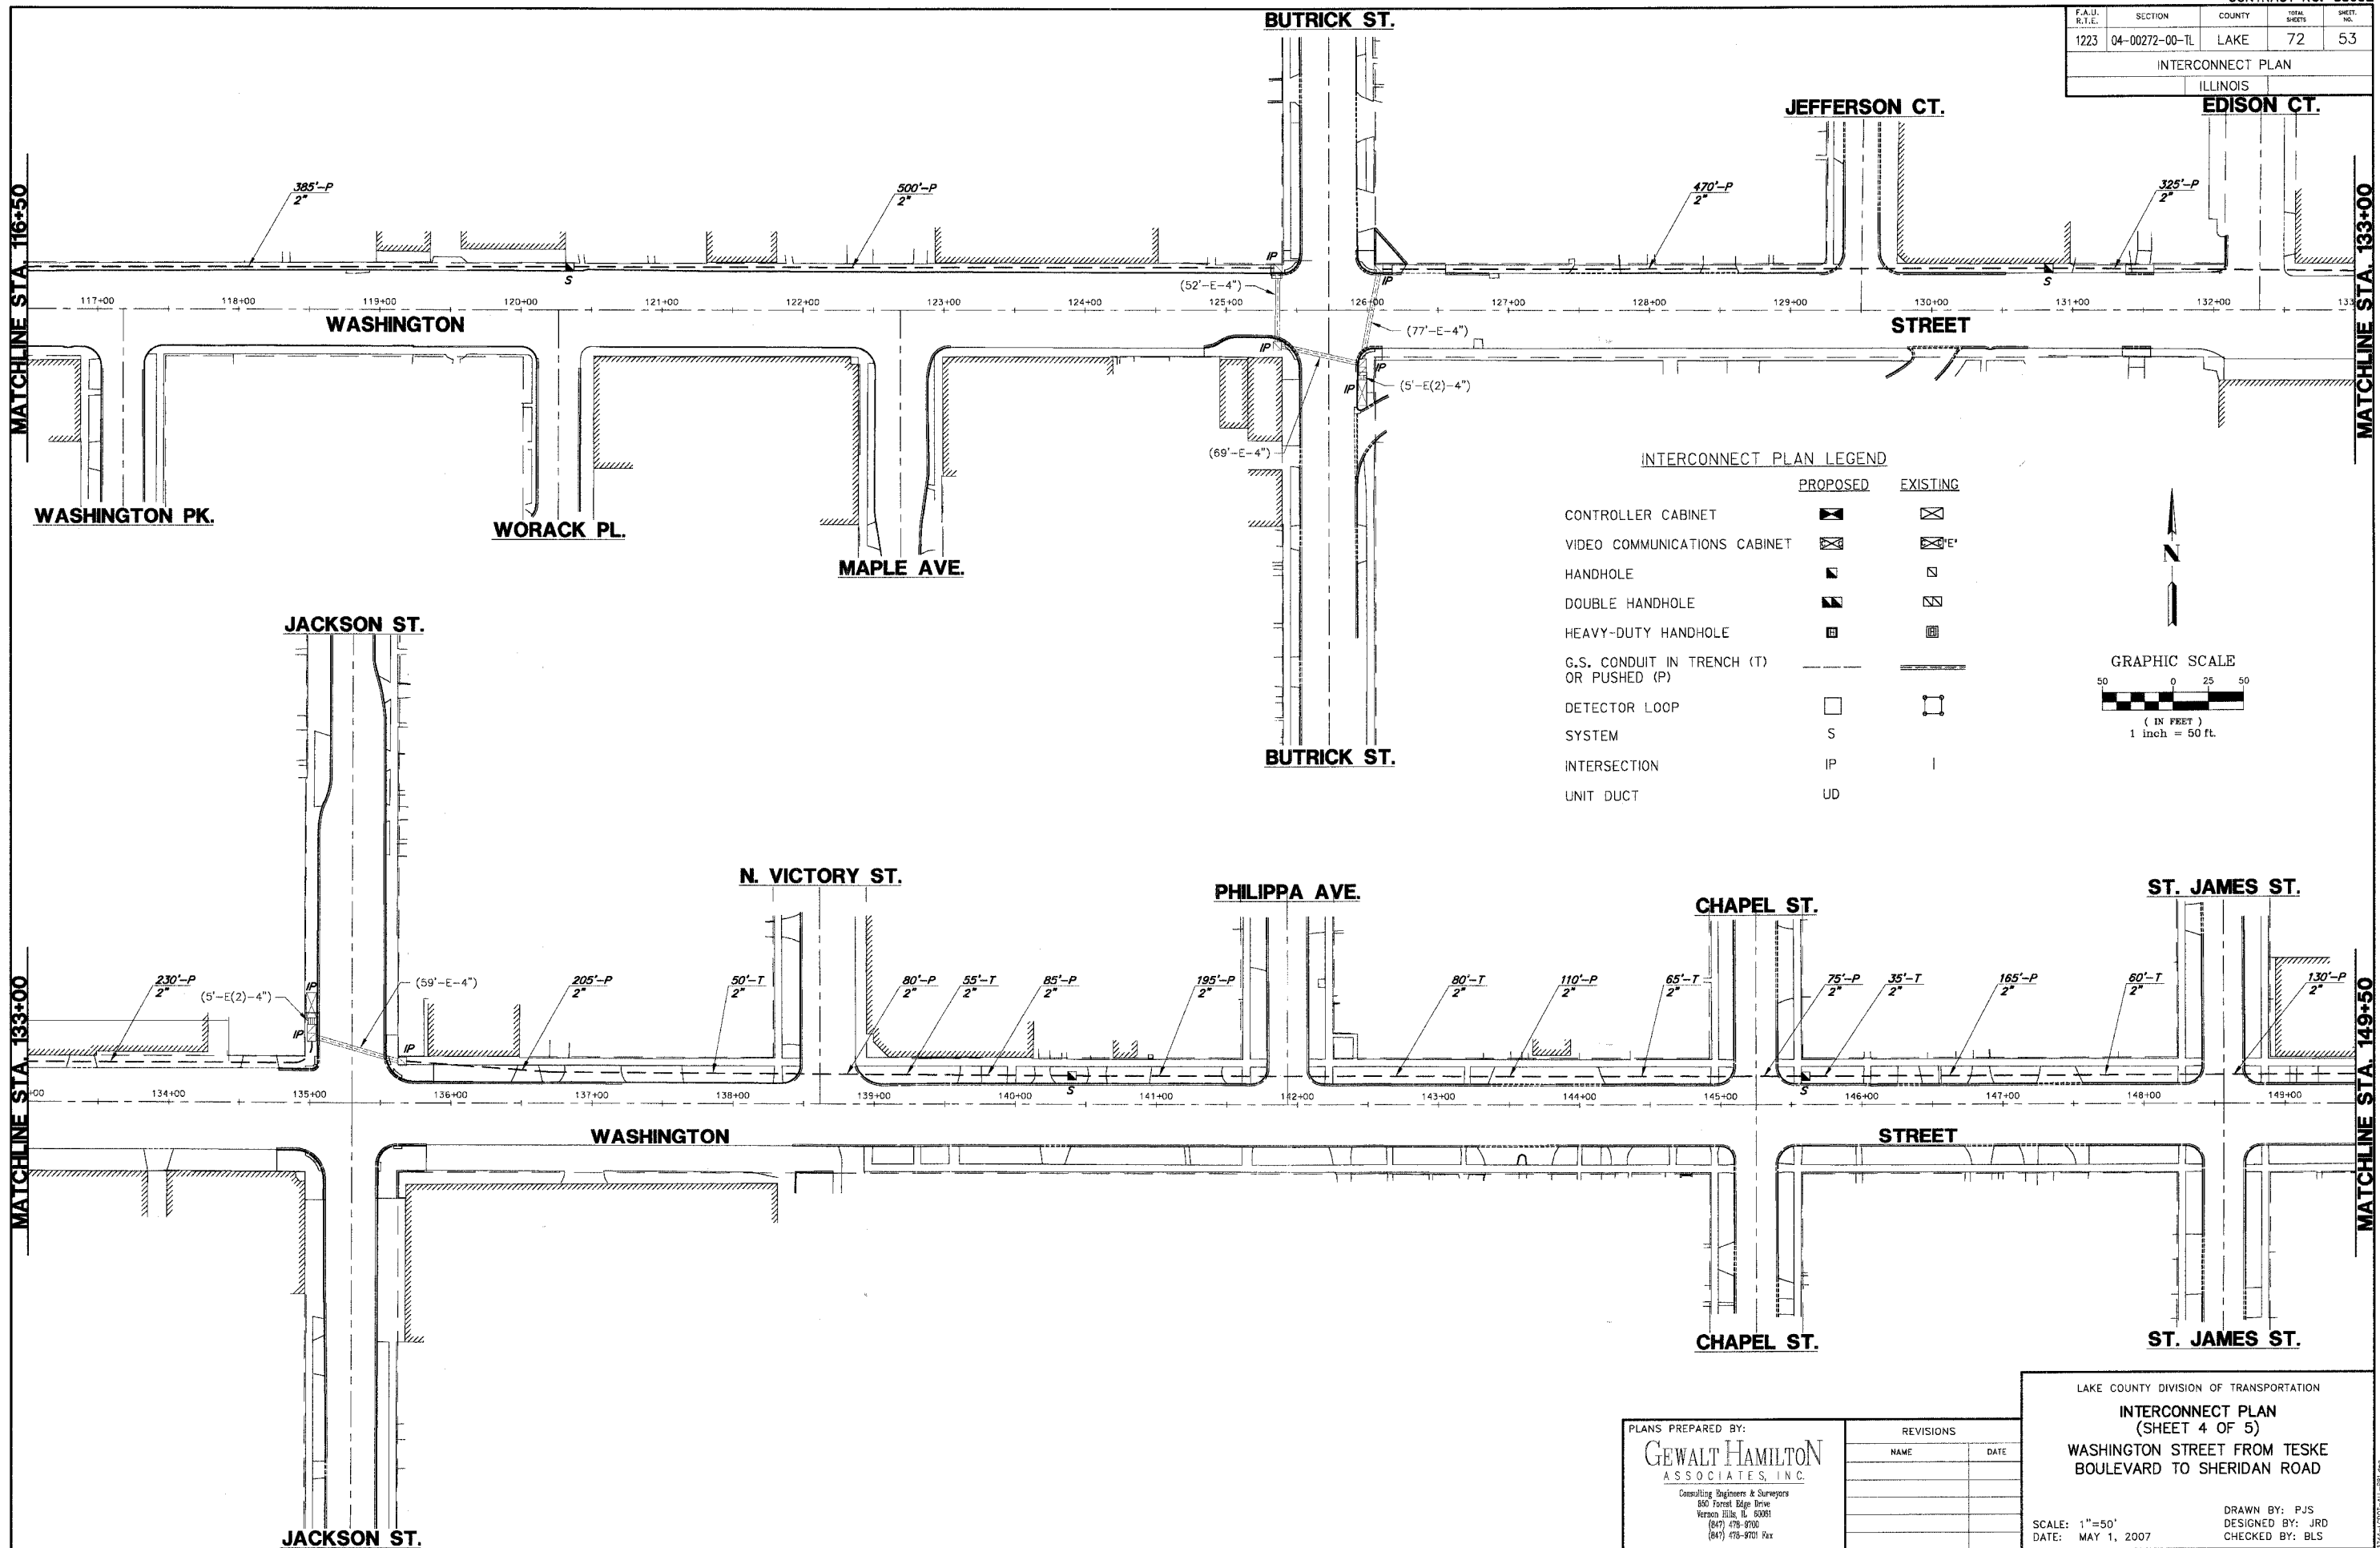

INTERCONNECT PLAN LEGEND

	PROPOSED	EXISTING
CONTROLLER CABINET		
VIDEO COMMUNICATIONS CABINET		
HANDHOLE		
DOUBLE HANDHOLE		
HEAVY-DUTY HANDHOLE		
G.S. CONDUIT IN TRENCH (T) OR PUSHED (P)		
DETECTOR LOOP SYSTEM		
INTERSECTION	IP	I
UNIT DUCT	UD	

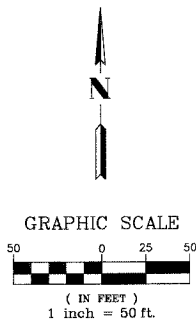

PLANS PREPARED BY:
GEWALT HAMILTON
 ASSOCIATES, INC.
Consulting Engineers & Surveyors
 650 Forest Edge Drive
 Vernon Hills, IL 60061
 (847) 476-8700
 (847) 476-9701 Fax

REVISIONS	
NAME	DATE

LAKE COUNTY DIVISION OF TRANSPORTATION
INTERCONNECT PLAN
 (SHEET 4 OF 5)
 WASHINGTON STREET FROM TESKE BOULEVARD TO SHERIDAN ROAD
 SCALE: 1"=50'
 DATE: MAY 1, 2007
 DRAWN BY: PJS
 DESIGNED BY: JRD
 CHECKED BY: BLS

MATCHLINE STA. 116+50

MATCHLINE STA. 133+00

MATCHLINE STA. 133+00

MATCHLINE STA. 149+50

3/14/07-10017-ALL-FR-009