


# VIDEO SYSTEM SCHEMATIC LEGEND

## CABINET CONFIGURATIONS

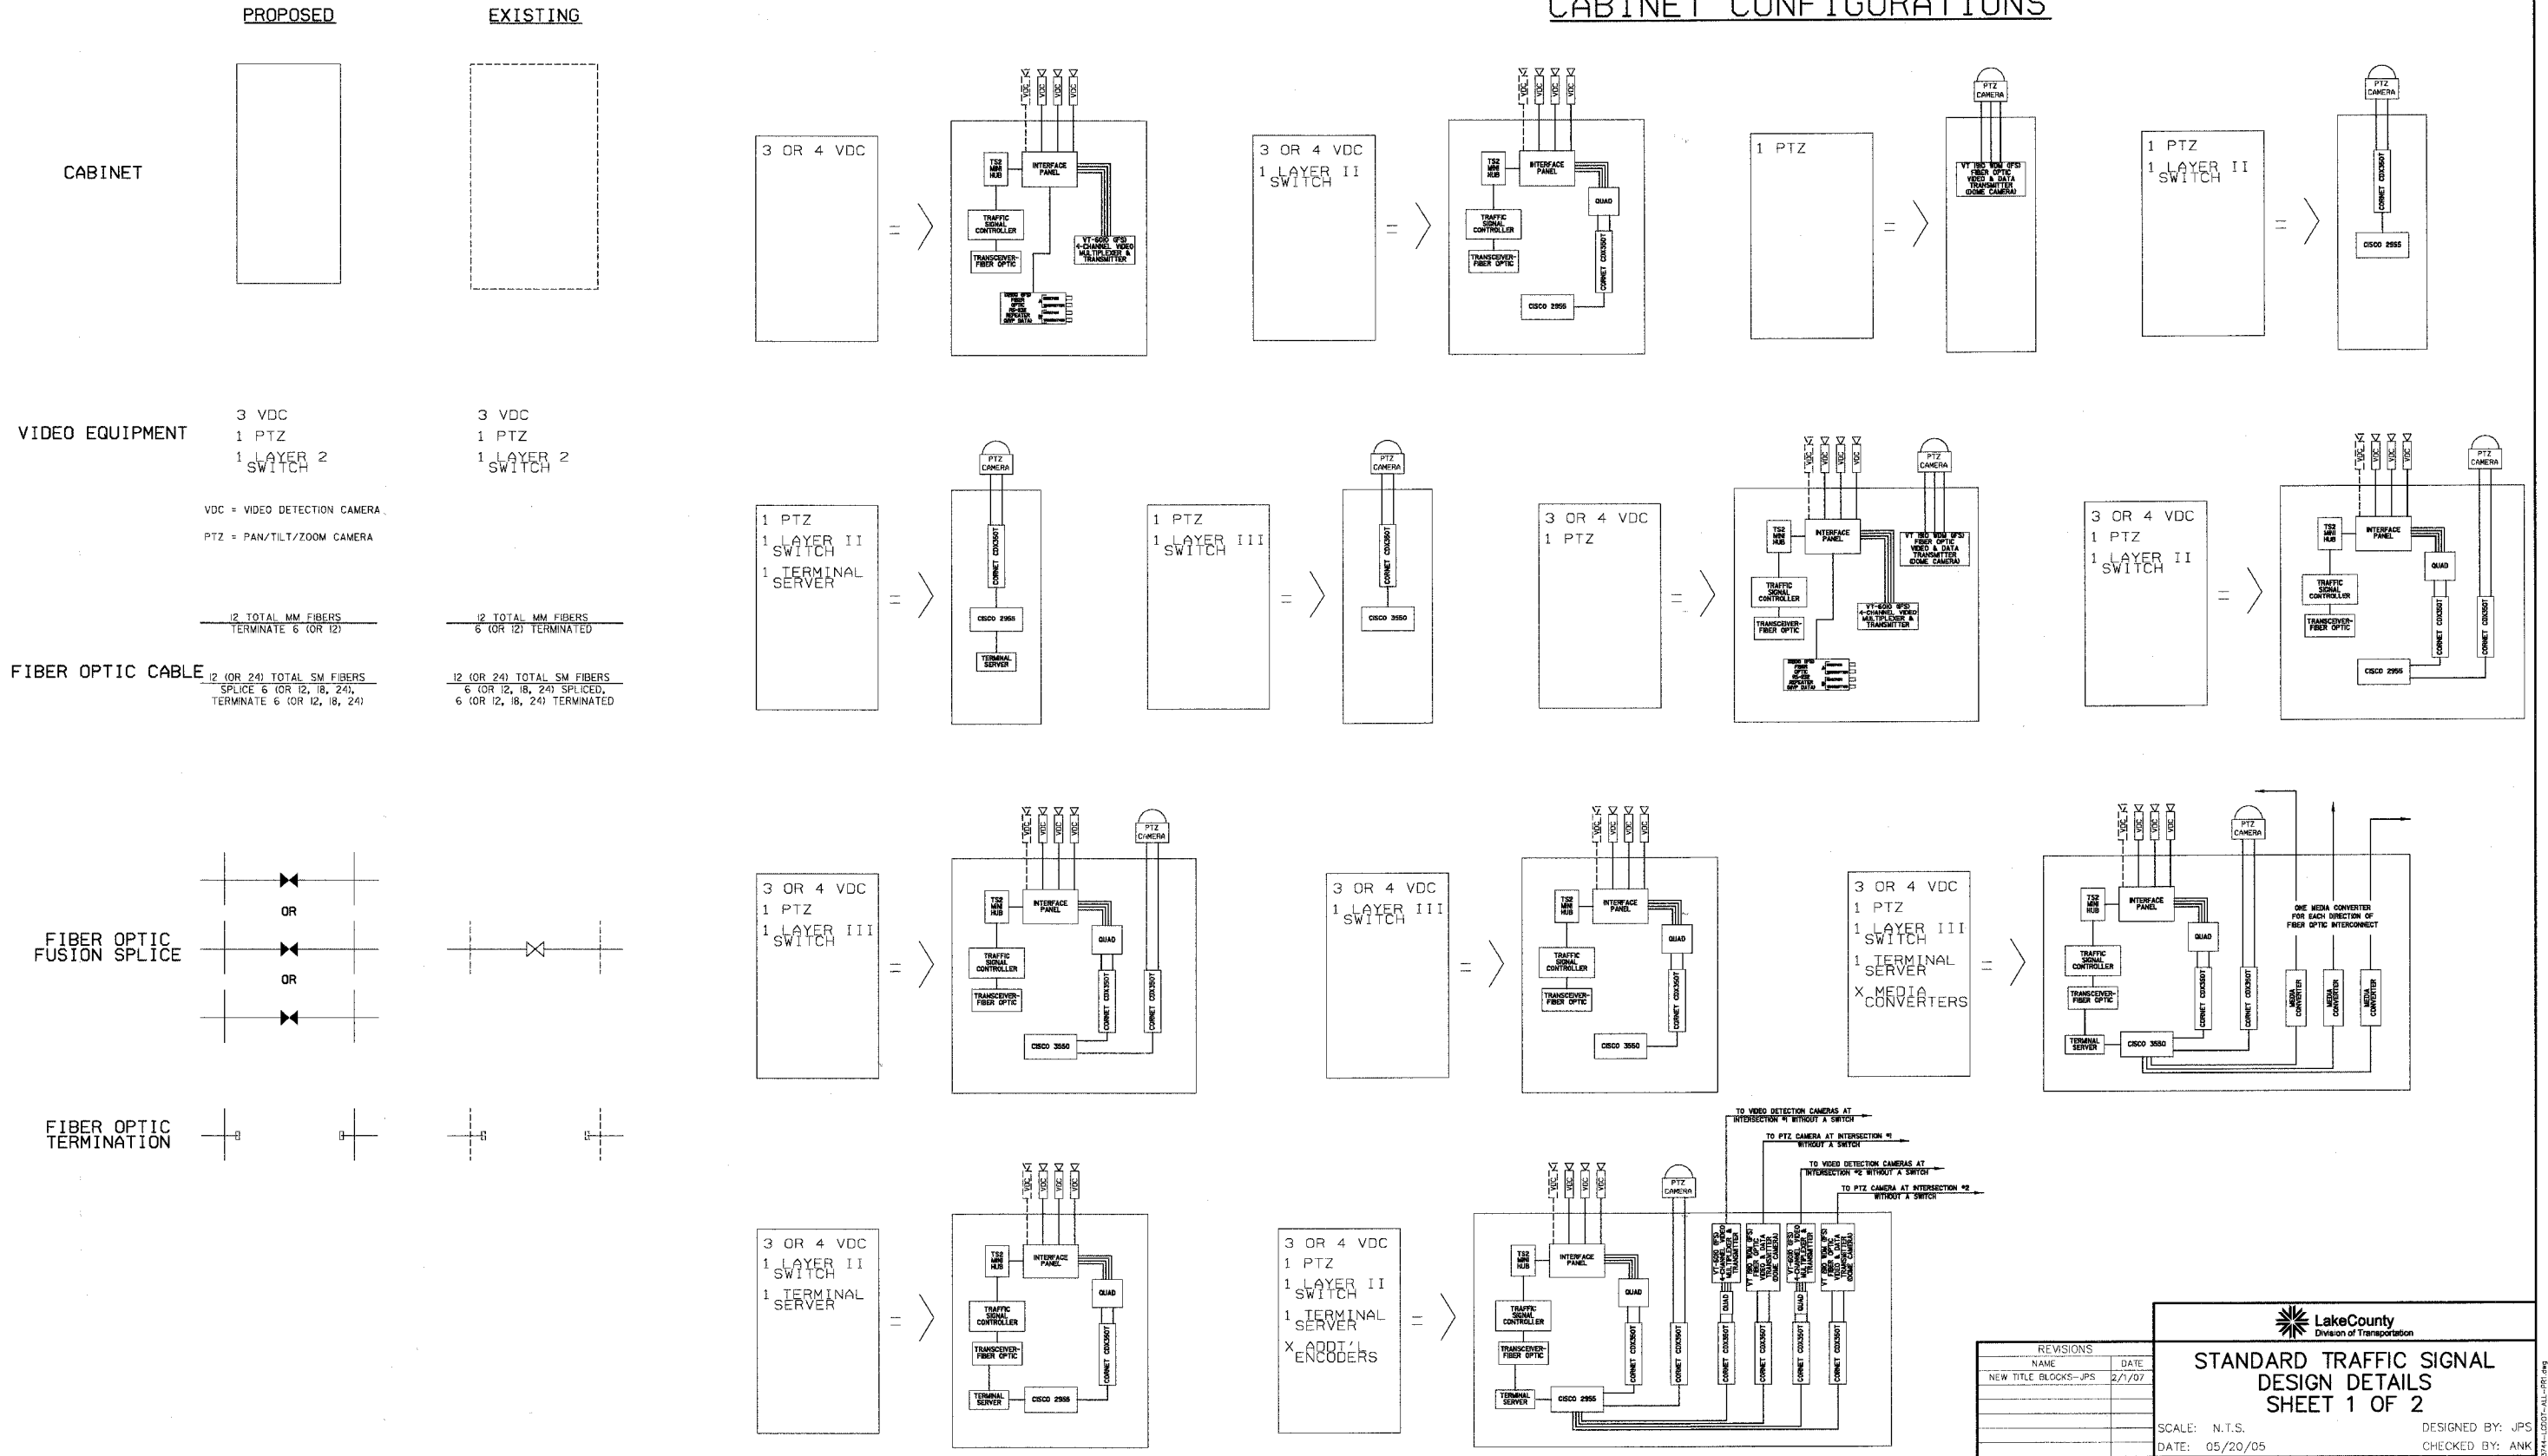

| REVISIONS            |        |
|----------------------|--------|
| NAME                 | DATE   |
| NEW TITLE BLOCKS-JPS | 2/1/07 |
|                      |        |
|                      |        |

**STANDARD TRAFFIC SIGNAL DESIGN DETAILS**  
**SHEET 1 OF 2**  
 SCALE: N.T.S.  
 DATE: 05/20/05  
 DESIGNED BY: JPS  
 CHECKED BY: ANK