
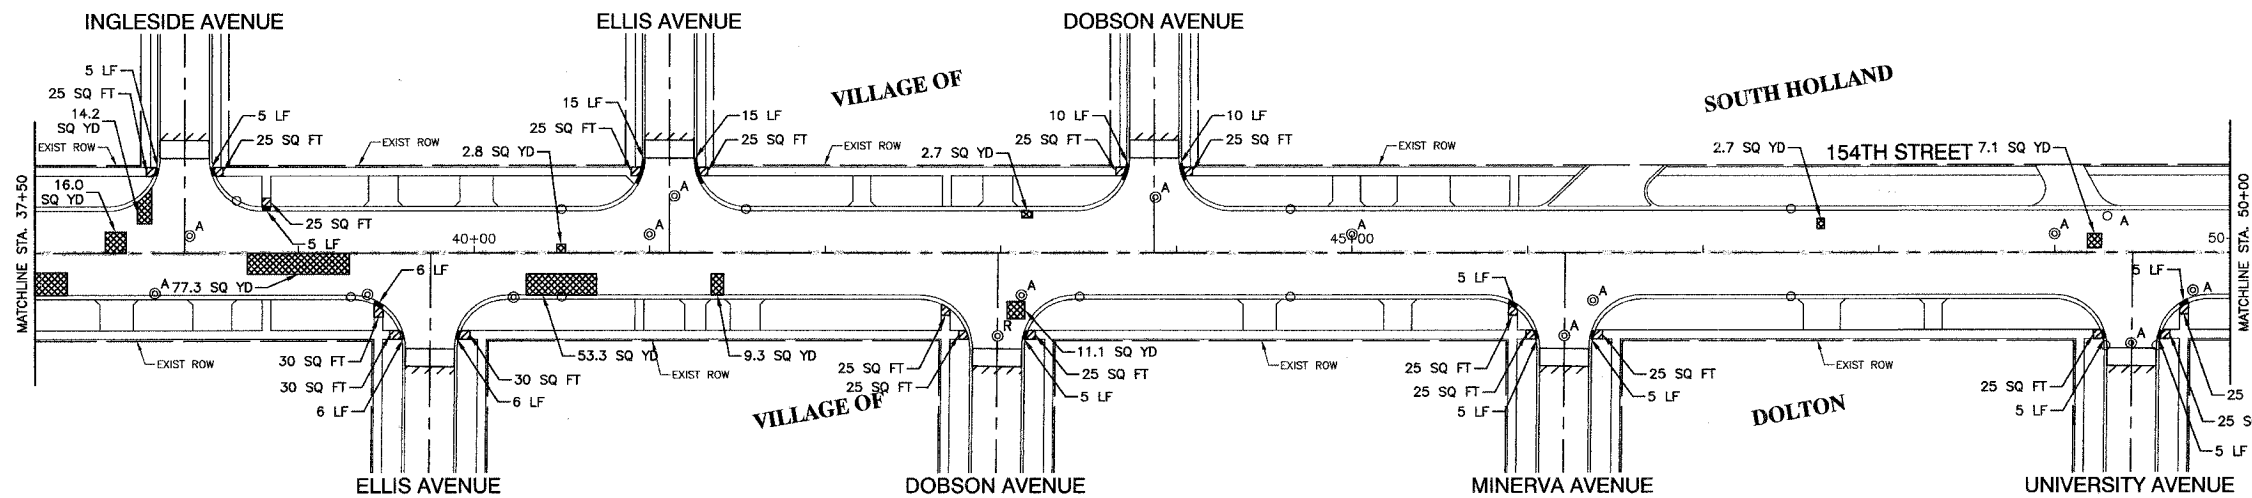


F. A. U. NO.	SECTION	COUNTY	TOTAL SHEETS	SHEET NO.
1607	07-00114-00-RP 07-00083-00-RS	COOK	016	005
STA. 25+00		TO STA. 50+00		
FED. ROAD DIST. NO.	ALIGNED	FED. AID PROJECT		

CONTRACT #83940

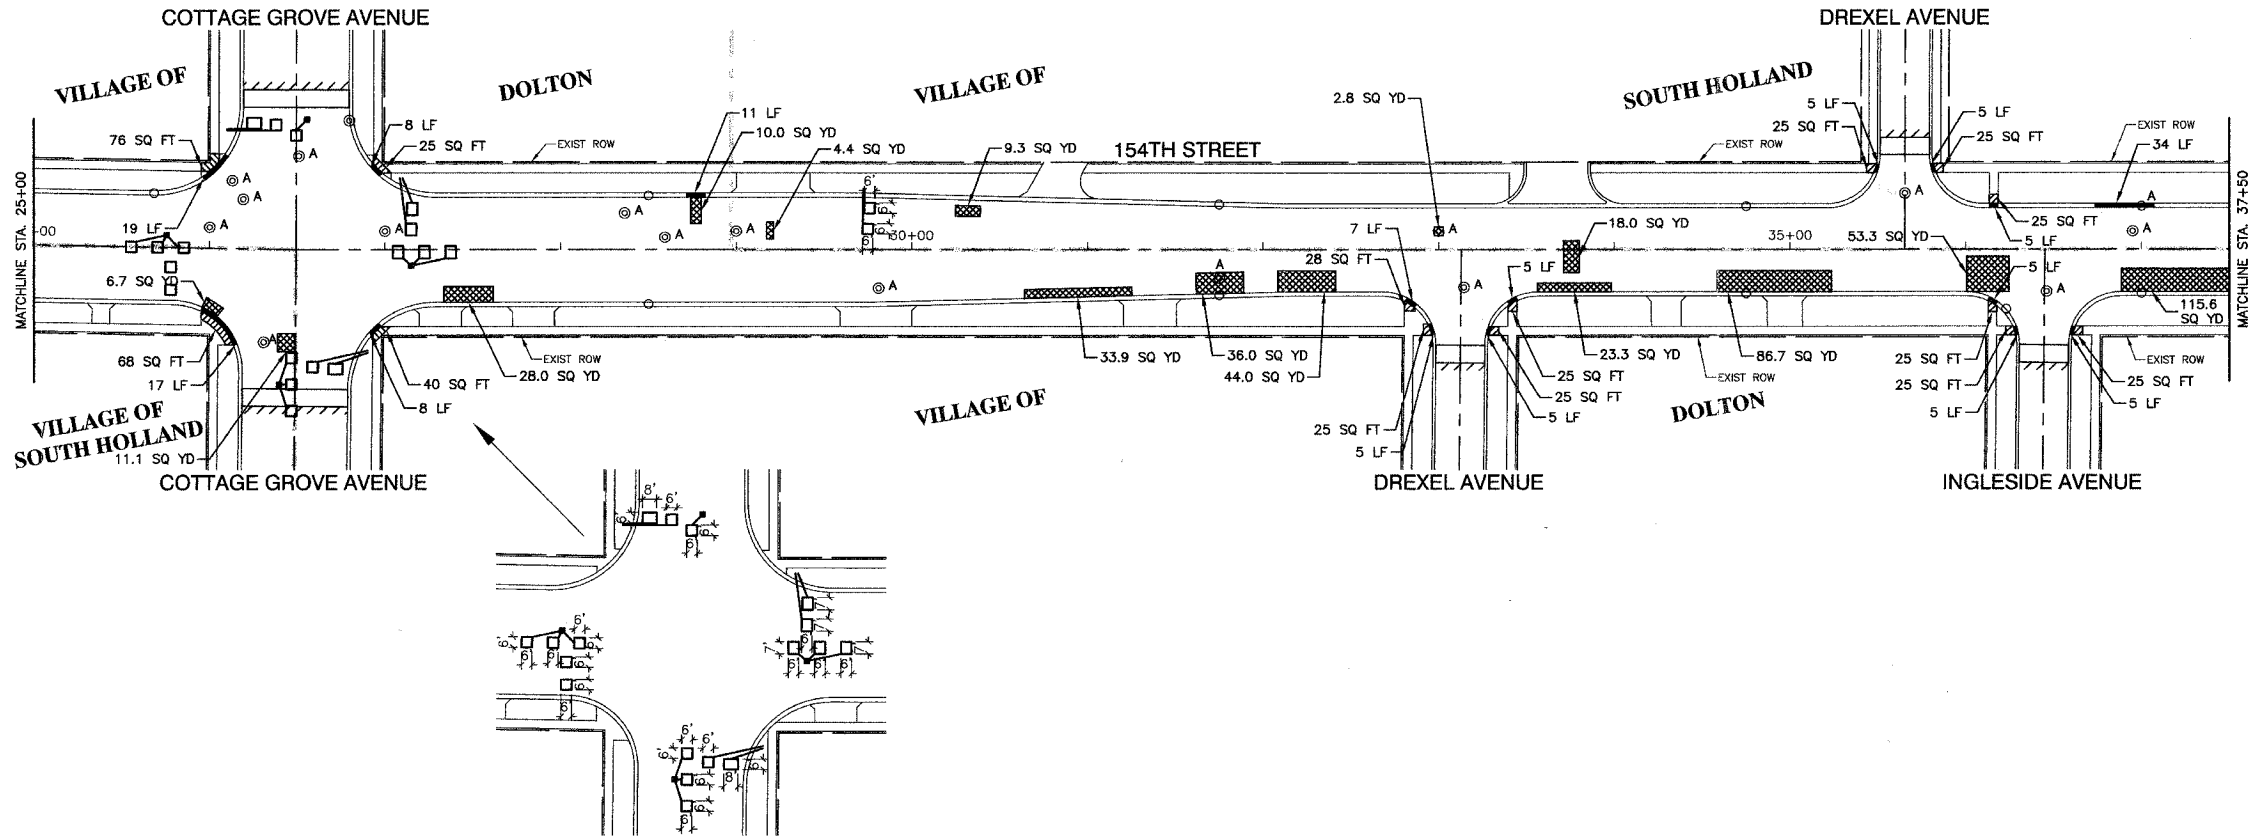

NOTE:
LIMIT OF CONSTRUCTION ON ALL SIDE STREETS IS THE RADIUS RETURN PLUS 10' BUTT JOINT

LEGEND

- BITUMINOUS PAVEMENT REPAIR
- CONCRETE SIDEWALK REMOVAL AND REPLACEMENT
- CURB REMOVAL
- 10' BUTT JOINT (UNLESS OTHERWISE INDICATED)
- STRUCTURE TO BE ADJUSTED
- STRUCTURE TO BE RECONSTRUCTED
- DETECTOR LOOP

REVISIONS	
NAME	DATE

ILLINOIS DEPARTMENT OF TRANSPORTATION

**154TH STREET
STREET RESURFACING
PAVEMENT PLAN**

SCALE: VERT. NA
HORIZ. 1"=50'
DATE 04-11-07

DRAWN BY PS/RG
CHECKED BY PKB