
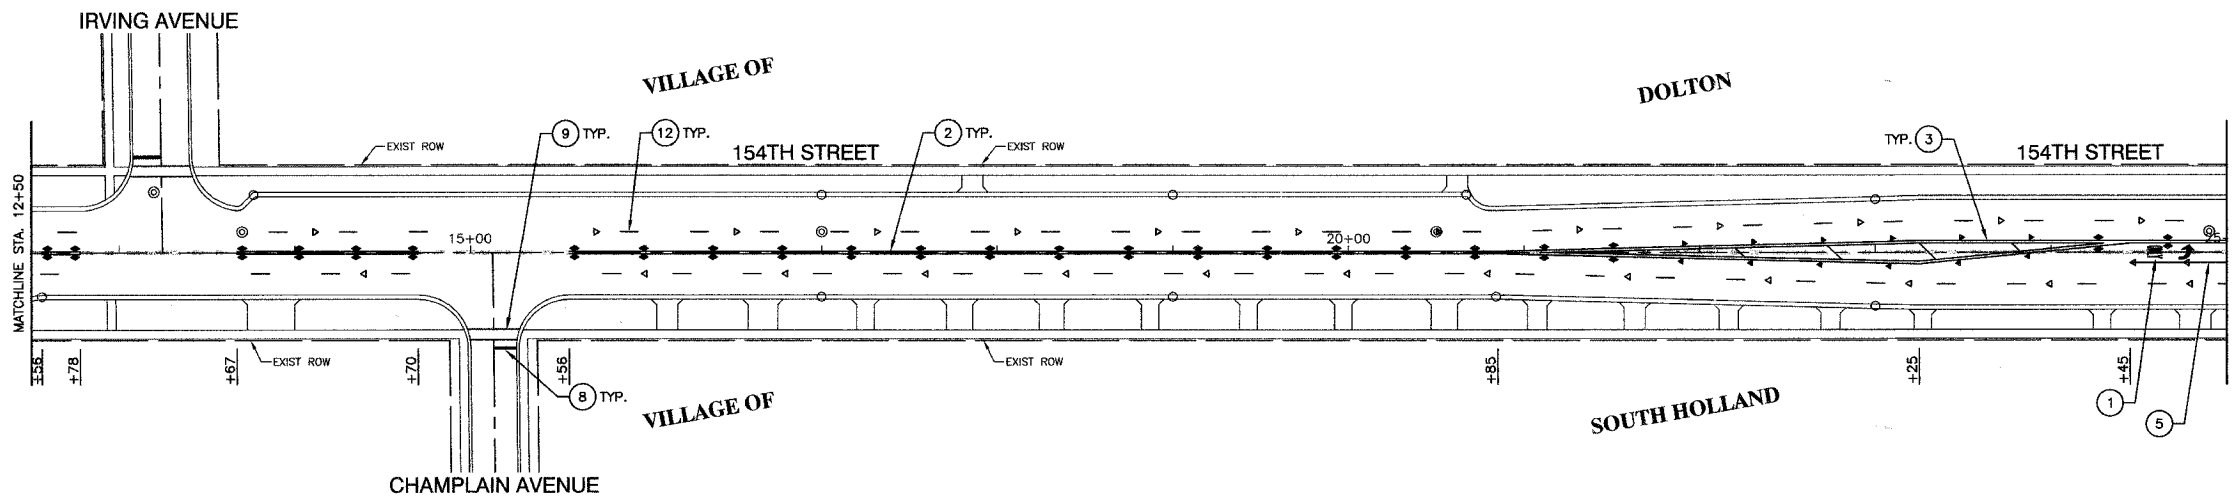


F. A. L. NO.	SECTION	COUNTY	TOTAL SHEETS	SHEET NO.
1607	07-00083-00-RS	COOK	016	007
STA. 0+22	TO STA. 25+00			
FED. ROAD DIST. NO.	SLAB	FED. AID PROJECT		

CONTRACT #83940

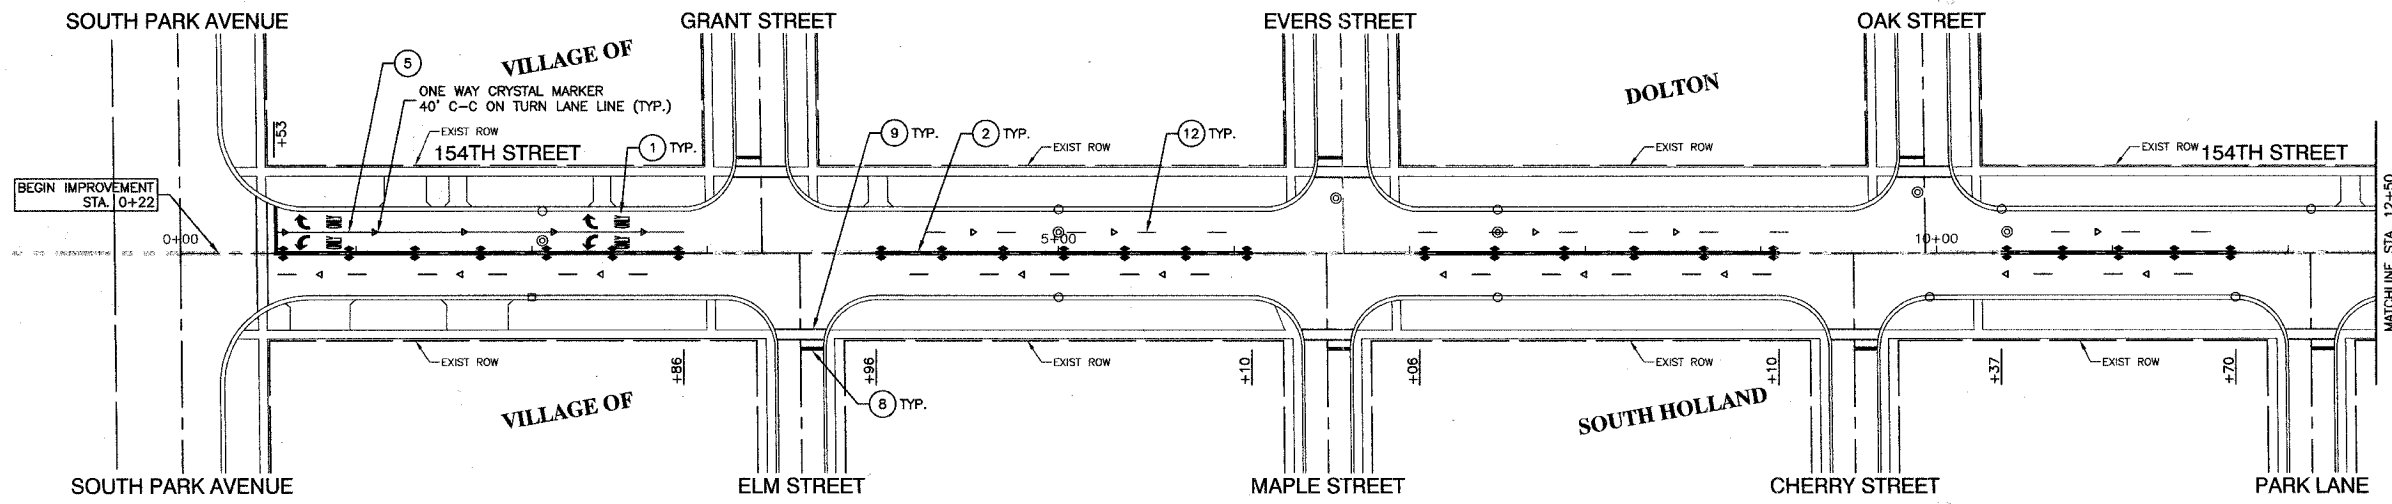

NOTE:

SEE IDOT STANDARD TC-13 FOR PAVEMENT MARKING DETAILS
 ALL LEGEND ITEMS ARE THERMOPLASTIC PAVEMENT MARKING OF THE WIDTH AND TYPE SPECIFIED

PAVEMENT MARKING LEGEND

- ① WHITE LETTERS & SYMBOLS
- ② DOUBLE 4" YELLOW CENTERLINE (11" C/C)
- ③ DOUBLE YELLOW MEDIAN OUTLINE (11" C/C)
- ④ 4" YELLOW LINE
- ⑤ 4" WHITE EDGE LINE
- ⑥ 6" WHITE LANE LINE
- ⑦ 6" WHITE SKIP-DASH LINE (2' LINE - 6' SPACE)
- ⑧ 12" YELLOW DIAGONAL LINE (20' C/C)
- ⑨ 24" WHITE STOP BAR
- ⑩ 6" WHITE CROSSWALK (6' C/C)
- ⑪ 12" WHITE CROSSWALK (3' C/C)
- ⑫ 12" WHITE LINE (45° ANGLE, 20' C/C)
- ⑬ 4" WHITE SKIP - DASH LINE (10' LINE - 30' SPACE)
- ⑭ 4" YELLOW SKIP - DASH LINE (10' LINE - 30' SPACE)
- ◄ ONE-WAY AMBER MARKER 40' C/C UNLESS OTHERWISE INDICATED
- ◄ ONE-WAY CRYSTAL MARKER 80' C/C UNLESS OTHERWISE INDICATED
- ◄ TWO-WAY AMBER MARKER 40' C/C UNLESS OTHERWISE INDICATED
- ◄ TRAFFIC SIGN

REVISIONS	
NAME	DATE

ILLINOIS DEPARTMENT OF TRANSPORTATION

154TH STREET STREET RESURFACING STRIPING PLAN

SCALE: VERT. NA
 HORIZ. 1"=50'
 DATE 04-11-07
 DRAWN BY PS/RG
 CHECKED BY PKB