
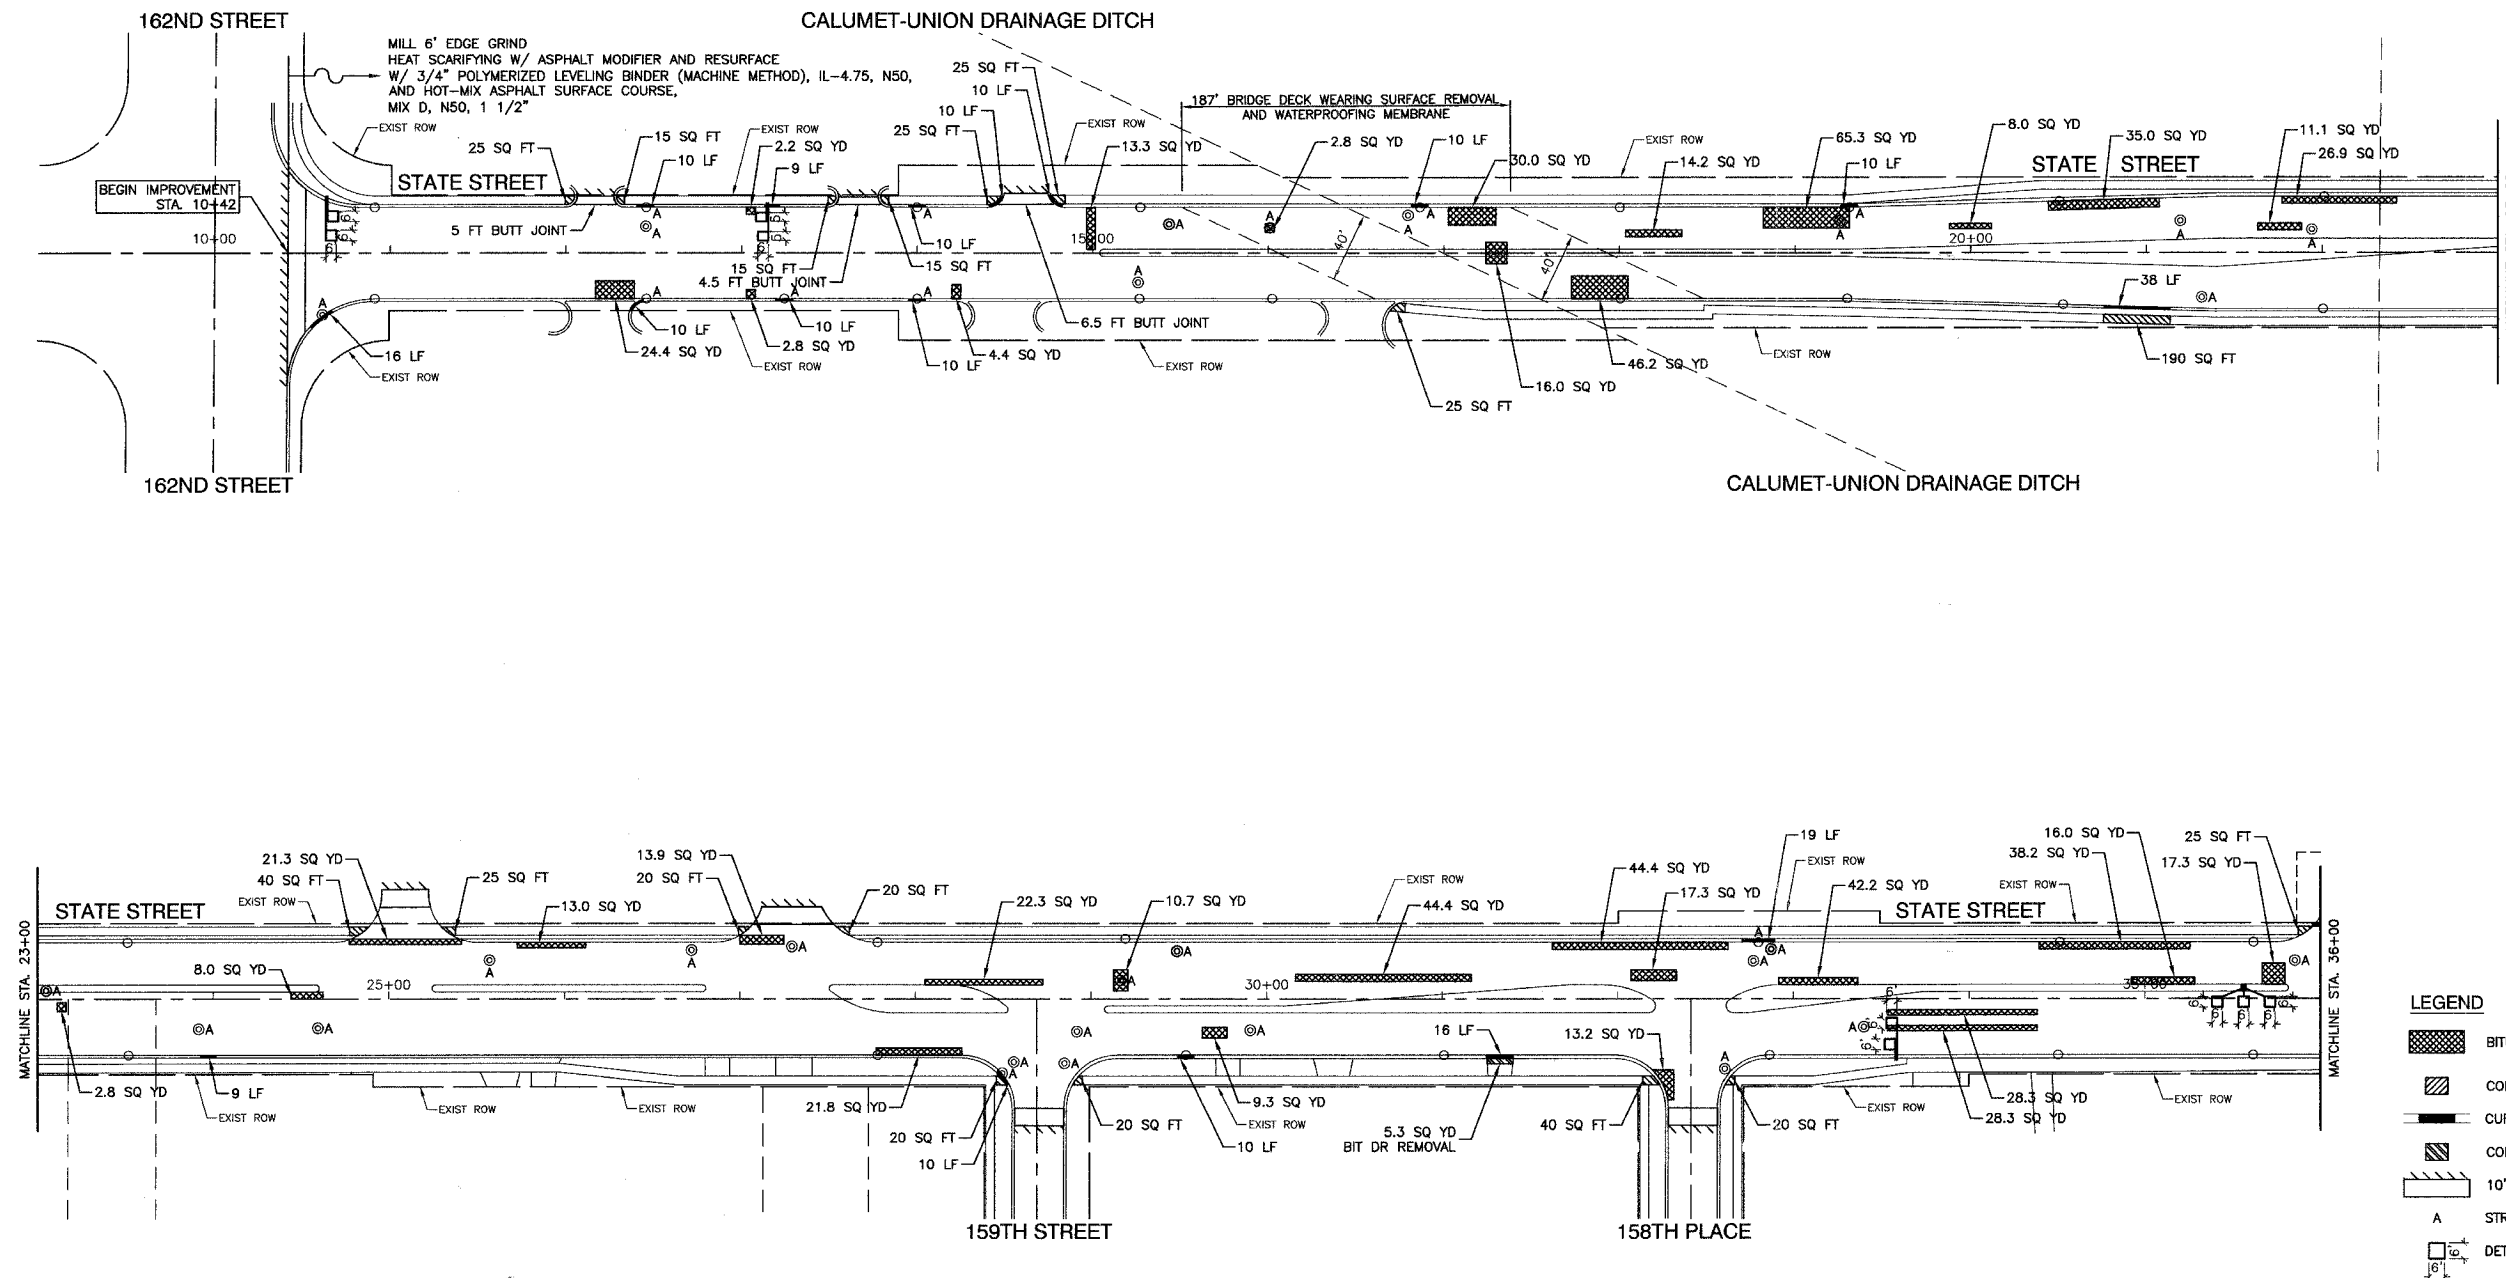


SECTION 15, TOWNSHIP 36, RANGE 14
SECTION 16, TOWNSHIP 36, RANGE 14

F. A. U. NO.	SECTION	COUNTY	TOTAL SHEETS	SHEET NO.
2908	07-0084-00-RS	COCK	016	004
STA. 10+42		TO STA. 36+00		
FED. ROAD DIST. NO.	ELLIPSE	FED. AID PROJECT		

CONTRACT #83941

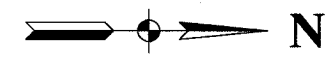

LEGEND

- BITUMINOUS PAVEMENT REPAIR
- CONCRETE SIDEWALK REMOVAL AND REPLACEMENT
- CURB REMOVAL
- CONCRETE SIDEWALK REMOVAL AND REPLACEMENT
- 10' BUTT JOINT (UNLESS OTHERWISE INDICATED)
- STRUCTURE TO BE ADJUSTED
- DETECTOR LOOP

REVISIONS	
NAME	DATE

ILLINOIS DEPARTMENT OF TRANSPORTATION

**STATE STREET
STREET RESURFACING
PAVEMENT PLAN**

SCALE: VERT. NA
HORIZ. 1"=50'
DATE 04-16-07

DRAWN BY PS/RG
CHECKED BY PKB

ROBINSON ENGINEERING, LTD.
17000 SOUTH PARK AVENUE, SOUTH HOLLAND, ILLINOIS 60470
(708) 381-0700 FAX (708) 381-3826
ILLINOIS DESIGN FIRM REGISTRATION NO. 126001228 06186 PLAN 01