
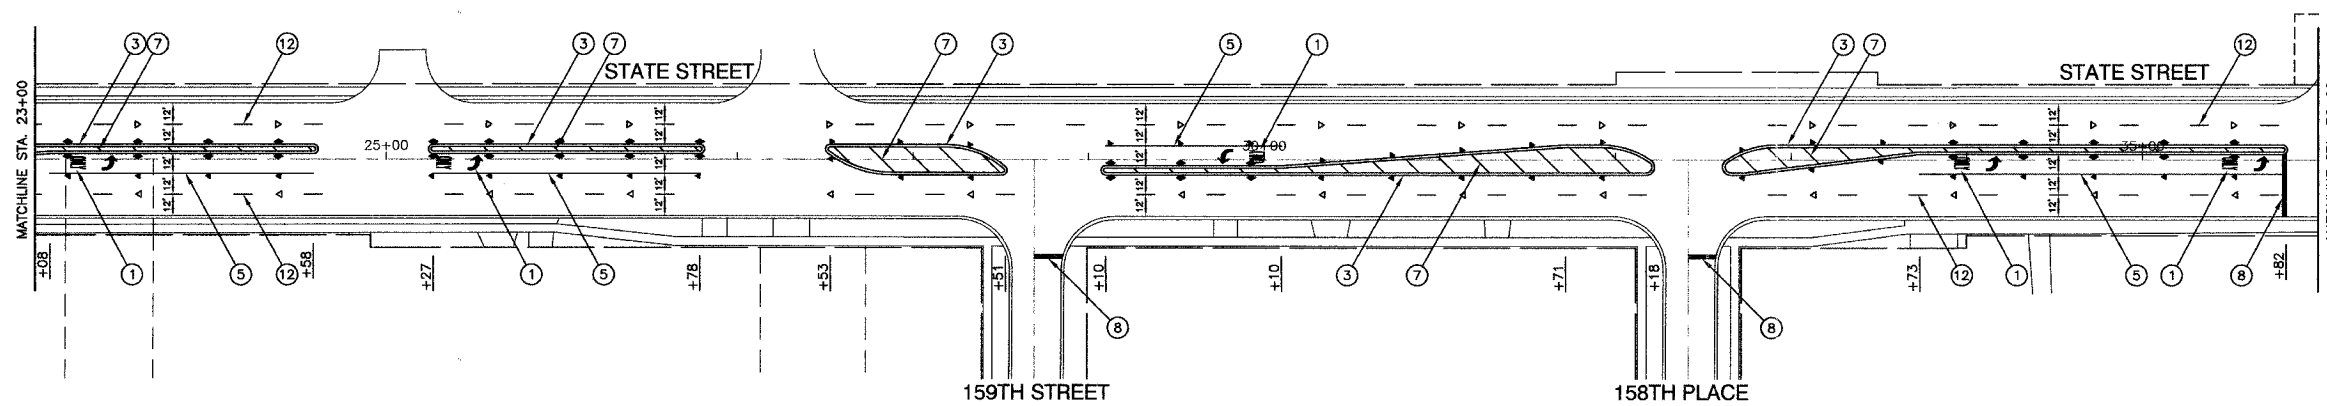


SECTION 15, TOWNSHIP 36, RANGE 14
SECTION 16, TOWNSHIP 36, RANGE 14

F. A. U. NO.	SECTION	COUNTY	TOTAL SHEETS	SHEET NO.
2808	07-00084-00-RS	COOK	016	007
STA. 10+42	TO STA. 36+00			
FED. ROAD DIST. NO.	LANDS	FED. AID PROJECT		

CONTRACT #83941

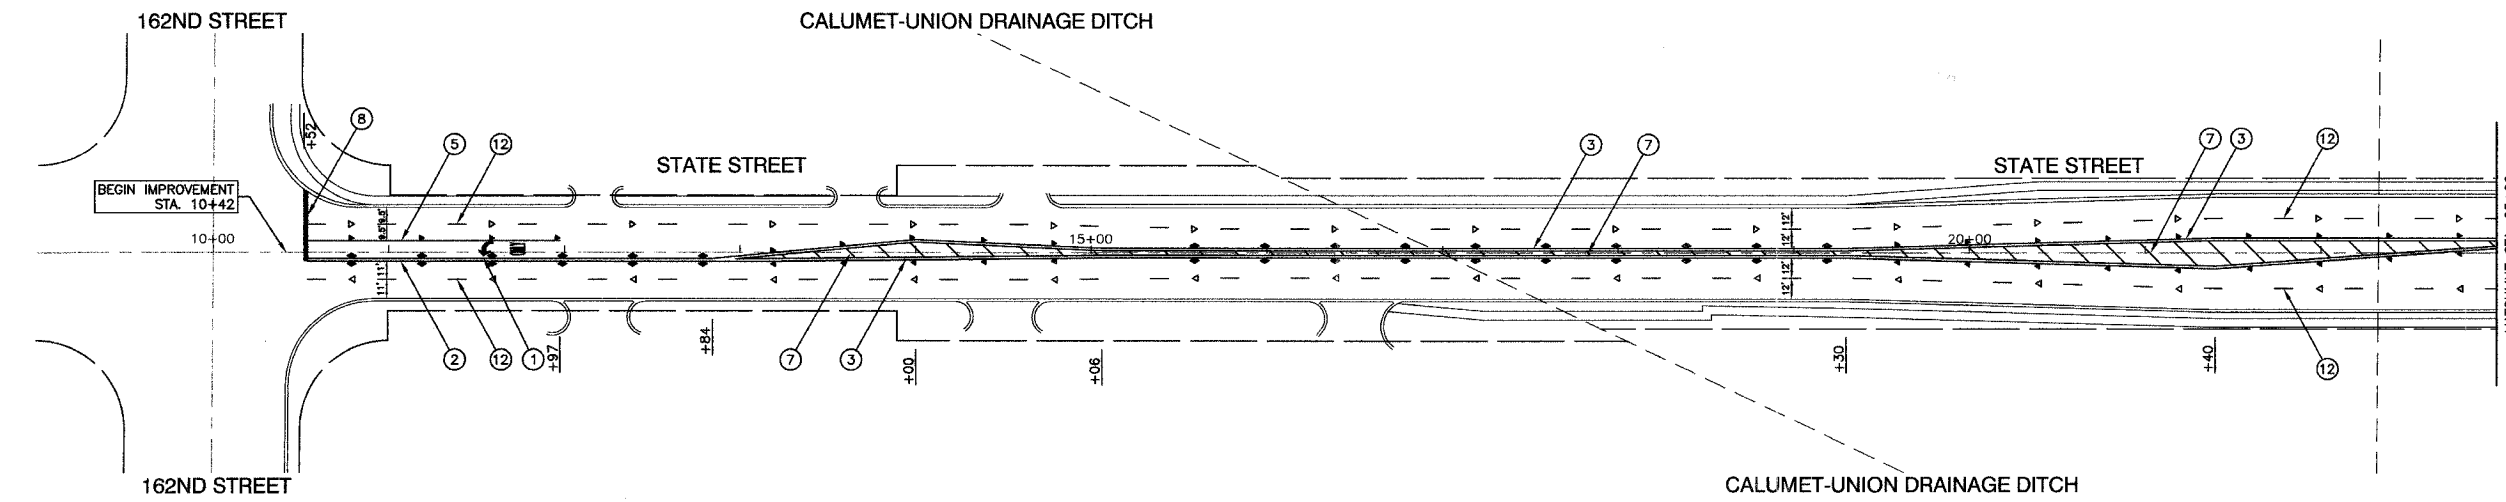

NOTE:

SEE IDOT STANDARD TC-13 FOR PAVEMENT MARKING DETAILS
ALL LEGEND ITEMS ARE THERMOPLASTIC PAVEMENT MARKING OF THE WIDTH AND TYPE SPECIFIED

PAVEMENT MARKING LEGEND

- ① WHITE LETTERS & SYMBOLS
- ② DOUBLE 4" YELLOW CENTERLINE (11" C/C)
- ③ DOUBLE YELLOW MEDIAN OUTLINE (11" C/C)
- ④ 4" YELLOW LINE
- ⑤ 4" WHITE EDGE LINE
- ⑥ 6" WHITE LANE LINE
- ⑦ 6" WHITE SKIP-DASH LINE (2' LINE - 6' SPACE)
- ⑧ 12" YELLOW DIAGONAL LINE (20' C/C)
- ⑨ 24" WHITE STOP BAR
- ⑩ 6" WHITE CROSSWALK (6' C/C)
- ⑪ 6" WHITE CROSSWALK (10' C/C)
- ⑫ 12" WHITE LINE (45° ANGLE, 20' C/C)
- ⑬ 4" WHITE SKIP - DASH LINE (10' LINE - 30' SPACE)
- ⑭ 4" YELLOW SKIP - DASH LINE (10' LINE - 30' SPACE)
- ◄ ONE-WAY AMBER MARKER
40" C/C UNLESS OTHERWISE INDICATED
- ◄ ONE-WAY CRYSTAL MARKER
80" C/C UNLESS OTHERWISE INDICATED
- ◄ TWO-WAY AMBER MARKER
40" C/C UNLESS OTHERWISE INDICATED
- ◄ TRAFFIC SIGN

REVISIONS	
NAME	DATE

ILLINOIS DEPARTMENT OF TRANSPORTATION

**STATE STREET
STREET RESURFACING
STRIPING PLAN**

SCALE: VERT. NA
HORIZ. 1"=50'
DATE 04-11-07

DRAWN BY PS/RG
CHECKED BY PKB