


ASBURY AVENUE (PROPOSED)

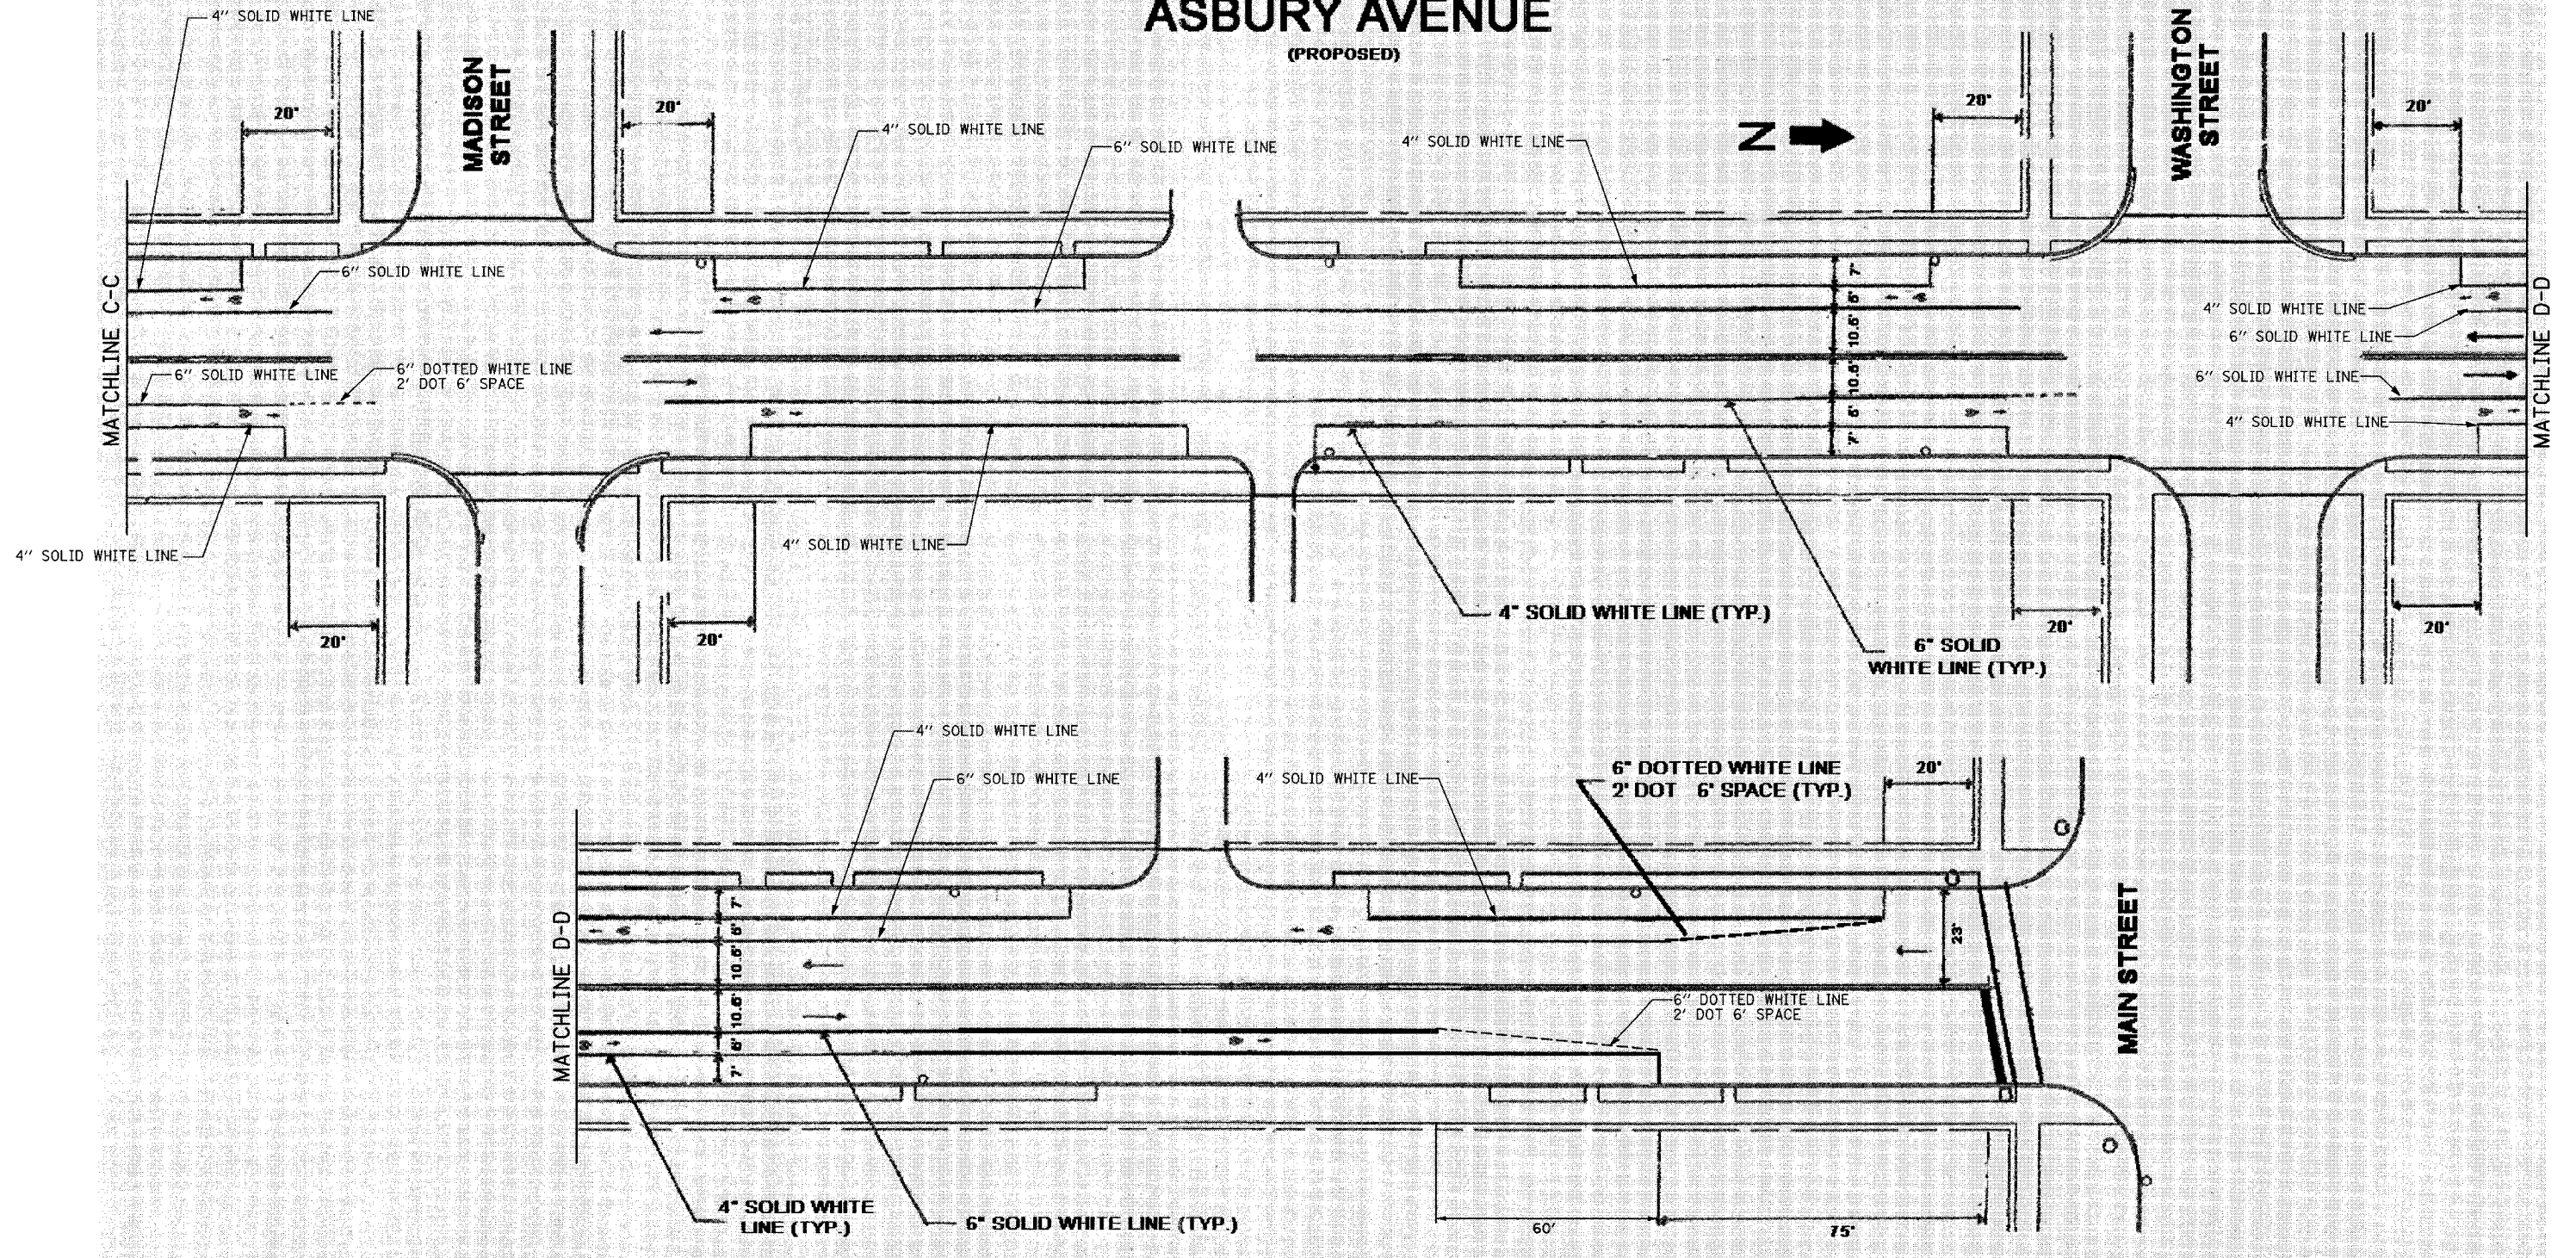

NOTES:

- (1) PROPOSED PAVEMENT MARKINGS ON THIS SHEET SHALL BE THERMOPLASTIC.
- (2) PROPOSED PAVEMENT MARKINGS ARE LABELED.

PAVEMENT STRIPING REMOVAL NOTES:

- (1) REMOVE 6" WHITE SOLID LINE, PARKING STRIPING, ALONG NORTHBOUND AND SOUTHBOUND ASBURY AVENUE FROM APPROXIMATELY 50' SOUTH OF MADISON STREET TO MAIN STREET, LENGTH = 1152'.

ITEMS THIS SHEET:

PROPOSED PAVEMENT MARKING	UNIT	QUANTITY
4" YELLOW LINE, THERMOPLASTIC	FOOT	0
4" WHITE LINE, THERMOPLASTIC	FOOT	1136
6" WHITE LINE, THERMOPLASTIC	FOOT	1214
LETTERS AND SYMBOLS, THERMOPLASTIC	S.F.	223
PAVEMENT MARKING REMOVAL	S.F.	576

REVISIONS	
NAME	DATE

VILLAGE OF EVANSTON
PROPOSED IMPROVEMENT

PAVEMENT MARKING PLAN
ASBURY AVENUE
SHEET 2 OF 33

SCALE: 1"=20'-0" (APPROXIMATE) DRAWN BY: BK/NSB
DATE: 05-29-2007 CHECKED BY: DAJ