


F.A.I.D. RTE.	SECTION	COUNTY	TOTAL SHEETS	SHEET NO.
	04-00235-00-BT	COOK	52	14
STA.	TO STA.			
FED. ROAD DIST. NO.	ILLINOIS	FED. AID PROJECT		
CONTRACT NO. 83944			CMM-8003(470)	

PLAN	DATE
BY	
REVISIONS	
1. PLOTTED	
2. CHECKED	
3. DATE	
4. BY	
5. CHECKED	
6. DATE	
7. BY	
8. CHECKED	
9. DATE	
10. BY	
11. CHECKED	
12. DATE	
13. BY	
14. CHECKED	
15. DATE	

PROFILE	DATE
BY	
REVISIONS	
1. PLOTTED	
2. CHECKED	
3. DATE	
4. BY	
5. CHECKED	
6. DATE	
7. BY	
8. CHECKED	
9. DATE	
10. BY	
11. CHECKED	
12. DATE	
13. BY	
14. CHECKED	
15. DATE	


DAVIS ST. (EXISTING)

NORTH

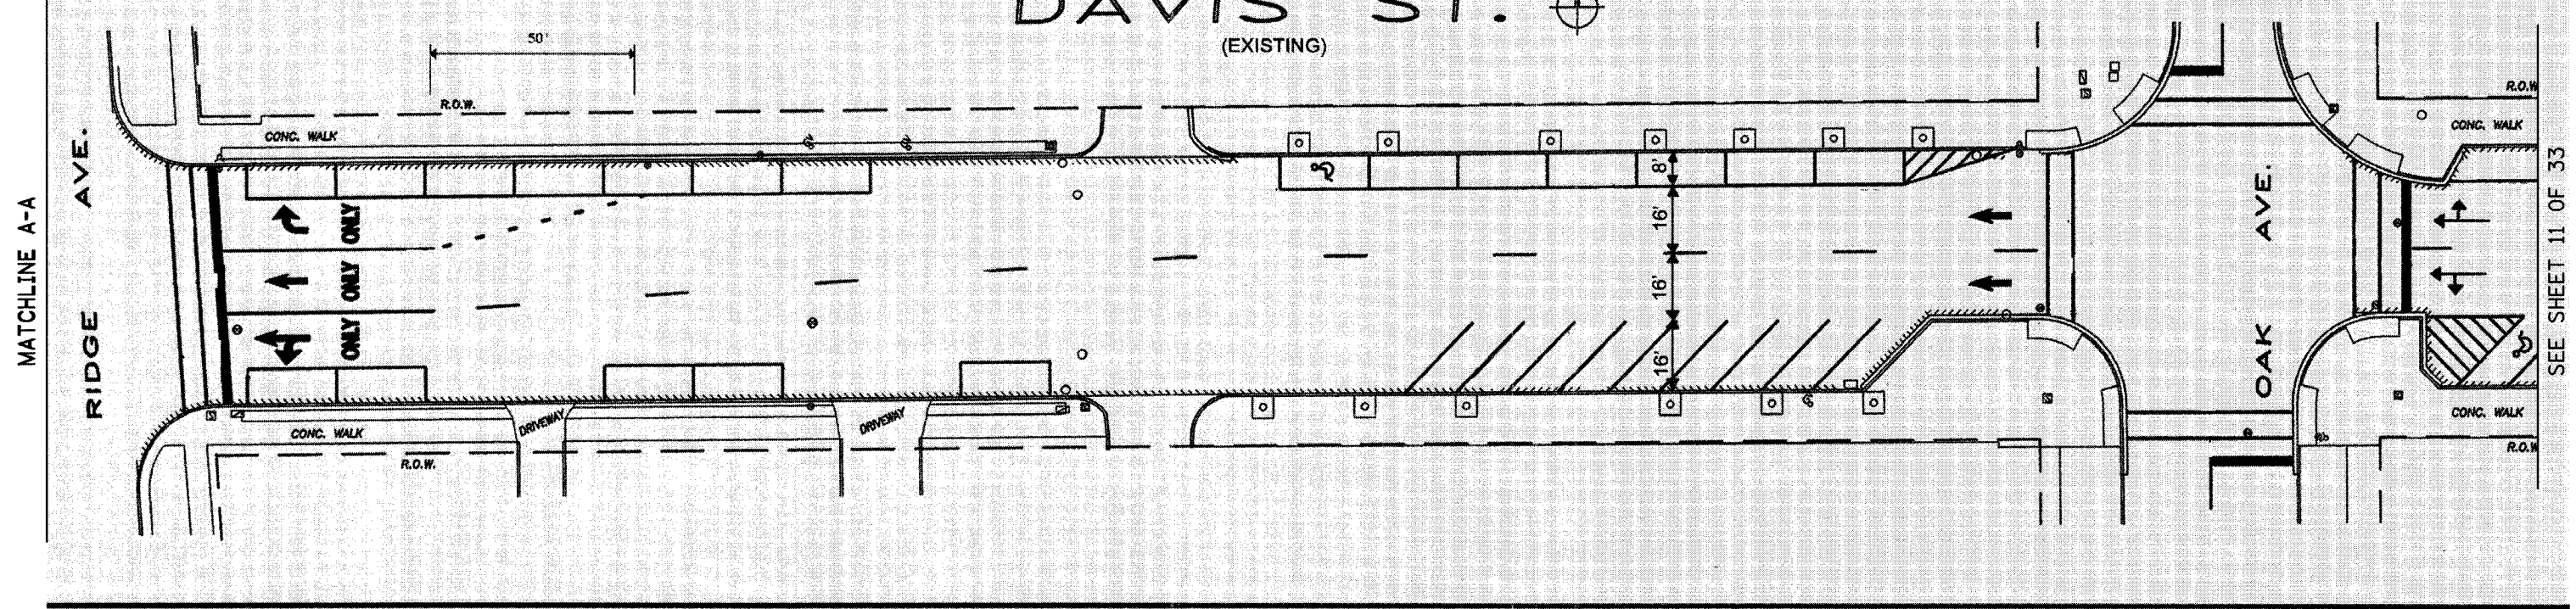

DAVIS ST. (PROPOSED)

NORTH

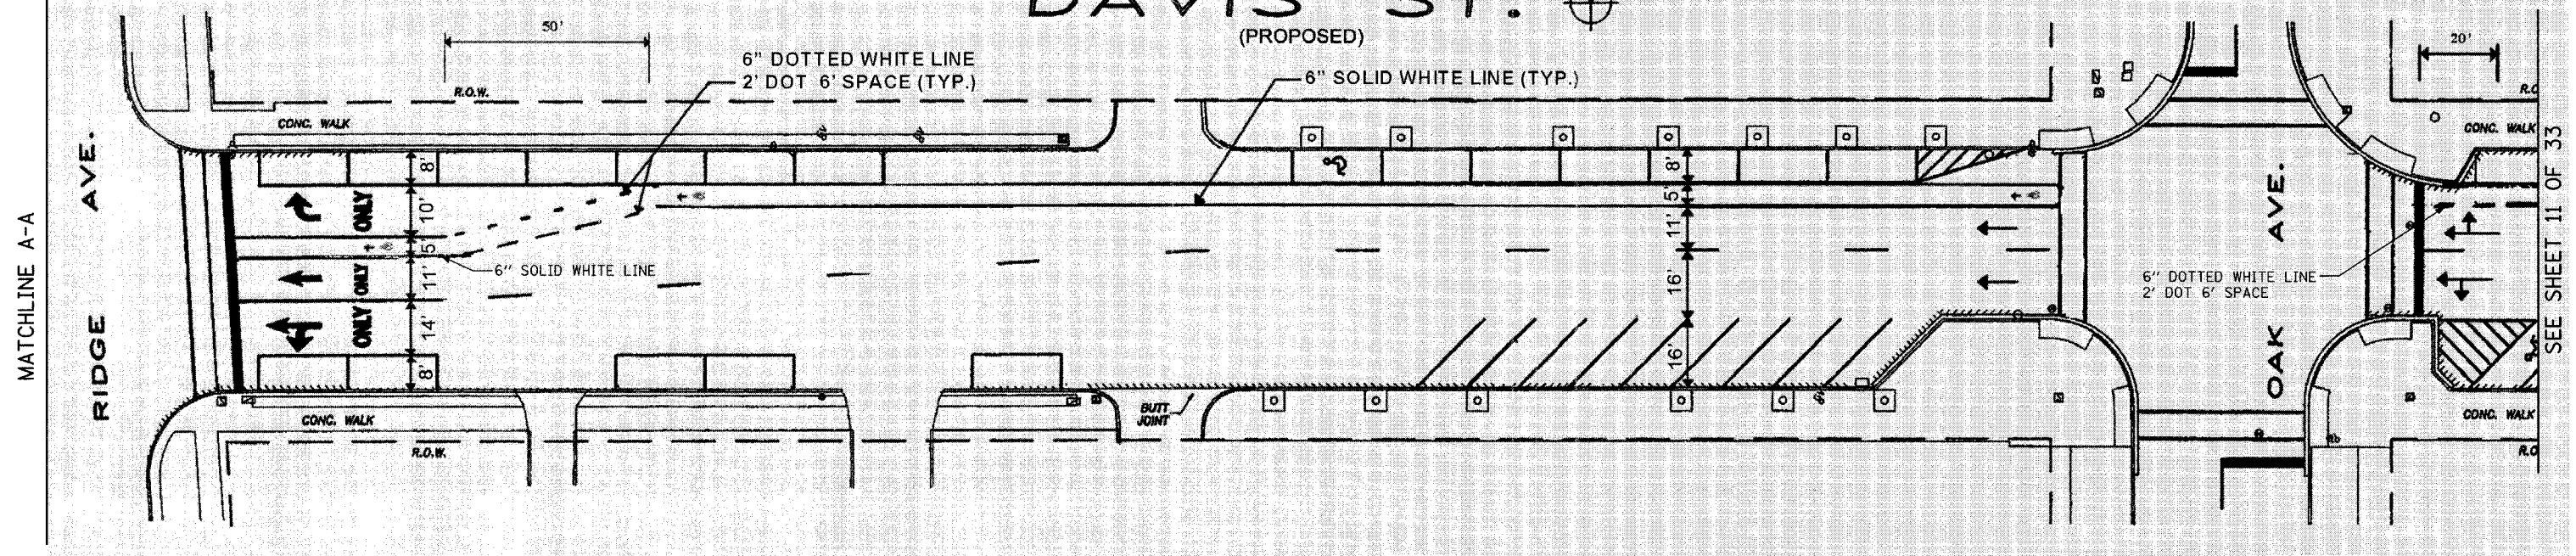

- NOTES:**
- PROPOSED PAVEMENT MARKINGS ON THIS SHEET SHALL BE THERMOPLASTIC.
 - PROPOSED PAVEMENT MARKINGS ARE LABELED.

ITEMS THIS SHEET:

PROPOSED PAVEMENT MARKING	UNIT	QUANTITY
4" YELLOW LINE, THERMOPLASTIC	FOOT	0
4" WHITE LINE, THERMOPLASTIC	FOOT	0
6" WHITE LINE, THERMOPLASTIC	FOOT	343
LETTERS AND SYMBOLS, THERMOPLASTIC	S.F.	38
PAVEMENT MARKING REMOVAL	S.F.	0

REVISIONS	
NAME	DATE

VILLAGE OF EVANSTON
PROPOSED IMPROVEMENT

PAVEMENT MARKING PLAN
DAVIS STREET
SHEET 10 OF 33

SCALE: 1"=20'-0" (APPROXIMATE) DRAWN BY: BK/NSB
DATE: 05-29-2007 CHECKED BY: DAJ