


F.A.U. RTE.	SECTION	COUNTY	TOTAL SHEETS	SHEET NO.
	04-00235-00-BT	COOK	52	15
STA.	TO STA.			
FED. ROAD DIST. NO.	ILLINOIS	FED. AID PROJECT		
CONTRACT NO. 83944	CMM-8003(470)			


## DAVIS ST. NORTH

(EXISTING)

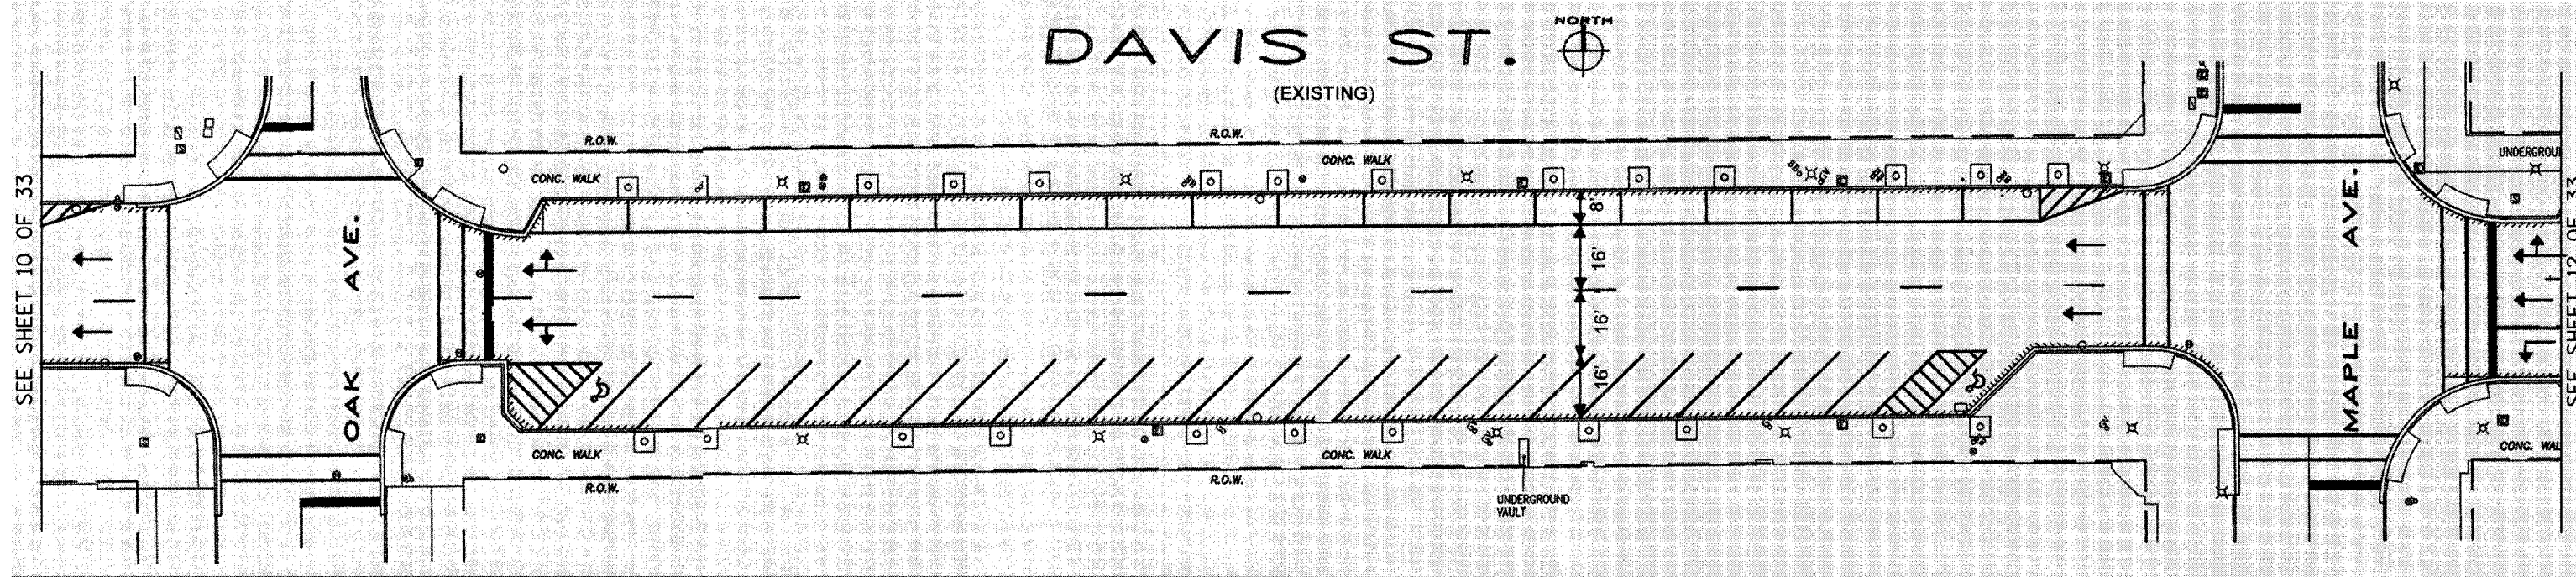

## DAVIS ST. NORTH

(PROPOSED)

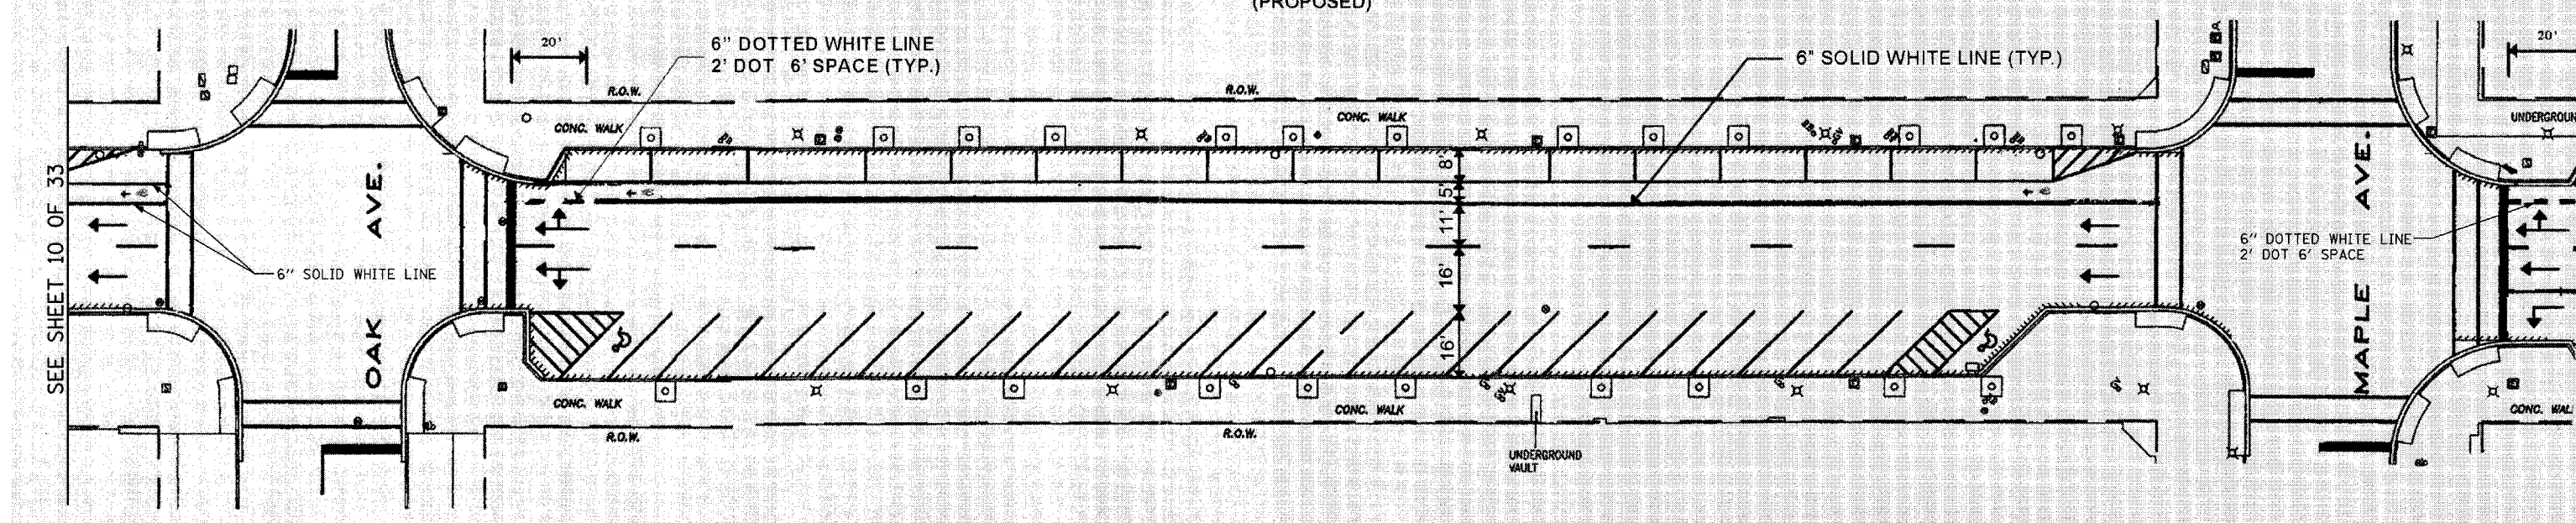

**NOTES:**

- (1) PROPOSED PAVEMENT MARKINGS ON THIS SHEET SHALL BE THERMOPLASTIC.
- (2) PROPOSED PAVEMENT MARKINGS ARE LABELED.

**ITEMS THIS SHEET:**

PROPOSED PAVEMENT MARKING	UNIT	QUANTITY
4" YELLOW LINE, THERMOPLASTIC	FOOT	0
4" WHITE LINE, THERMOPLASTIC	FOOT	0
6" WHITE LINE, THERMOPLASTIC	FOOT	399
LETTERS AND SYMBOLS, THERMOPLASTIC	S.F.	38
PAVEMENT MARKING REMOVAL	S.F.	0

REVISIONS	
NAME	DATE

VILLAGE OF EVANSTON  
PROPOSED IMPROVEMENT

**PAVEMENT MARKING PLAN**  
DAVIS STREET  
SHEET 11 OF 33

SCALE: 1"=20'-0" (APPROXIMATE)      DRAWN BY: BK/NSB  
DATE: 05-29-2007      CHECKED BY: DAJ

PLAN	DESIGNED	DATE
	BY	
	PLOTTED	
	ALIGNMENT CHECKED	
	NOTE BOOK NO.	
	ADD FILE NAME	

PROFILE	DESIGNED	DATE
	BY	
	PLOTTED	
	GRADES CHECKED	
	NOTE BOOK NO.	
	STRUCTURE NOTATIONS CHKD	