


F.A.U. RTE.	SECTION	COUNTY	TOTAL SHEETS	SHEET NO.
	D4-00235-00-BT	COOK	52	21
STA.	TO STA.			
FED. ROAD DIST. NO.	ILLINOIS	FED. AID PROJECT		
CONTRACT NO. 83944		CMM-8003(470)		

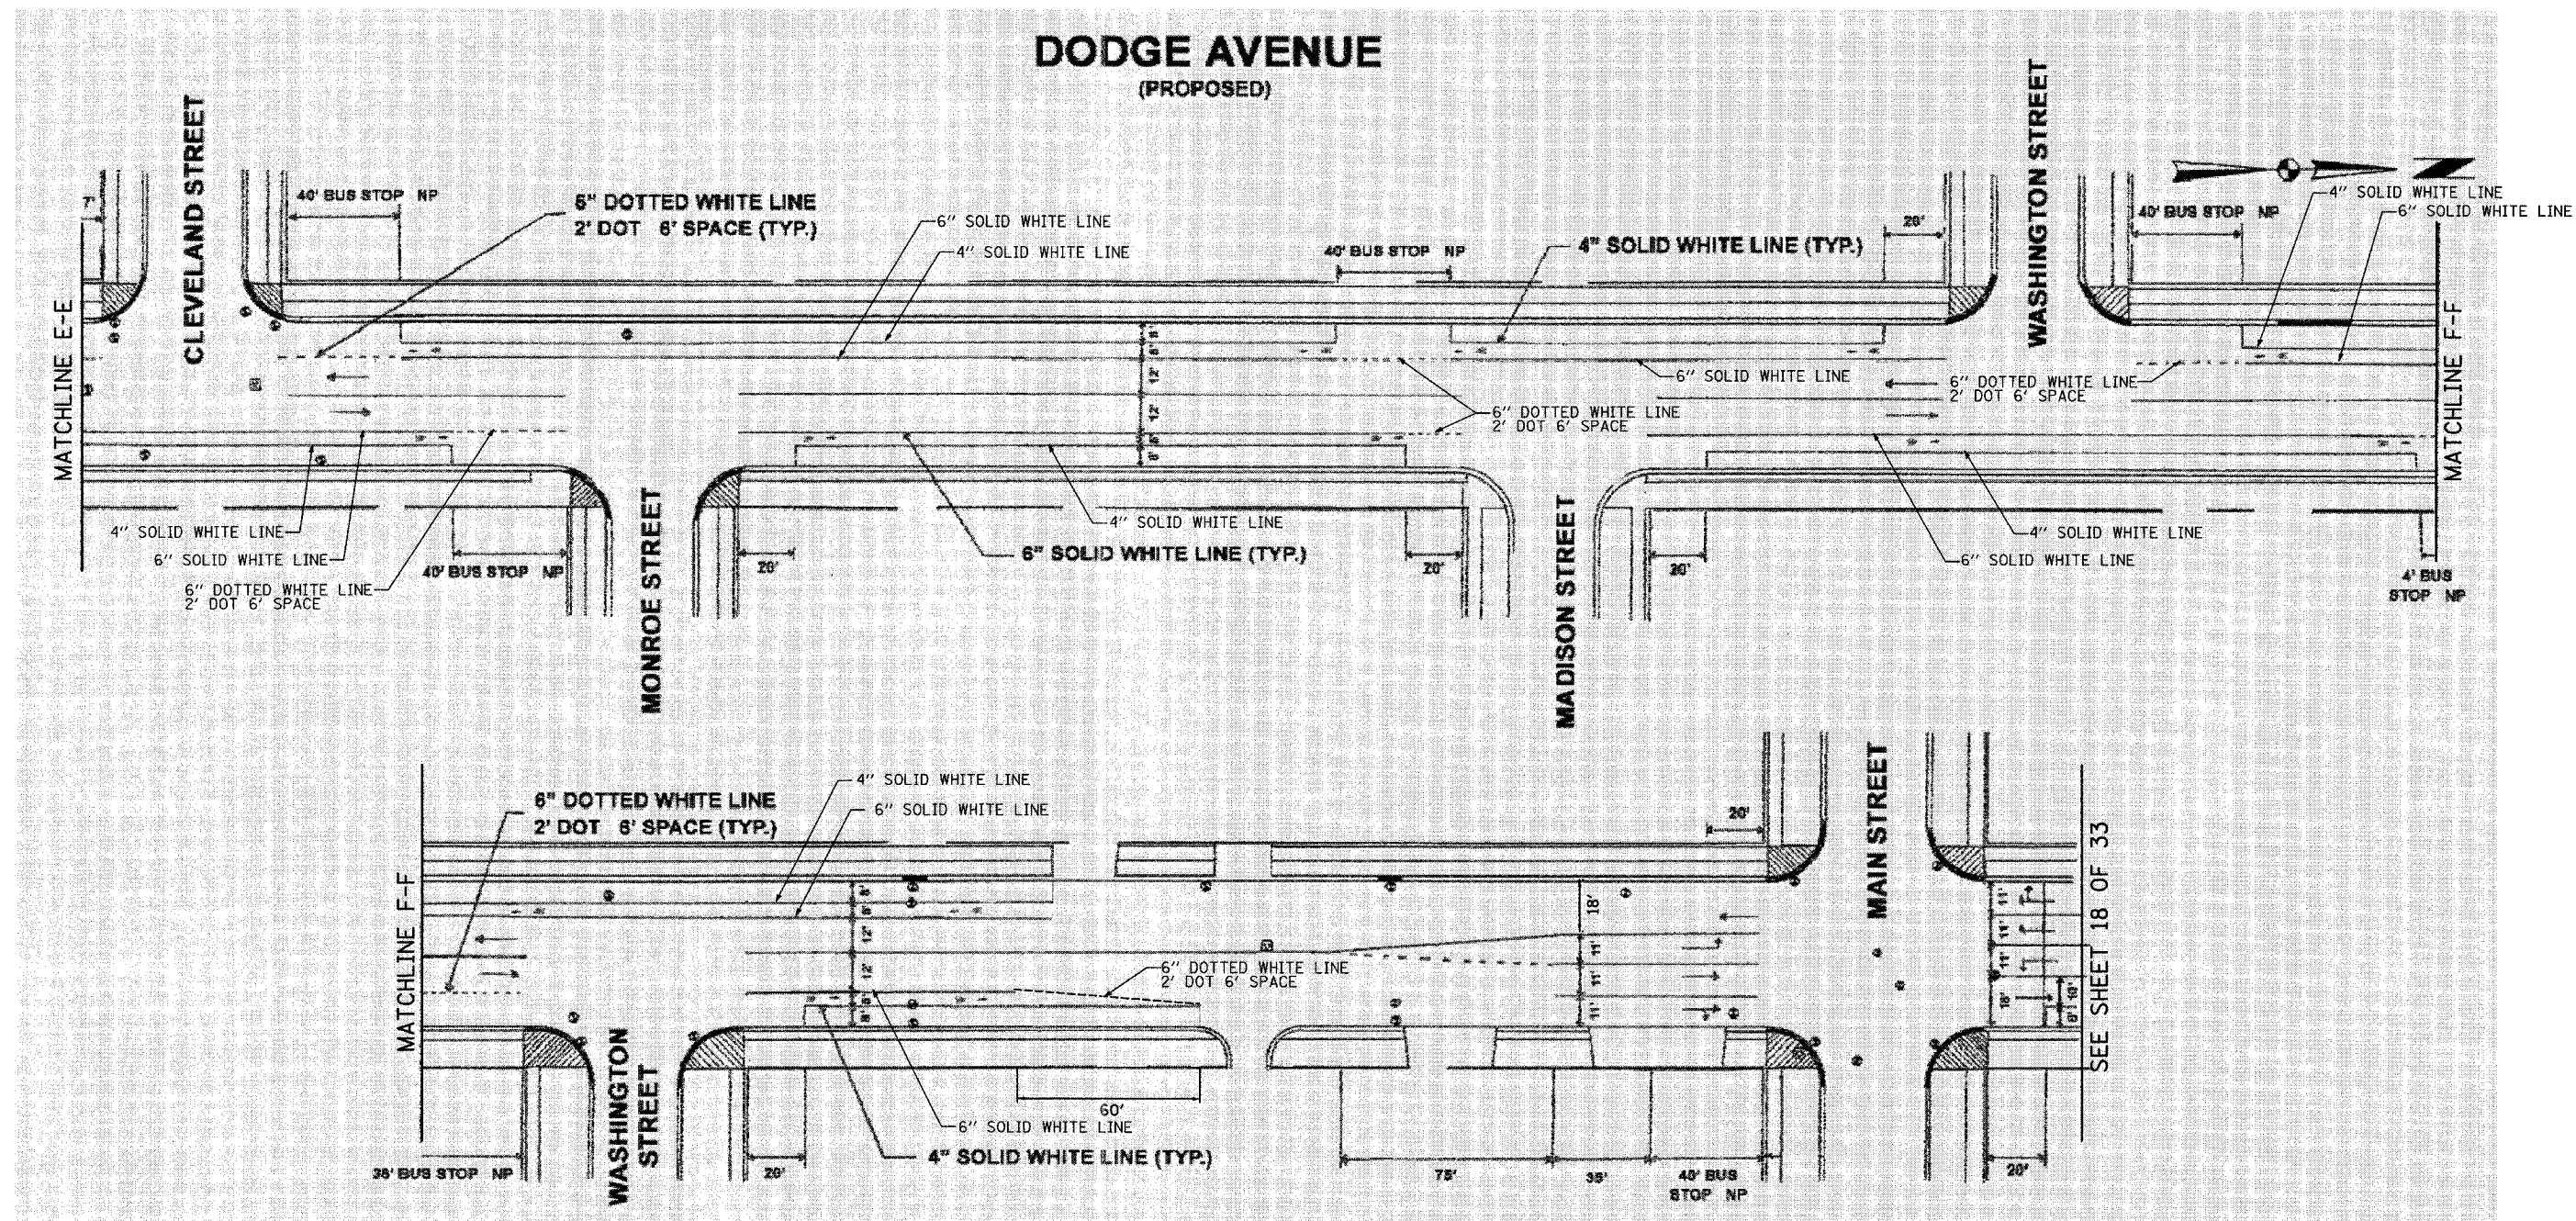

**NOTES:**

- (1) PROPOSED PAVEMENT MARKINGS ON THIS SHEET SHALL BE THERMOPLASTIC.
- (2) PROPOSED PAVEMENT MARKINGS ARE LABELED.

**PAVEMENT STRIPING REMOVAL NOTES:**

- (1) REMOVE 6" SOLID WHITE LINE, PARKING STRIPING, ALONG NORTHBOUND AND SOUTHBOUND DODGE AVENUE, LENGTH = 1632'.

**ITEMS THIS SHEET:**

PROPOSED PAVEMENT MARKING	UNIT	QUANTITY
4" YELLOW LINE, THERMOPLASTIC	FOOT	0
4" WHITE LINE, THERMOPLASTIC	FOOT	1632
6" WHITE LINE, THERMOPLASTIC	FOOT	1554
LETTERS AND SYMBOLS, THERMOPLASTIC	S.F.	242
PAVEMENT MARKING REMOVAL	S.F.	816

REVISIONS	
NAME	DATE

VILLAGE OF EVANSTON  
PROPOSED IMPROVEMENT

PAVEMENT MARKING PLAN  
DODGE AVENUE  
SHEET 17 OF 33

SCALE: 1"=30'-0" (APPROXIMATE) DRAWN BY: BK/NSB  
DATE: 05-29-2007 CHECKED BY: DAJ

PLAN	DATE
BY	
REVISIONS	
NO.	

PROFILE	DATE
BY	
REVISIONS	
NO.	