


PLAN	DESIGNED	DATE
	REVISIONS	
	NOTES	
	NO.	

PROFILE	DESIGNED	DATE
	REVISIONS	
	NOTES	
	NO.	

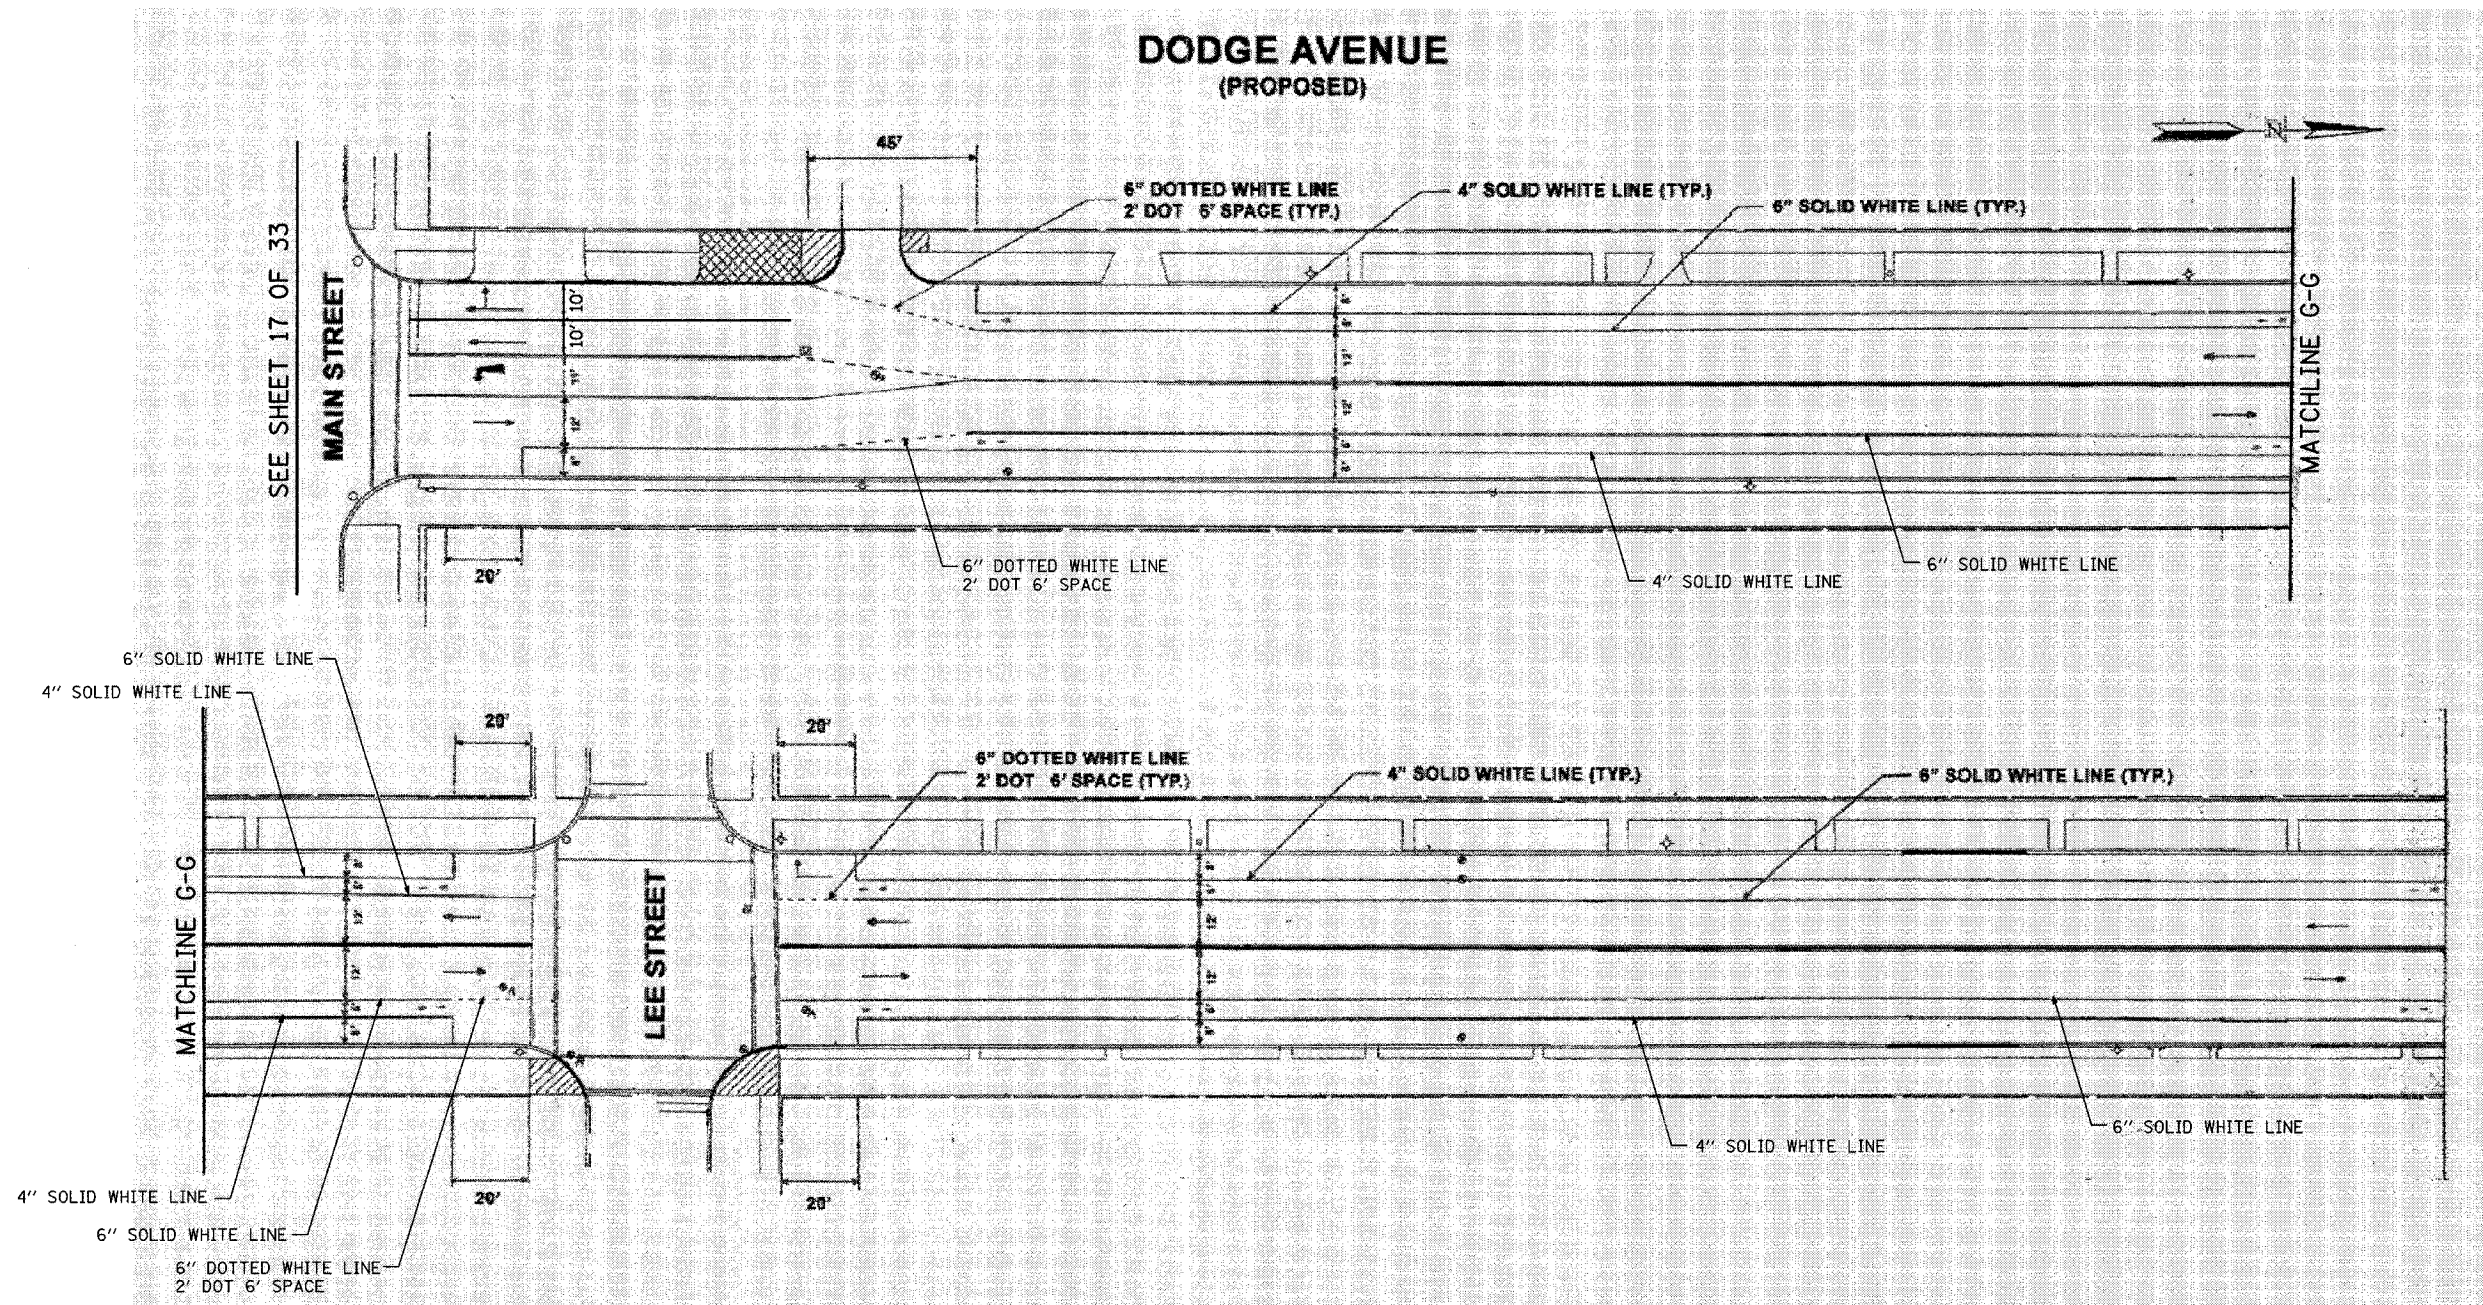

NOTES:

- (1) PROPOSED PAVEMENT MARKINGS ON THIS SHEET SHALL BE THERMOPLASTIC.
- (2) PROPOSED PAVEMENT MARKINGS ARE LABELED.

PAVEMENT STRIPING REMOVAL NOTES:

- (1) REMOVE 6" SOLID WHITE LINE, PARKING STRIPING, ALONG NORTHBOUND AND SOUTHBOUND DODGE AVENUE, FROM MAIN STREET TO APPROXIMATELY 475' NORTH OF LEE STREET, LENGTH=1864'.

ITEMS THIS SHEET:

PROPOSED PAVEMENT MARKING	UNIT	QUANTITY
4" YELLOW LINE, THERMOPLASTIC	FOOT	0
4" WHITE LINE, THERMOPLASTIC	FOOT	1864
6" WHITE LINE, THERMOPLASTIC	FOOT	1767
LETTERS AND SYMBOLS, THERMOPLASTIC	S.F.	186
PAVEMENT MARKING REMOVAL	S.F.	932

REVISIONS	
NAME	DATE

VILLAGE OF EVANSTON
PROPOSED IMPROVEMENT

**PAVEMENT MARKING PLAN
DODGE AVENUE**
SHEET 18 OF 33

SCALE: 1"=30'-0" (APPROXIMATE) DRAWN BY: BK/NSB
DATE: 05-29-2007 CHECKED BY: DAJ