


F.A.U. RTE.	SECTION	COUNTY	TOTAL SHEETS	SHEET NO.
	04-00235-00-BT	COOK	52	27
STA.	TO STA.			
FED. ROAD DIST. NO.	ILLINOIS	FED. AID PROJECT		
CONTRACT NO. 83944			CMM-8003(470)	

**EMERSON STREET
(PROPOSED)**

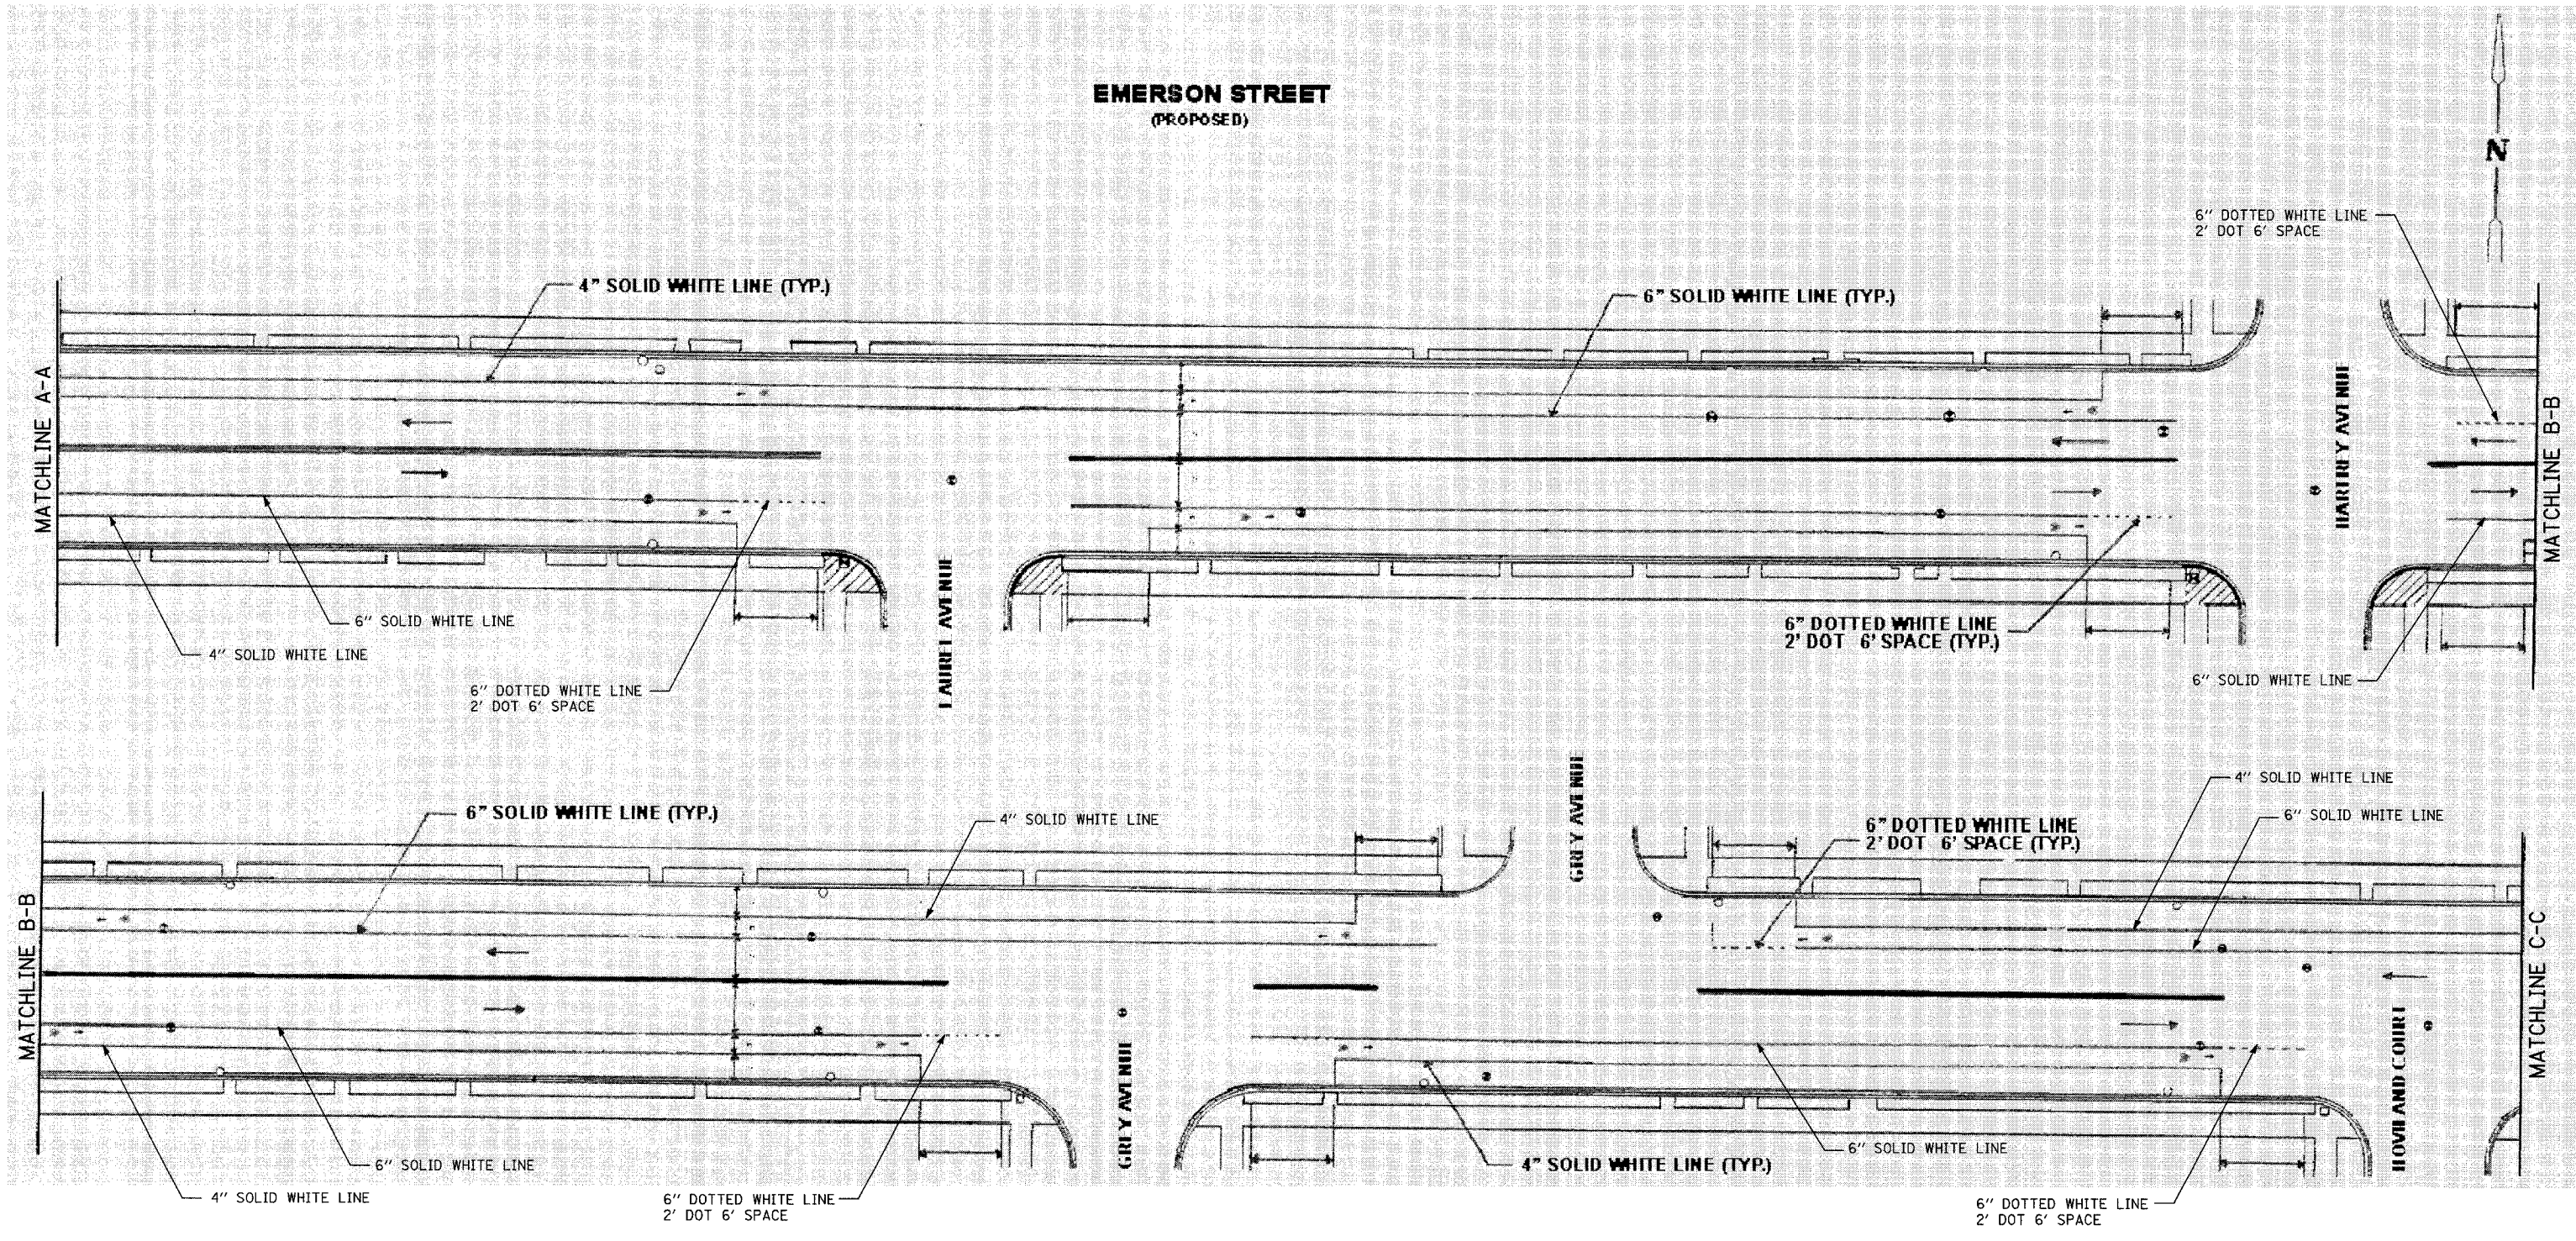

NOTES:

- (1) PROPOSED PAVEMENT MARKINGS ON THIS SHEET SHALL BE THERMOPLASTIC.
- (2) PROPOSED PAVEMENT MARKINGS ARE LABELED.

PAVEMENT MARKING REMOVAL NOTES:

- (1) REMOVE EXISTING 6" WHITE SOLID LINE, PARKING STRIPING, ALONG EASTBOUND AND WESTBOUND EMERSON STREET, FROM APPROXIMATELY 210' SOUTH OF LAUREL AVENUE TO HOWLAND COURT, LENGTH = 1899'.

ITEMS THIS SHEET:

PROPOSED PAVEMENT MARKING	UNIT	QUANTITY
4" YELLOW LINE, THERMOPLASTIC	FOOT	0
4" WHITE LINE, THERMOPLASTIC	FOOT	1889
6" WHITE LINE, THERMOPLASTIC	FOOT	1942
LETTERS AND SYMBOLS, THERMOPLASTIC	S.F.	223
PAVEMENT MARKING REMOVAL	S.F.	950

REVISIONS	
NAME	DATE

VILLAGE OF EVANSTON
PROPOSED IMPROVEMENT

PAVEMENT MARKING PLAN
EMERSON STREET
SHEET 23 OF 33

SCALE: 1"=20'-0" (APPROXIMATE) DRAWN BY: BK/NSB
DATE: 05-29-2007 CHECKED BY: DAJ

PLAN	DATE
SURVEYED	
ALIGNED	
CHECKED	
BY	
NOTE BOOK NO.	
FILE NAME	

PROFILE	DATE
SURVEYED	
GRADES CHECKED	
BY	
NOTE BOOK NO.	
STRUCTURE NOTATIONS CHECKED	