


F.A.U. RTE.	SECTION	COUNTY	TOTAL SHEETS	SHEET NO.
	04-00235-00-BT	COOK	52	50
STA.	TO STA.			
FED. ROAD DIST. NO.	ILLINOIS	FED. AID PROJECT		
CONTRACT NO. 83944			CMN-8003(470)	

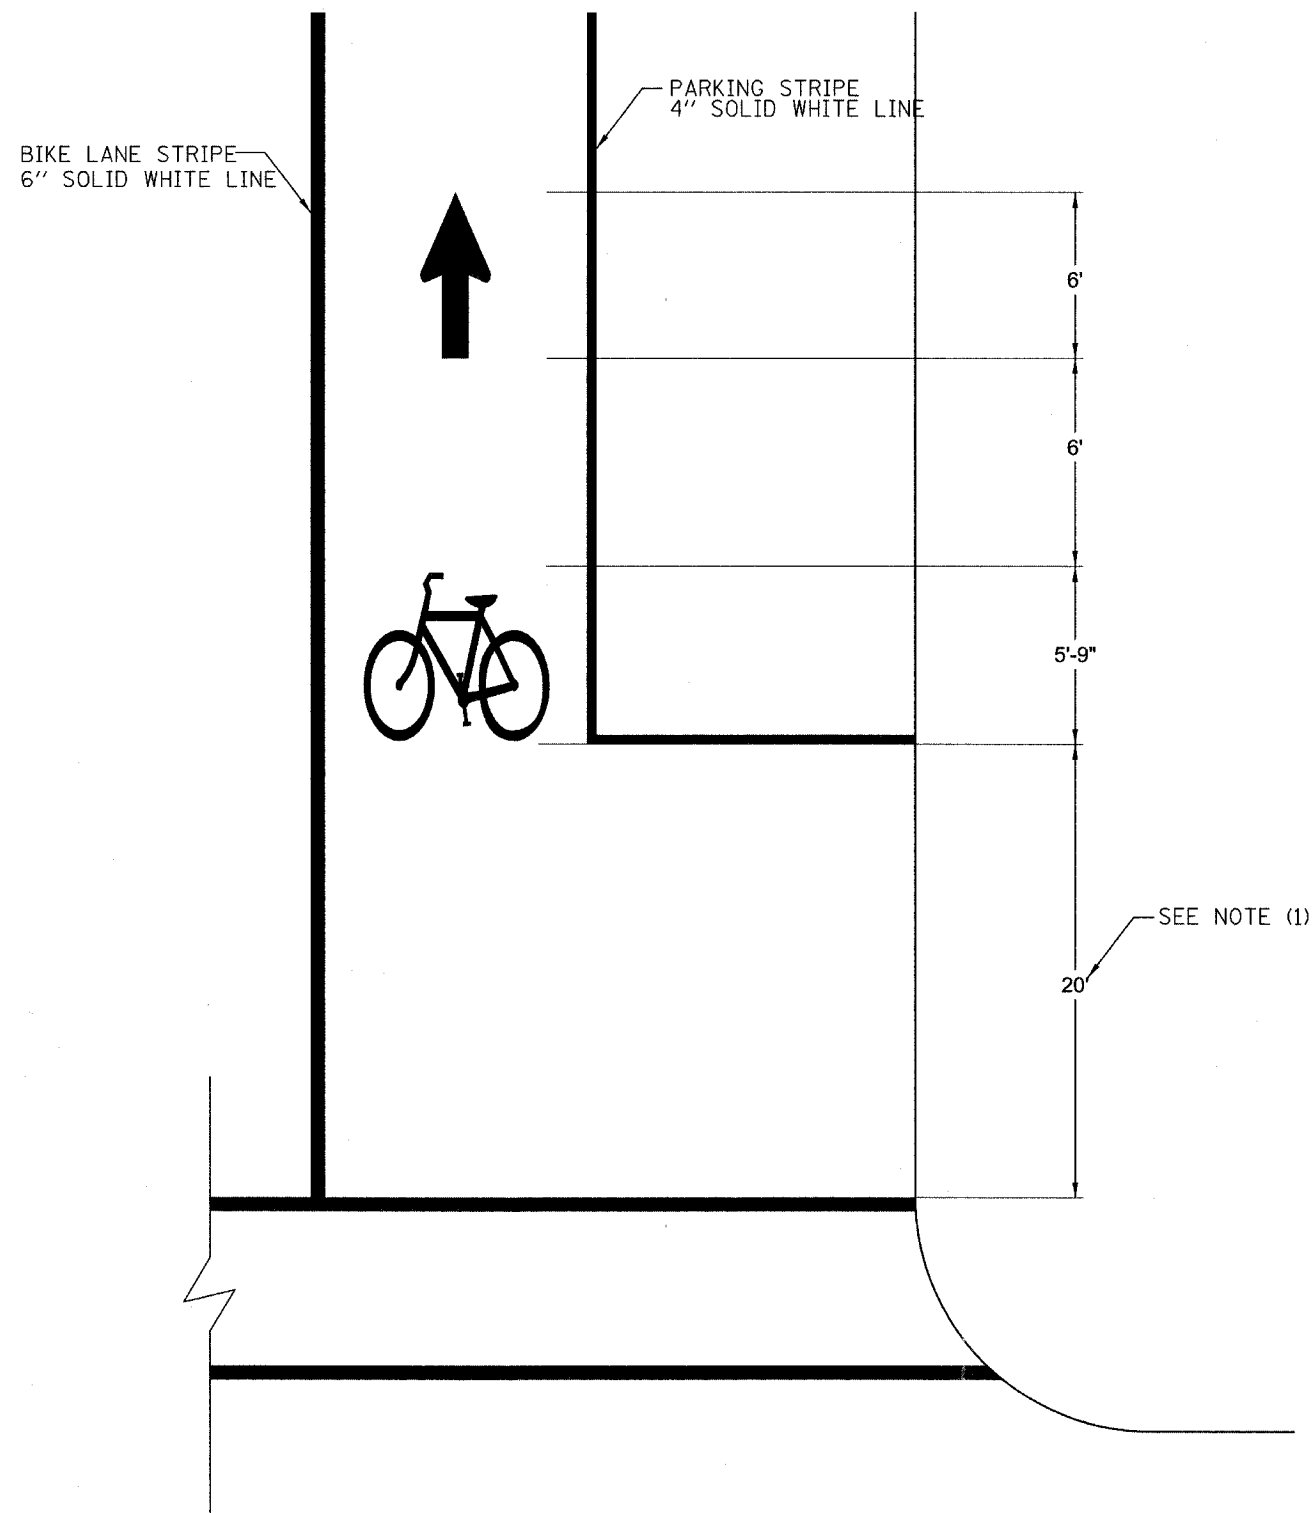

NOTES:  
 (1) PLACE BIKE & ARROW SYMBOLS 6' PAST MID-BLOCK BREAKS IN BIKE LANE.

**BIKE AND ARROW SYMBOL SPACING**  
 N.T.S.

PLAN	SURVEYED	BY	DATE
	PLotted		
	NOTED		
	RT. OF WAY CHECKED		
	ADD FILE NAME		

PROFILE	SURVEYED	BY	DATE
	PLotted		
	NOTED		
	STRUCTURE NOTATIONS CHECKED		

REVISIONS	
NAME	DATE

VILLAGE OF EVANSTON  
 PROPOSED IMPROVEMENT

PAVEMENT MARKING DETAILS

SCALE: NONE  
 DATE: 05-29-2007

DRAWN BY: BK/NSB  
 CHECKED BY: DAJ