

STATE OF ILLINOIS
DEPARTMENT OF TRANSPORTATION
DIVISION OF HIGHWAYS

PLANS FOR PROPOSED FEDERAL AID HIGHWAY

VILLAGE - WIDE
VARIOUS LOCAL STREETS
BEACON STREET LIGHTING
PROJECT NO.: HD-8003(535)

JOB NO.: C-91-043-06
M.F.T. SECTION NO.: 05-00021-00-LT
VILLAGE of LYNWOOD
COOK COUNTY

F. A. I. D. SHEET	SECTION	COUNTY	TOTAL SHEETS	SHEET NO.
	05-00021-00-LT	COOK	13	01
FED. ROAD DIST. NO. 1	ILLINOIS	FED. AID PROJECT HD-8003(535)		


CONTRACT NO. 83946

INDEX OF SHEETS

1. COVER SHEET
2. SUMMARY OF QUANTITIES
3. LOCATION MAP
- 4.-12. PLAN SHEETS
13. DETAIL SHEET

STATE STANDARDS

701501-03 URBAN LANE CLOSURE, 2L, 2W, UNDIVIDED
702001-06 TRAFFIC CONTROL DEVICES
424001-04 CURB RAMPS FOR SIDEWALKS

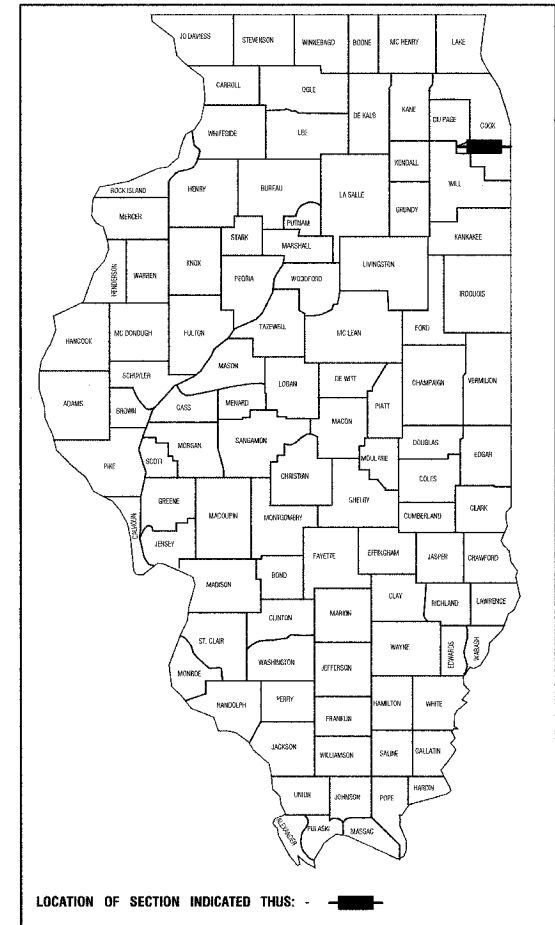

STATE OF ILLINOIS
DEPARTMENT OF TRANSPORTATION
DIVISION OF HIGHWAYS

APPROVED: 05-04-2007
Eugene Williams
EUGENE WILLIAMS, MAYOR, VILLAGE OF LYNWOOD


PASSED: 09-08-2007
Charles Holt
CHARLES HOLT, REGION ONE ENGINEER OF LOCAL ROADS & STREETS

RELEASED FOR BID BASED ON LIMITED REVIEW: May 8 2007
Brian O'Keefe
BRIAN O'KEEFE, DEPUTY DIRECTOR OF HIGHWAYS, REGION ONE ENGINEER

**PRINTED BY THE AUTHORITY OF
THE STATE OF ILLINOIS**

PREPARED BY OR UNDER THE
DIRECT SUPERVISION OF:


Edward J. Tundelin
5-02-2007

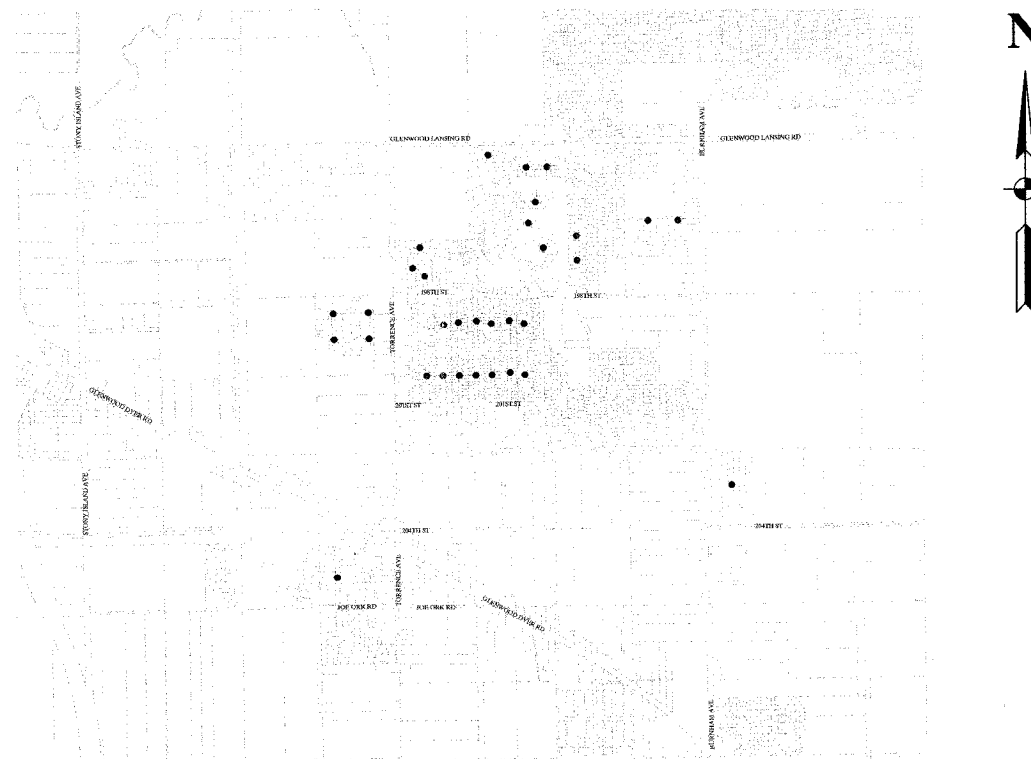

LOCATION MAP

GROSS LENGTH=6650.00 FEET=1.259 MILES
NET LENGTH=6650.00 FEET=1.259 MILES

SCALES
PLAN - 1"=50'
PROFILE HORIZ. - 1"=50'
PROFILE VERT. - 1"=5'
CROSS SECTIONS - 1"=10'

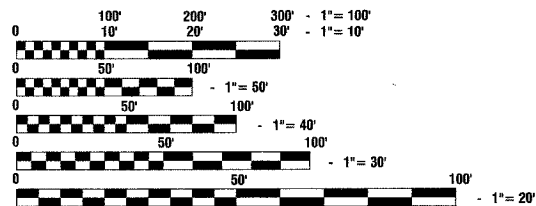

FULL SIZE PLANS HAVE BEEN PREPARED USING STANDARD ENGINEERING SCALES, REDUCED SIZED PLANS WILL NOT CONFORM TO STANDARD SCALES, IN MAKING MEASUREMENTS ON REDUCED PLANS, THE ABOVE SCALES MAY BE USED.

J. U. L. I. E.
JOINT UTILITY LOCATION INFORMATION FOR EXCAVATION
1-800-892-0123

CONTRACT NO. 83946