
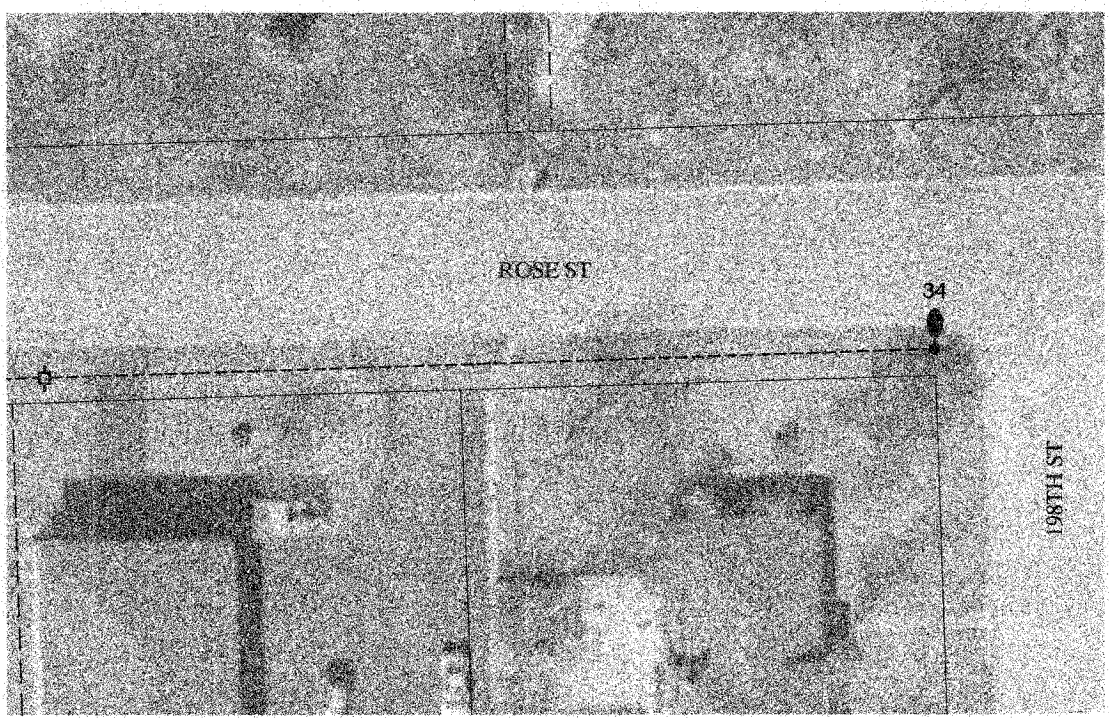
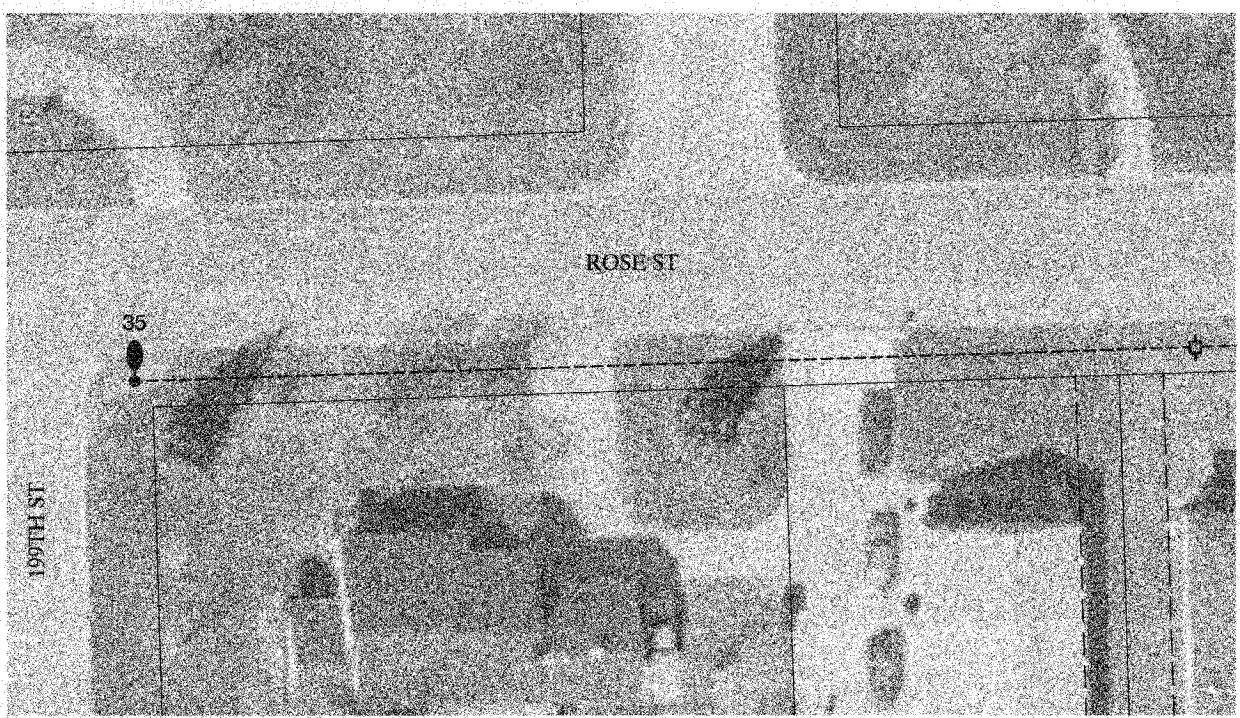
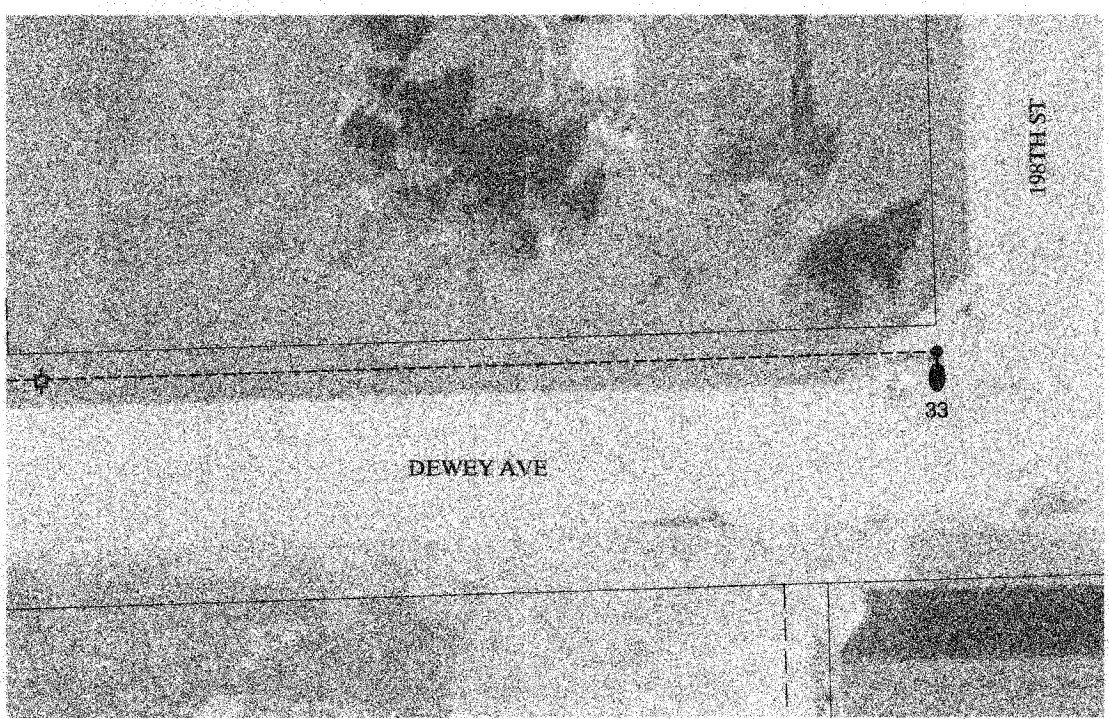
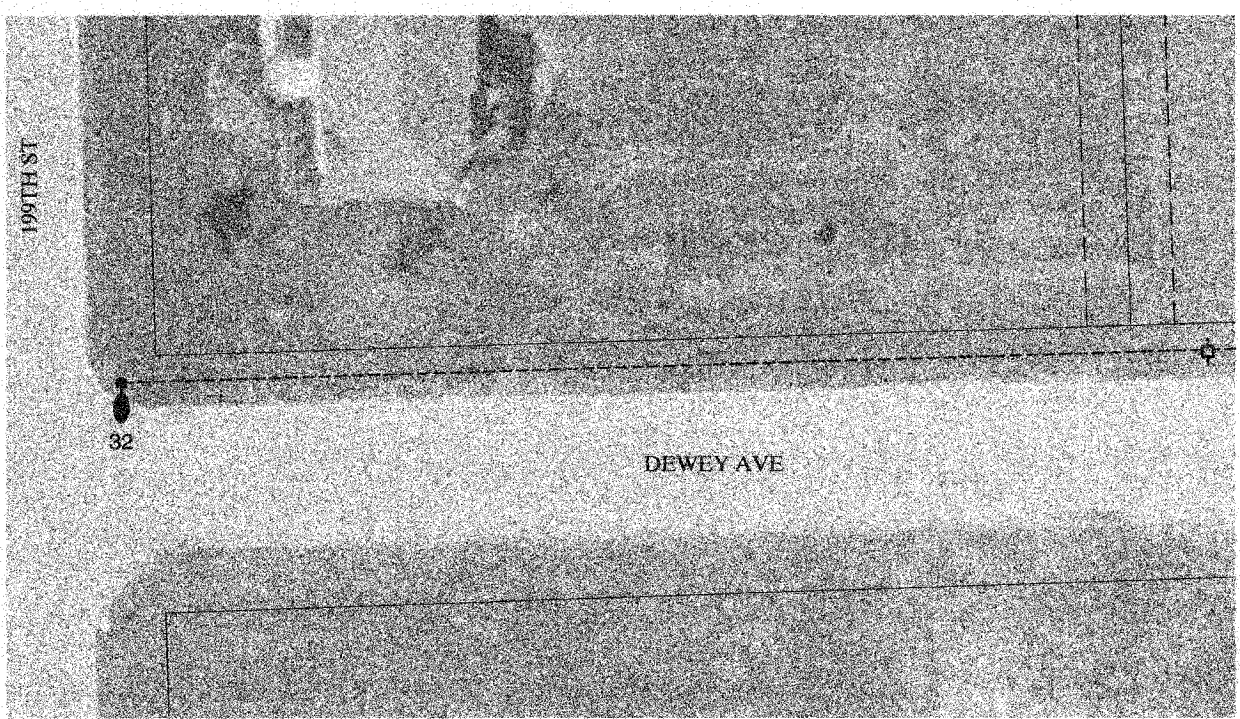


P. A. U. NO.	SECTION	COUNTY	TOTAL SHEETS	SHEET NO.
	05-00021-00-LT	COOK	13	12
FED. ROAD DIST. NO. 1	ILLINOIS	FED. AID PROJECT	HD-8003(535)	

CONTRACT NO. 83946

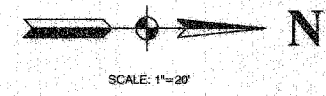

- LEGEND**
- #●● PROPOSED LIGHT LOCATION
  - PROPOSED UNDERGROUND CABLE
  - EXISTING COMED PEDESTAL
  - EXISTING COMED TRANSFORMER
  - ⊠ EXISTING COMED POWER POLE
  - - - EXISTING UTILITY EASEMENT

Source: Cook County, Illinois 1:1200 - Scale  
 2002 Parcels, Version 1.0, June 2002  
 2003 Black & White Digital Orthoimagery, 2003

<b>ROBINSON ENGINEERING, LTD.</b> CONSULTING REGISTERED PROFESSIONAL ENGINEERS AND PROFESSIONAL LAND SURVEYORS 17008 SOUTH PARK AVENUE SOUTH HOLLAND, ILLINOIS 60478 (708) 301-6700 FAX (708) 331-3855		<b>REVISIONS</b> No. Date Remarks	
© COPYRIGHT 2007 ILLINOIS DESIGN FIRM REGISTRATION NO. 194001108			
<b>BEACON STREET LIGHTING</b> MFT SECTION NO. 05-00021-00-LT PLAN SHEET LOCATIONS 32, 33, 34, & 35			
<b>LYNWOOD, ILLINOIS</b>			
Drawn by: RG	Date: 03/27/07		
Checked by: EJT	Scale: 1"=20'		
Sheet 12 of 13	Project No. 05-488		