



F.A.U. RTE.	SECTION	COUNTY	TOTAL SHEETS	SHEET NO.
2770	D6-00100-00-RS	COOK	26	5
STA.	TO STA.			
FED. ROAD DIST. NO. 1	ILLINOIS	FED. AID PROJECT		
CONTRACT NO. 83953				

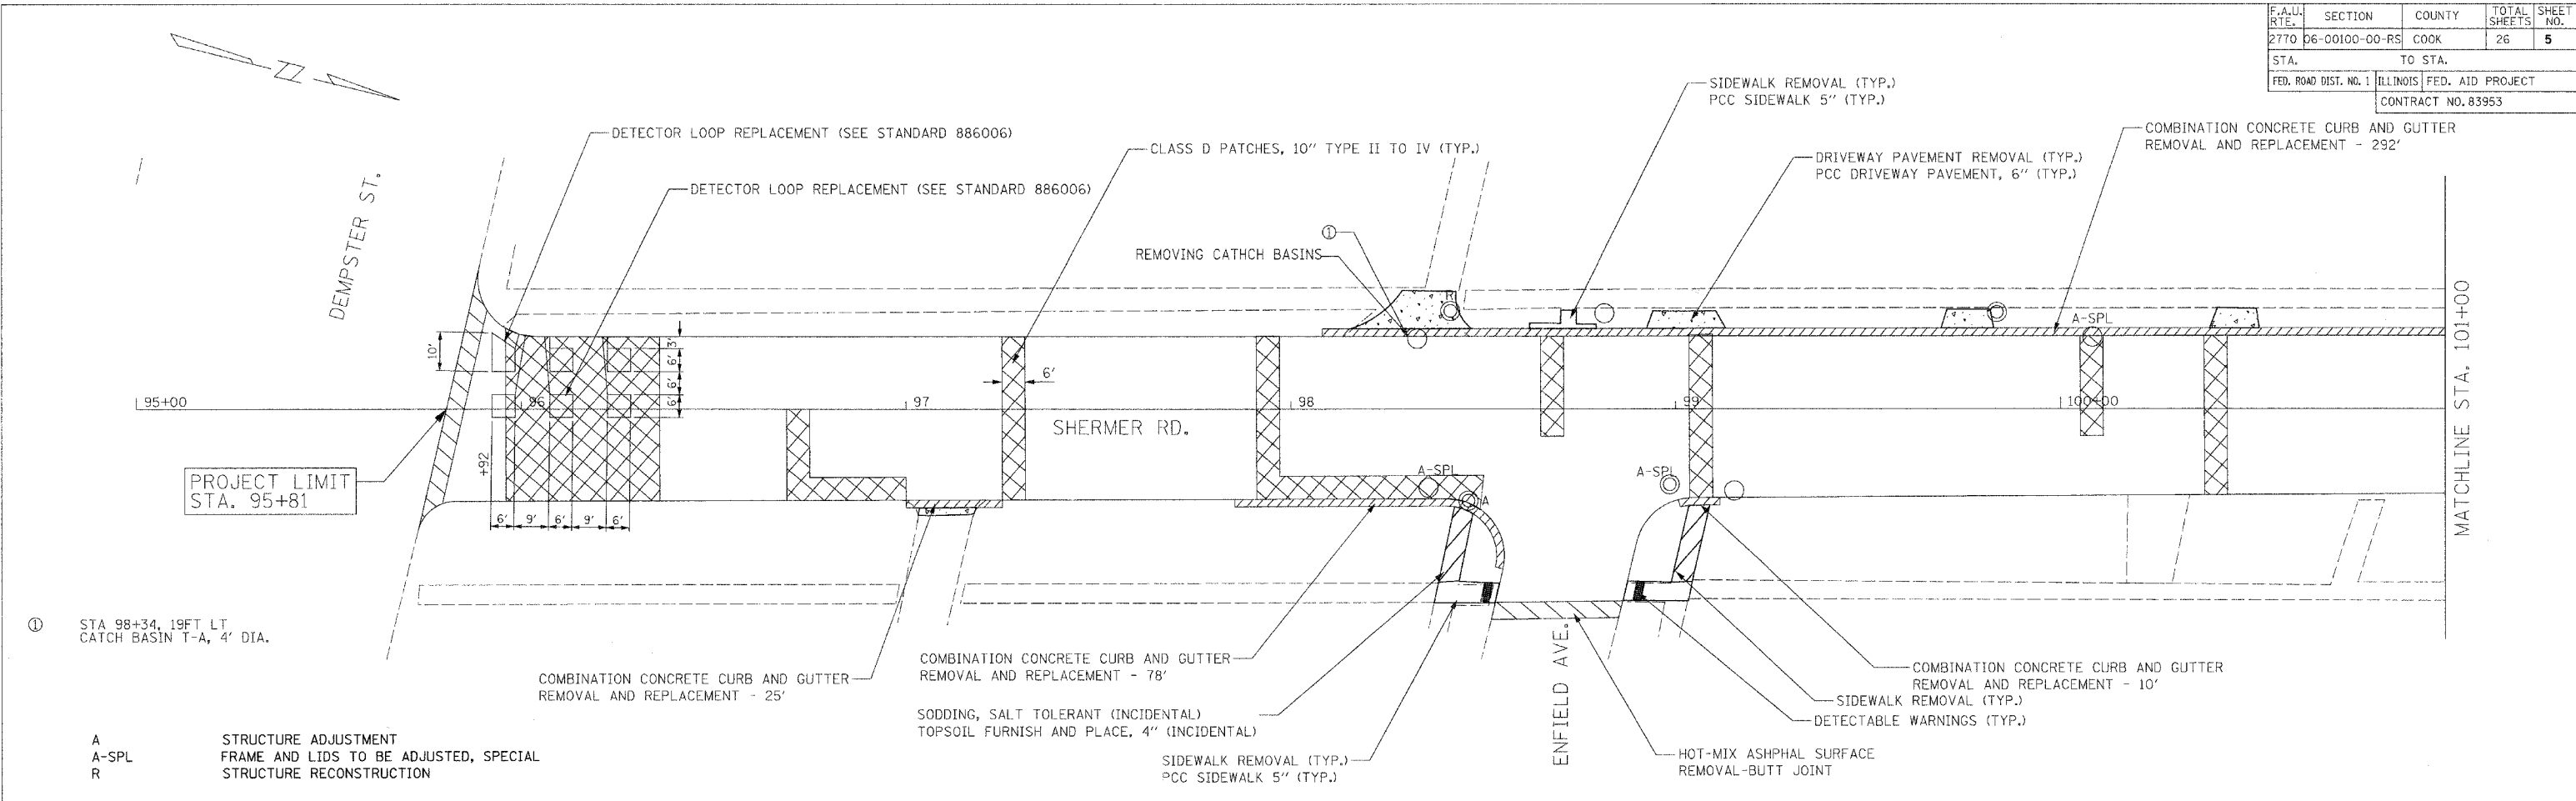

① STA 98+34, 19FT LT CATCH BASIN T-A, 4' DIA.

A STRUCTURE ADJUSTMENT
A-SPL FRAME AND LIDS TO BE ADJUSTED, SPECIAL
R STRUCTURE RECONSTRUCTION

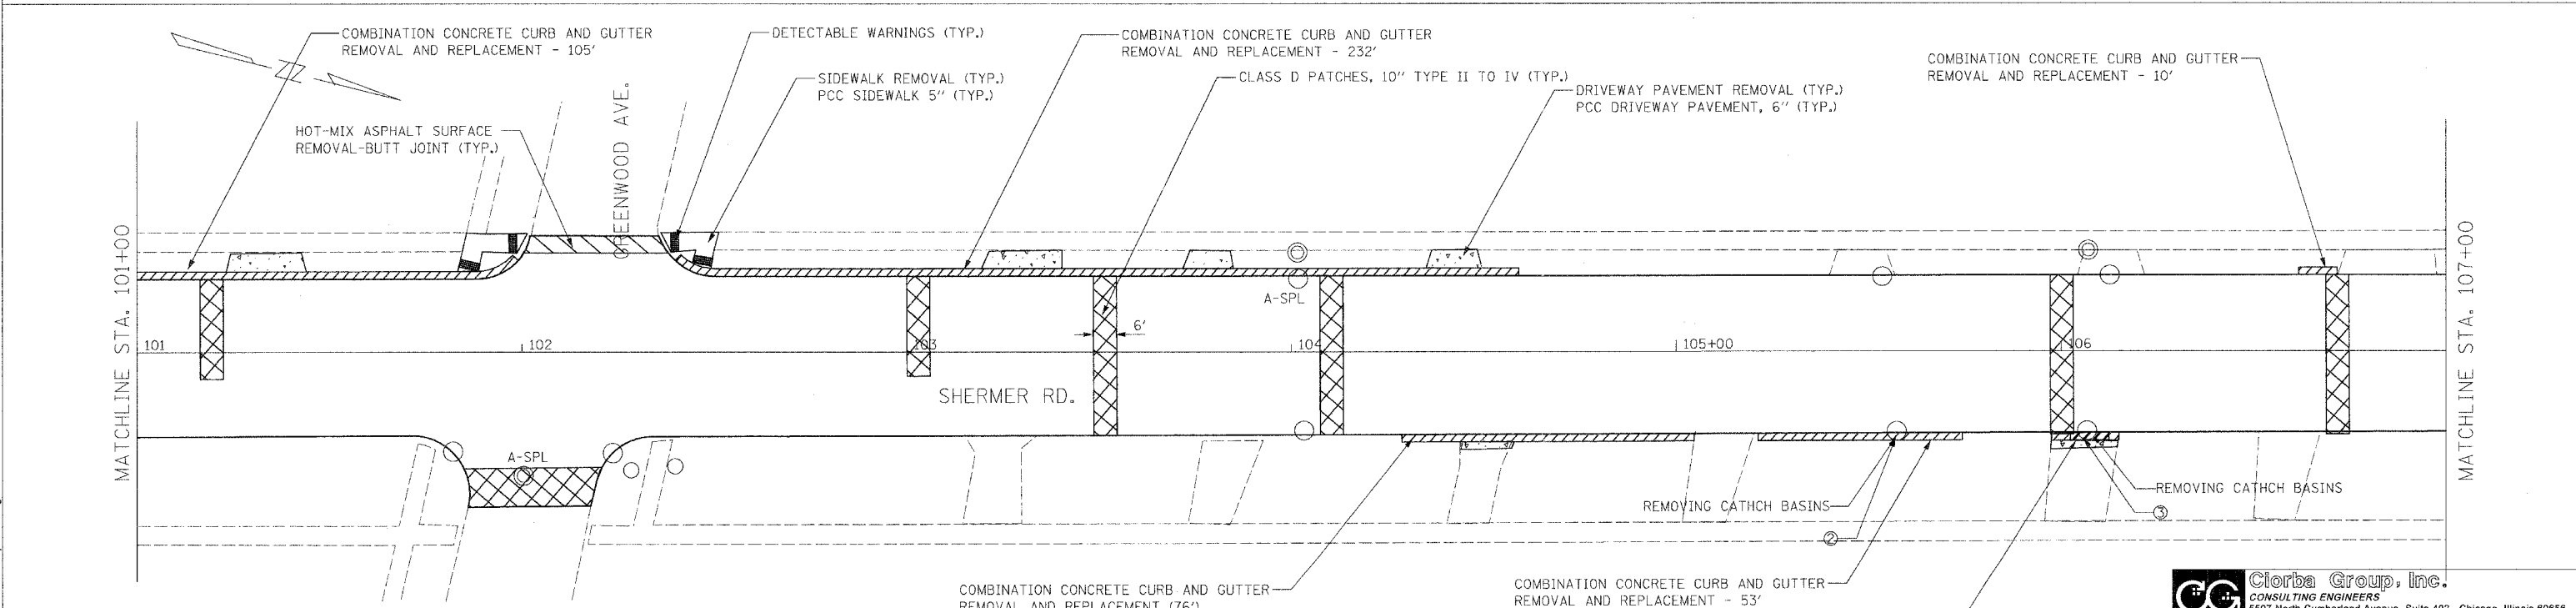

② STA 105+57, 21FT RT CATCH BASIN T-A, 4'DIA.
③ STA 106+06, 21FT RT CATCH BASIN T-A, 4'DIA.

A STRUCTURE ADJUSTMENT
A-SPL FRAME AND LIDS TO BE ADJUSTED, SPECIAL
R STRUCTURE RECONSTRUCTION

REVISIONS	
NAME	DATE

Clorba Group, Inc.
CONSULTING ENGINEERS
5507 North Cumberland Avenue, Suite 402 Chicago, Illinois 60656
Tel. 773.775.4009 Fax 773.775.4014 Email: chicago@clorba.com

VILLAGE OF MORTON GROVE
**SHERMER ROAD
PROPOSED PLAN
STA. 95+81 TO STA. 107+00**

SCALE: 1"=20'
DATE: MAY, 2007
DRAWN BY: CLG
CHECKED BY: MRJ

DATE: 5/24/2007
FILENAME: N:\PROJ\6055\Design\ProposedPlan\6055plan201.dgn