
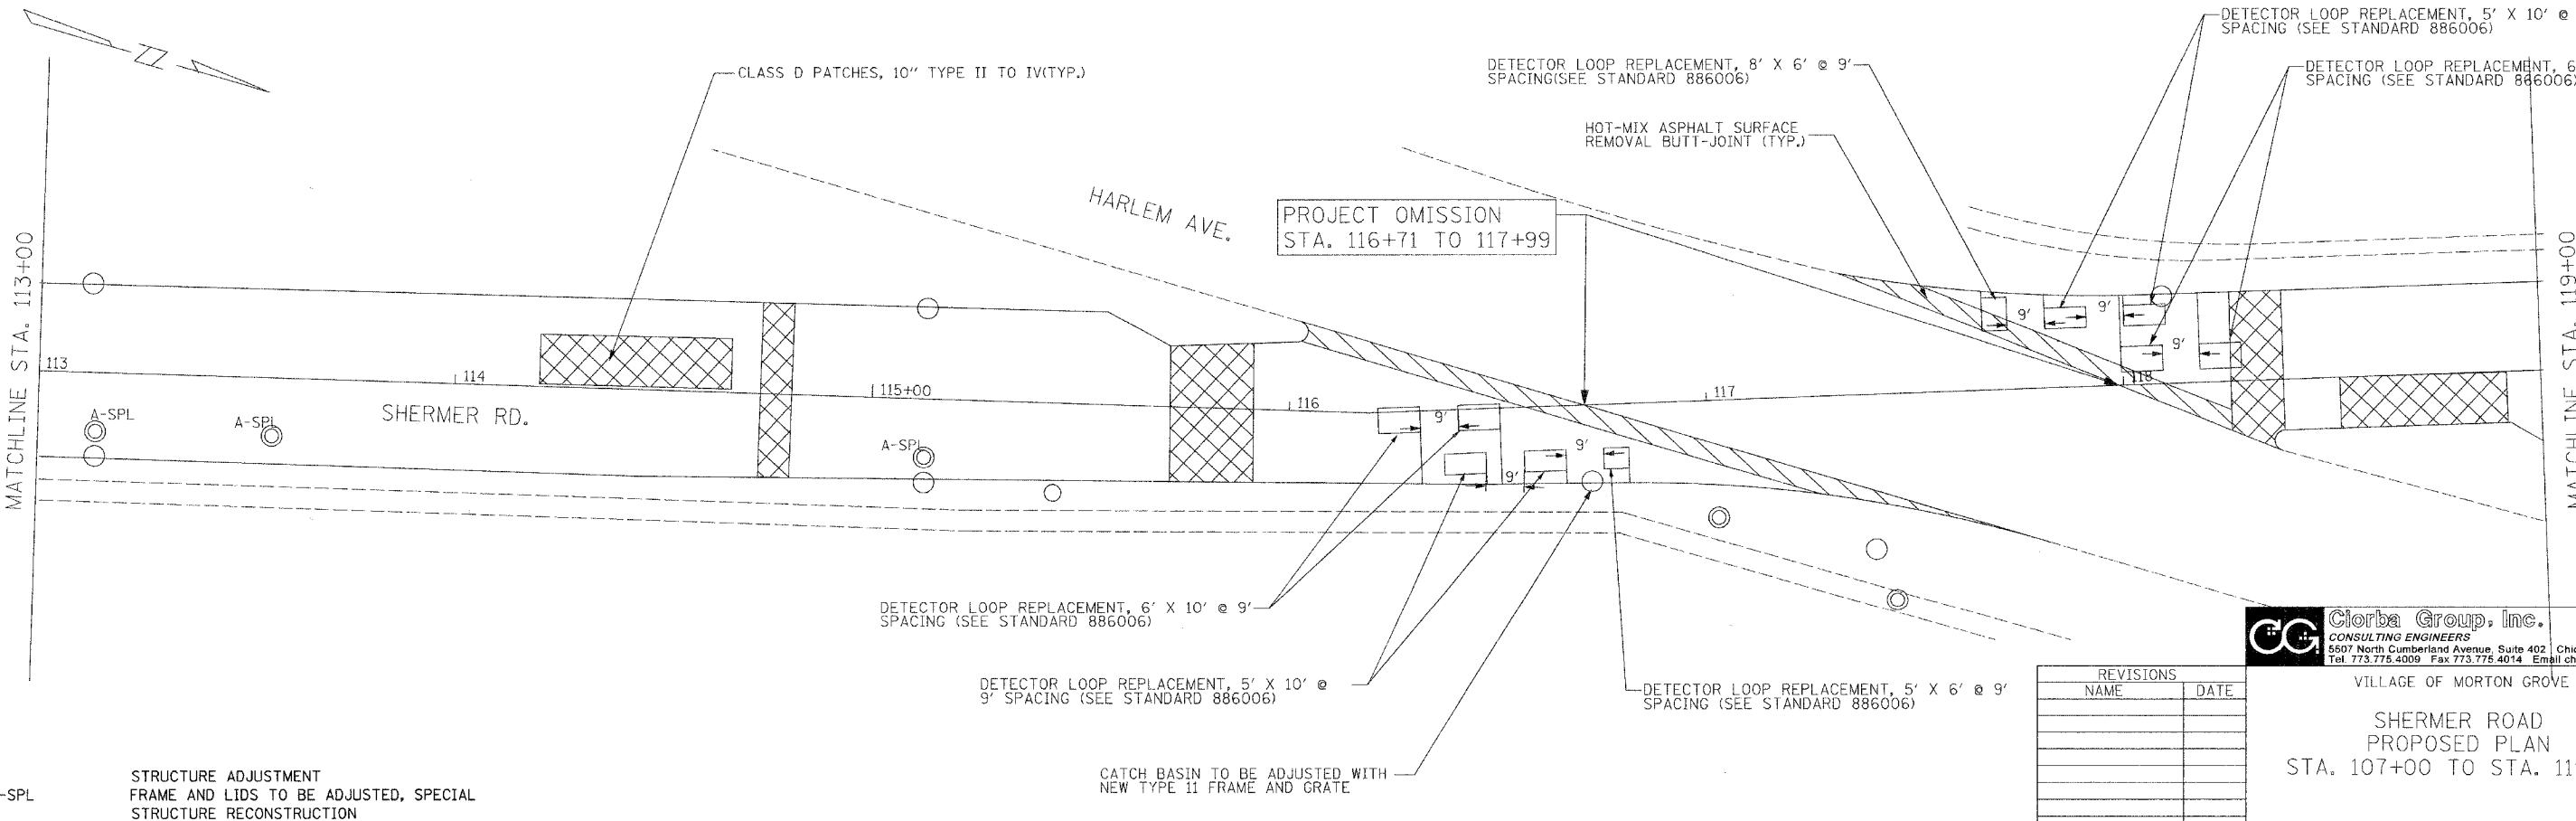


F.A.U. RTE.	SECTION	COUNTY	TOTAL SHEETS	SHEET NO.
2770	D6-00100-00-RS	COOK	26	6
STA.		TO STA.		
FED. ROAD DIST. NO. 1		ILLINOIS	FED. AID PROJECT	
CONTRACT NO. 83953				

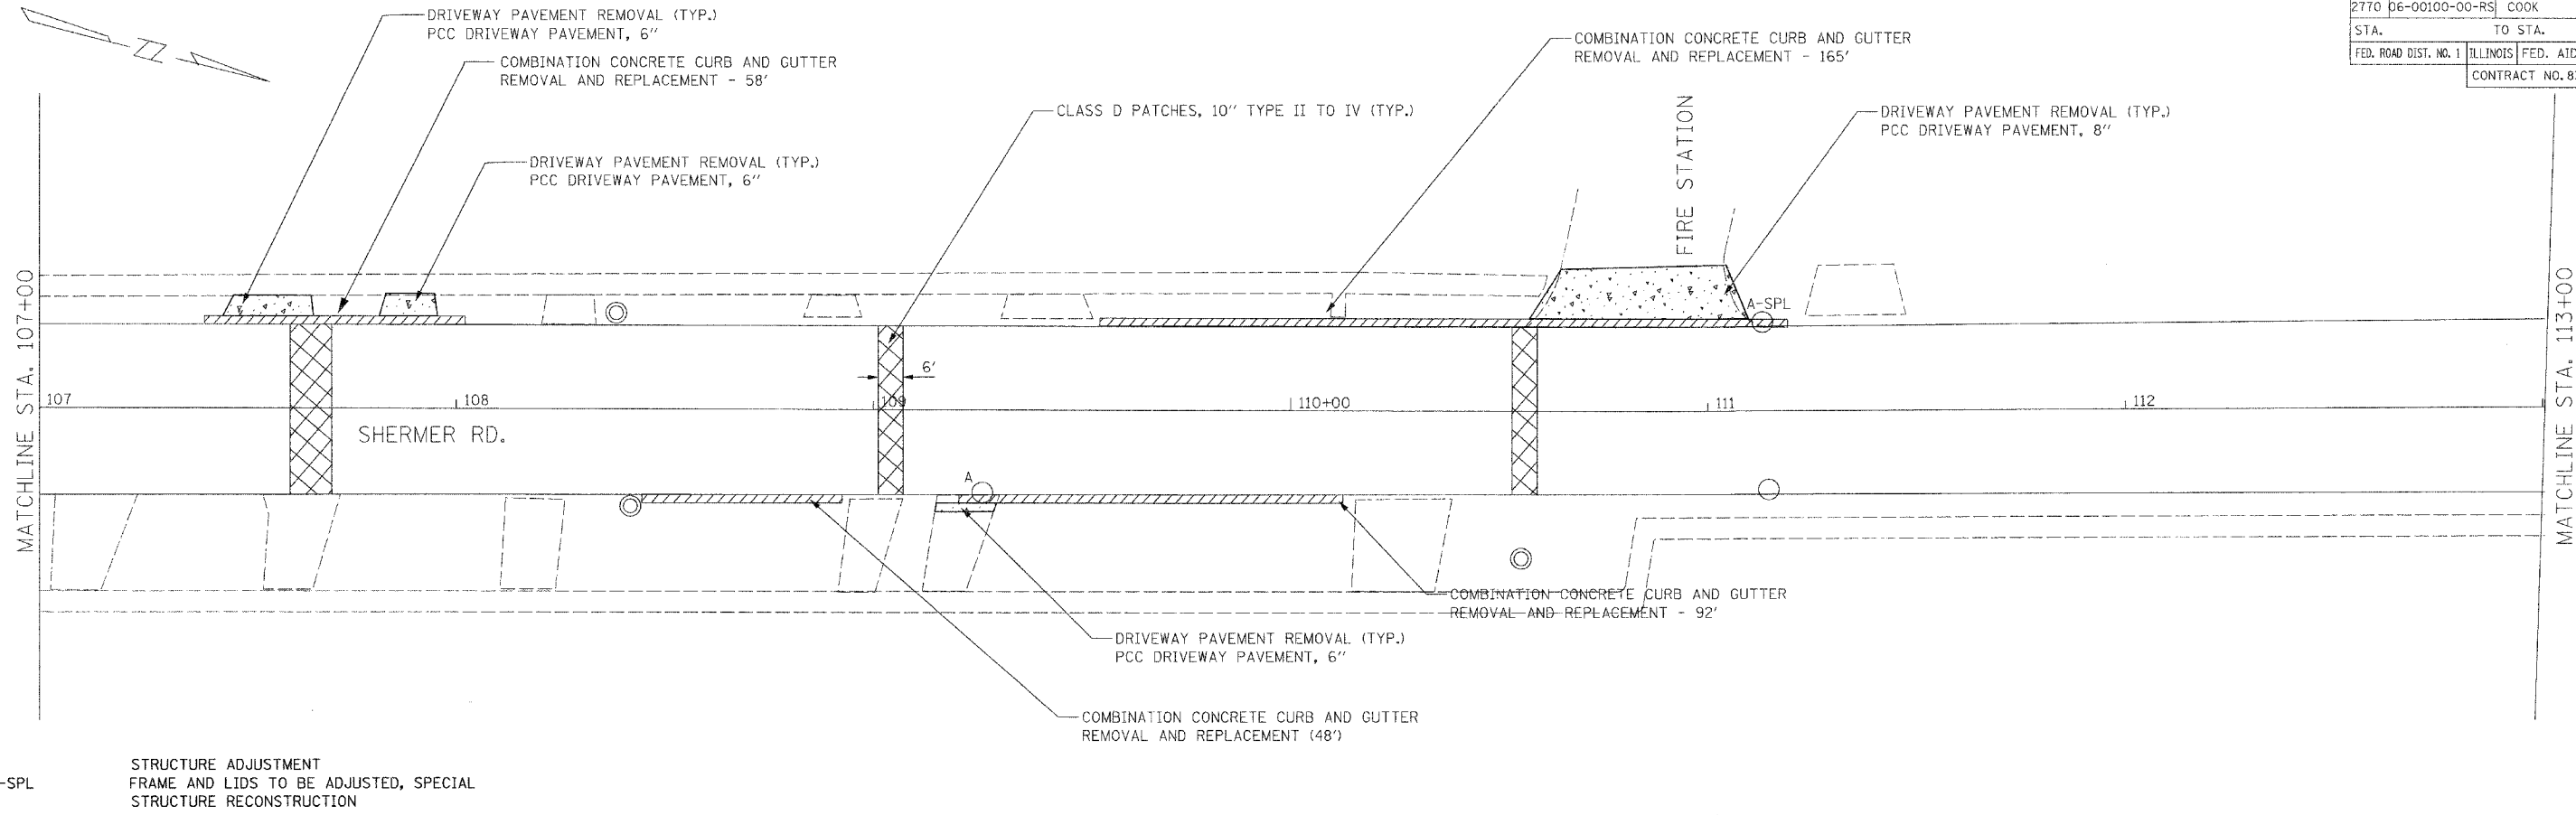

DATE: 5/24/2007
FILENAME: N:\PROJ\6035\Design\Proposed\Plan\6035plan202.dgn

CG Giorba Group, Inc.
CONSULTING ENGINEERS
5507 North Cumberland Avenue, Suite 402 Chicago, Illinois 60656
Tel. 773.775.4009 Fax 773.775.4014 Email: chicago@giorba.com

REVISIONS	
NAME	DATE

VILLAGE OF MORTON GROVE
SHERMER ROAD
PROPOSED PLAN
STA. 107+00 TO STA. 119+00

SCALE: 1"=20'
DATE: MAY, 2007
DRAWN BY: CLG
CHECKED BY: MRJ