
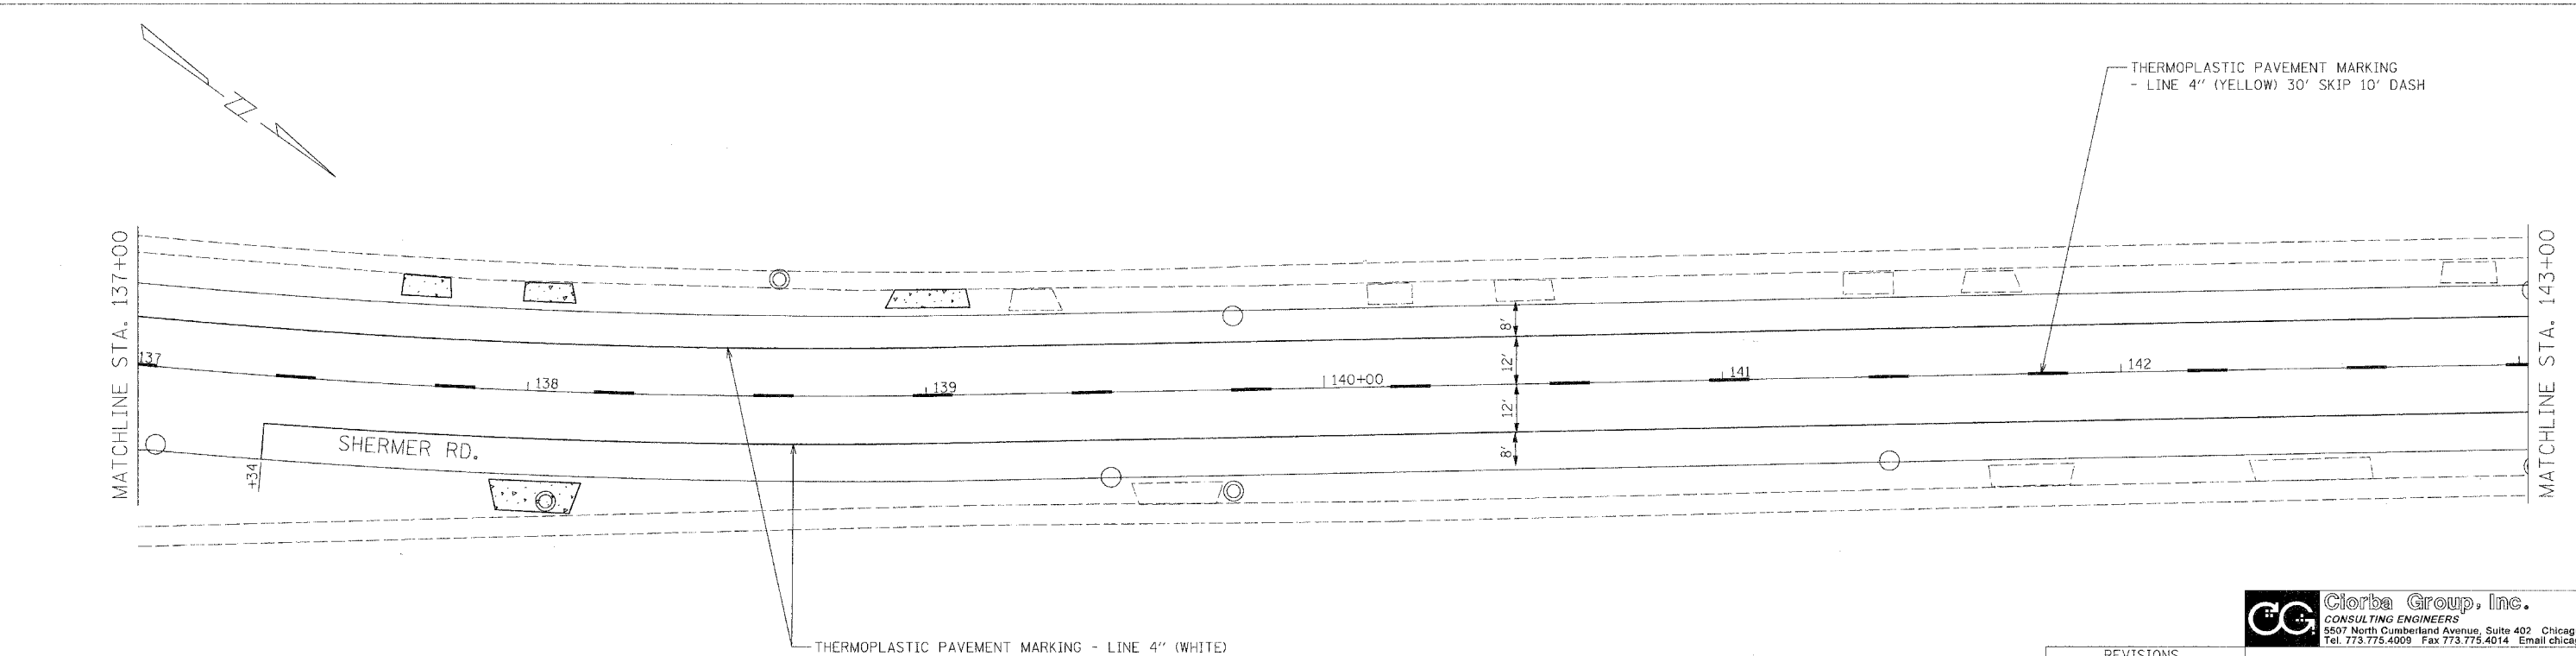


F.A.U. RTE.	SECTION	COUNTY	TOTAL SHEETS	SHEET NO.
2770	D6-00100-00-RS	COOK	26	13
STA.		TO STA.		
FED. ROAD DIST. NO. 1		ILLINOIS FED. AID PROJECT		
CONTRACT NO. 83953				

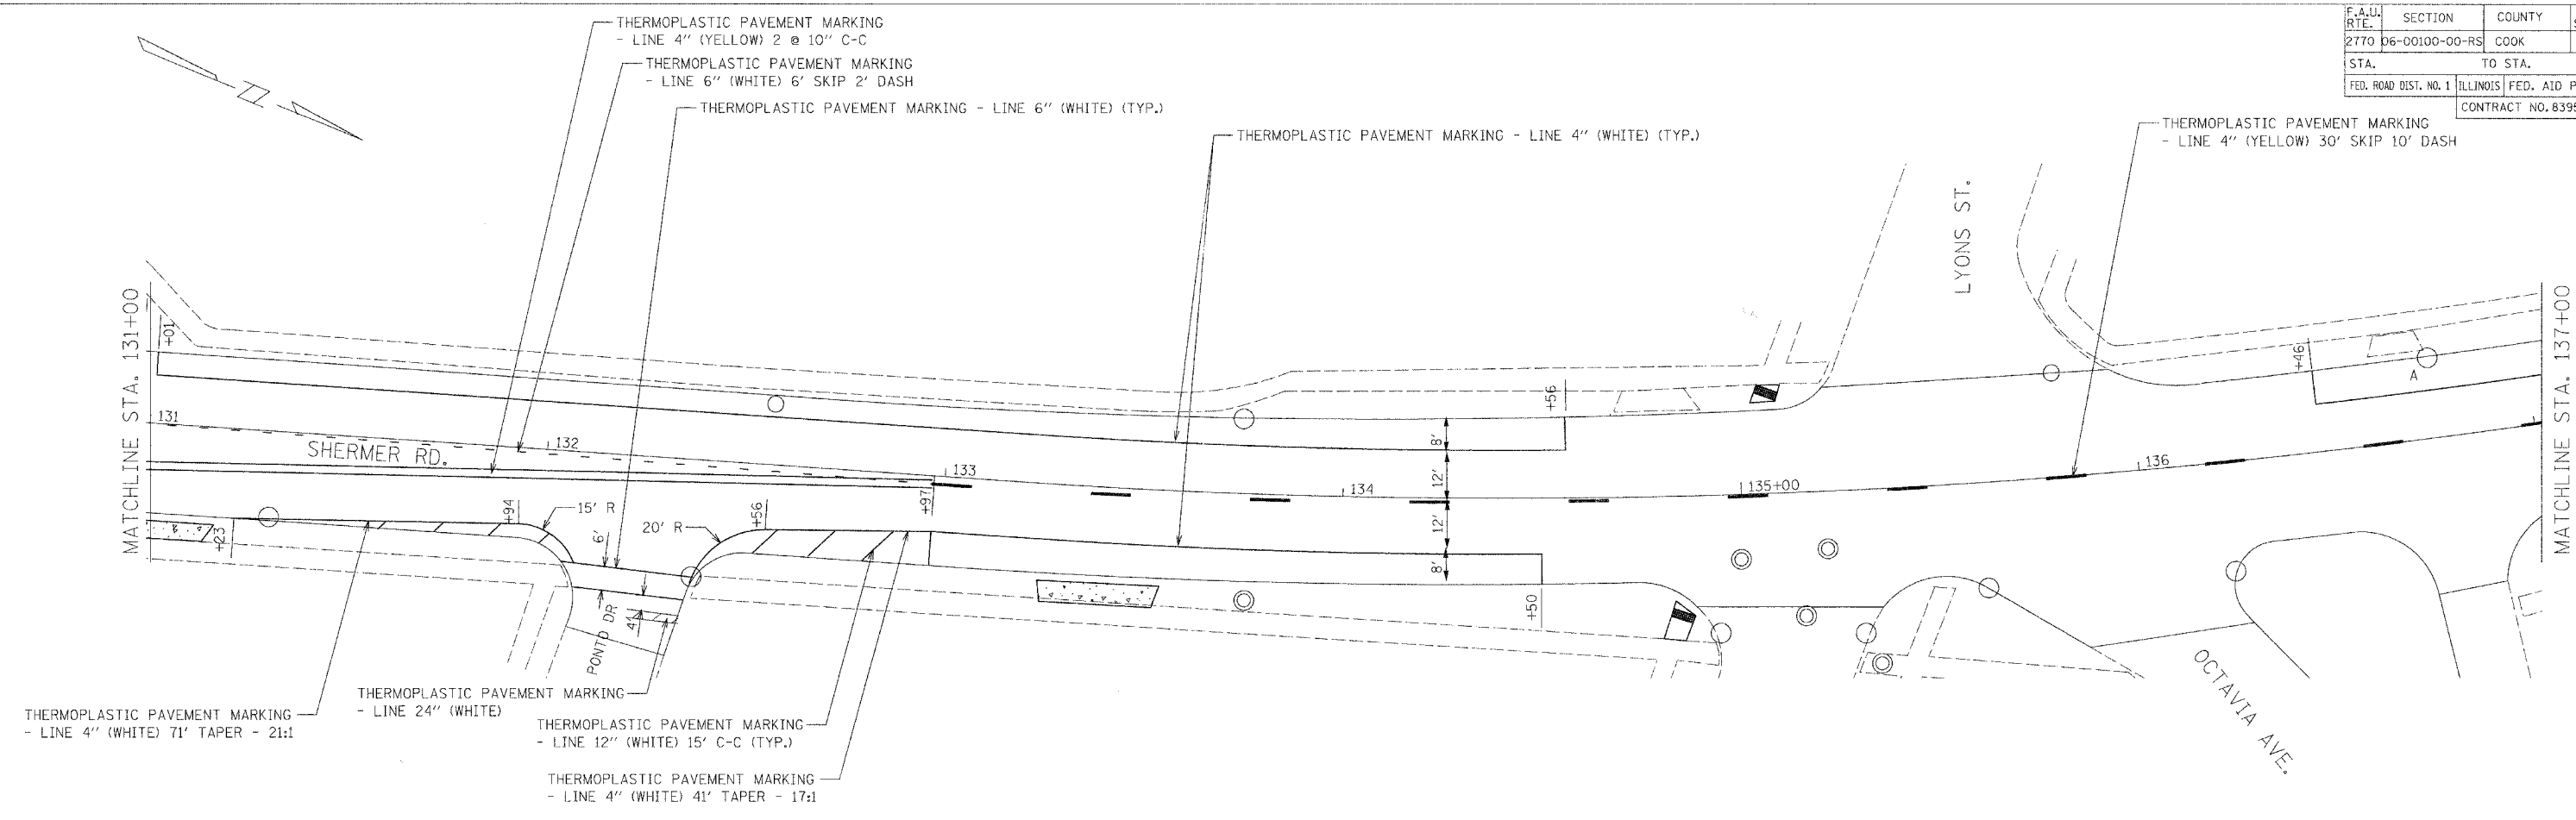

REVISIONS	
NAME	DATE

**Giorba Group, Inc.**  
 CONSULTING ENGINEERS  
 5507 North Cumberland Avenue, Suite 402 Chicago, Illinois 60656  
 Tel. 773.775.4009 Fax 773.775.4014 Email chicago@giorba.com

VILLAGE OF MORTON GROVE  
 SHERMER ROAD  
 PAVEMENT MARKING PLAN  
 STA. 131+00 TO STA. 143+00  
 SCALE: 1"=20'  
 DATE: MAY, 2007  
 DRAWN BY: CLG  
 CHECKED BY: MRJ

DATE: 05/04/07  
 DRAWN BY: CLG  
 CHECKED BY: MRJ