
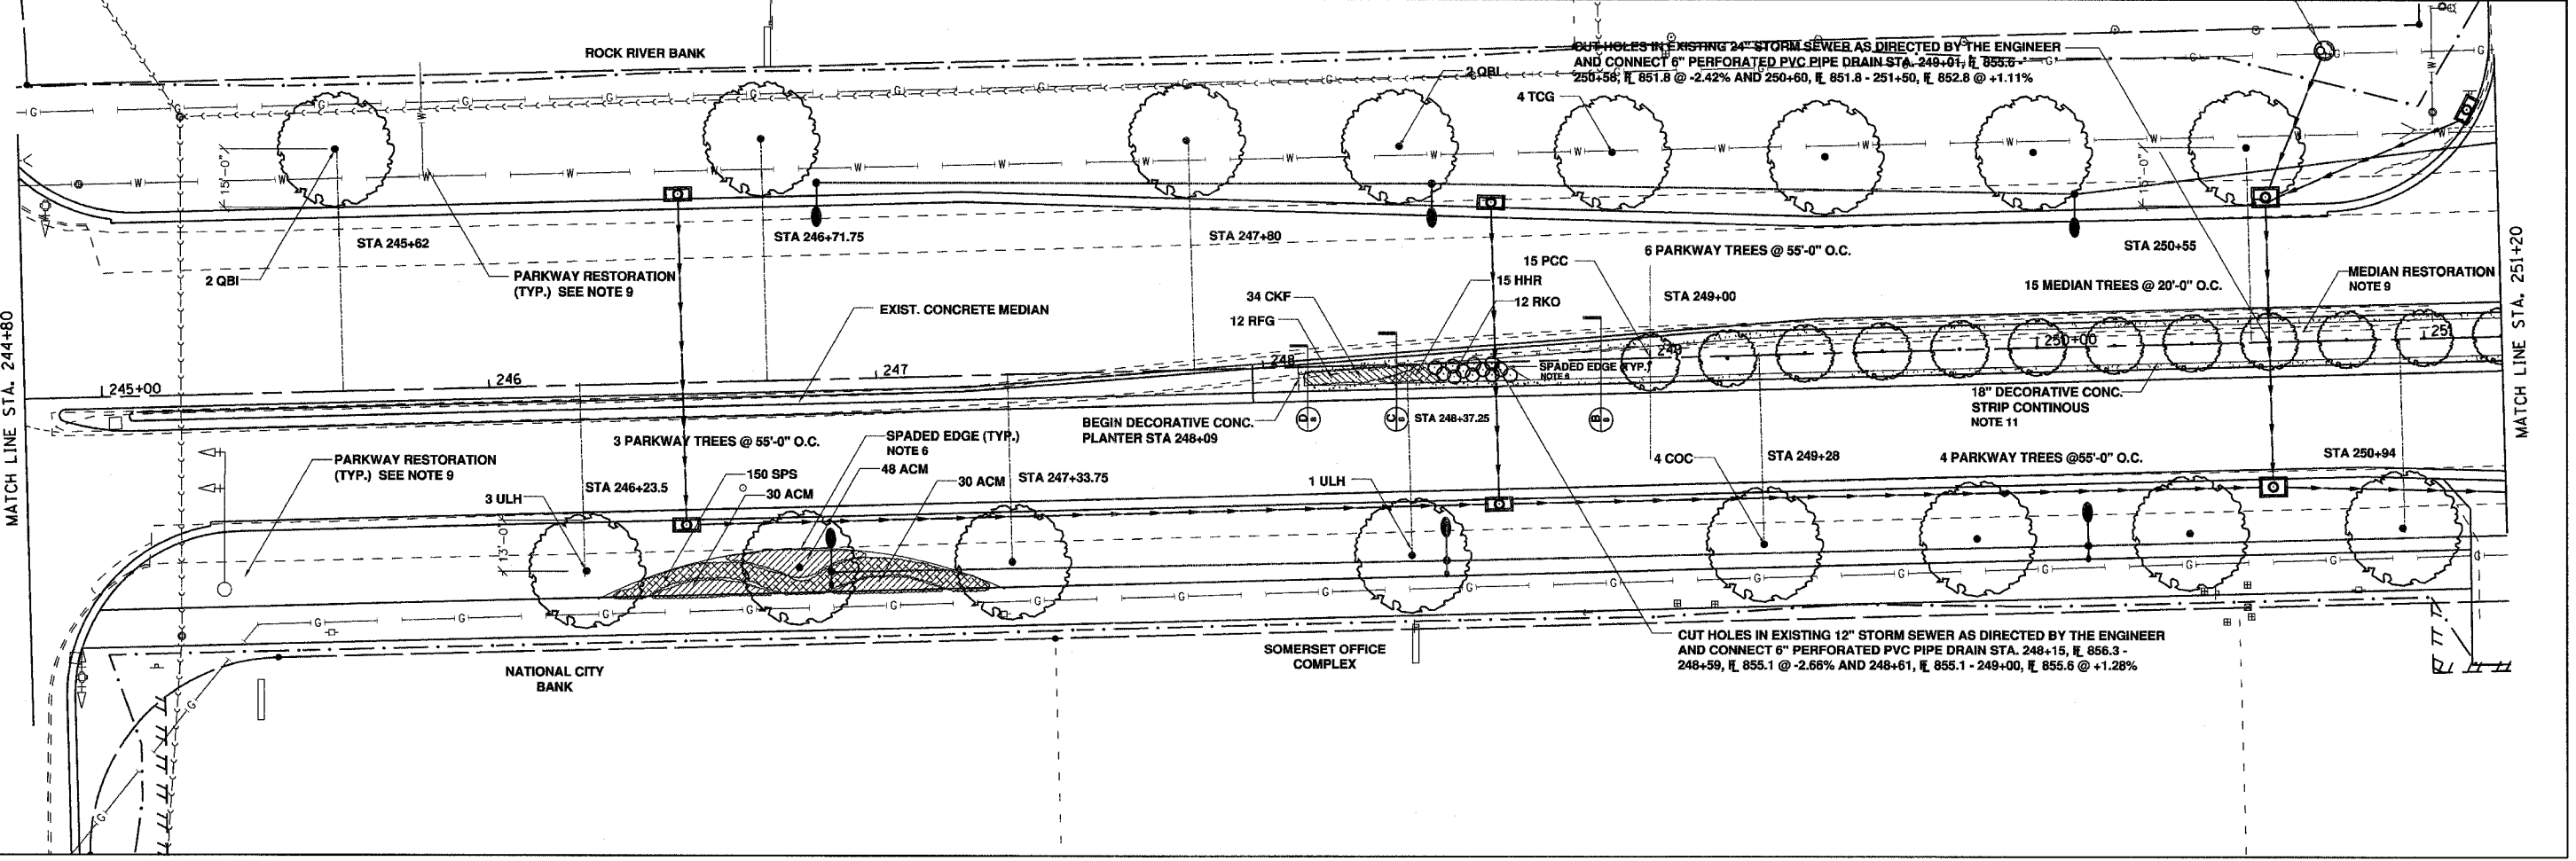


F.A. RTE.	SECTION	COUNTY	TOTAL SHEETS	SHEET NO.
525	06-00520-01-LT	WINNEBAGO	41	27
STA. 238+40		TO STA. 251+20		
FED. ROAD DIST. NO.		ILLINOIS FED. AID PROJECT		

LANDSCAPING PLANS

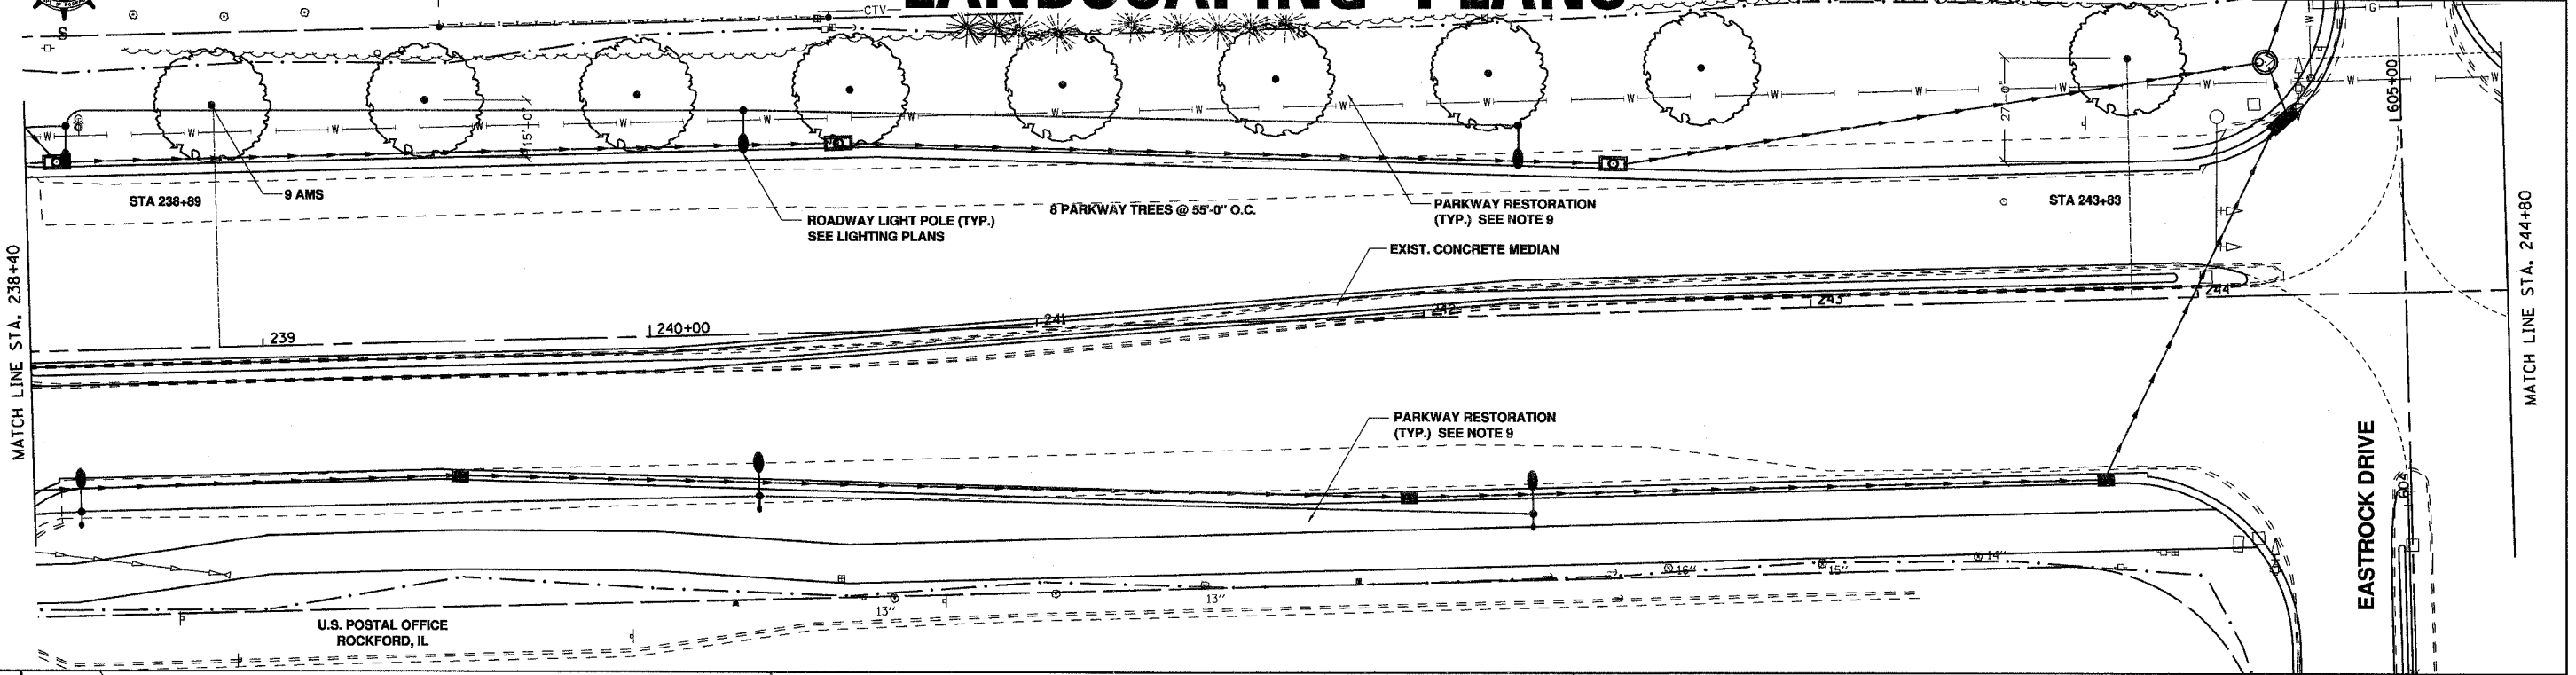

PLOT DATE * * * * *
 FILE NAME * * * * *
 PLOT SCALE * * * * *
 USER NAME * * * * *