
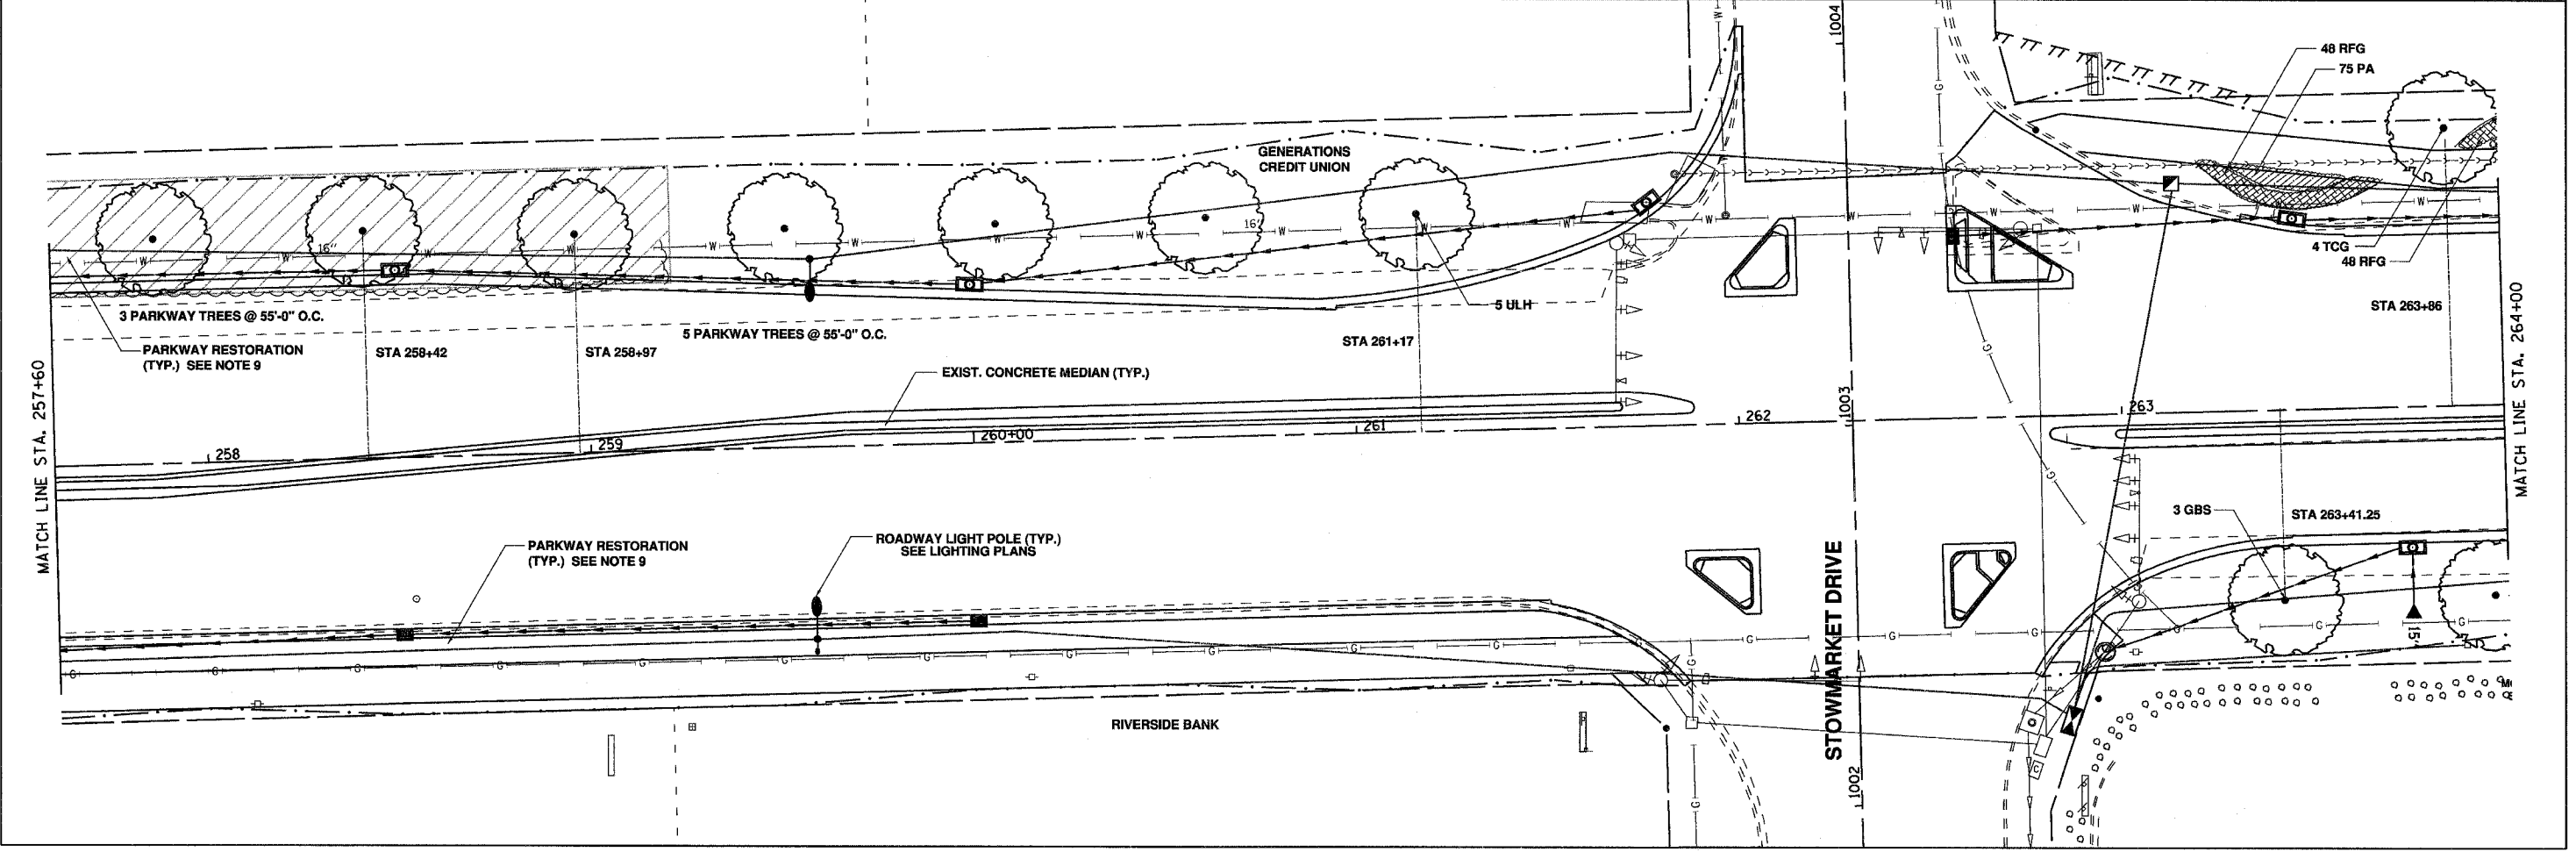


F.A. RTE.	SECTION	COUNTY	TOTAL SHEETS	SHEET NO.
525	06-00520-01-LT	WINNEBAGO	41	28

STA. 251+20 TO STA. 264+00
FED. ROAD DIST. NO. ILLINOIS FED. AID PROJECT

LANDSCAPING PLANS

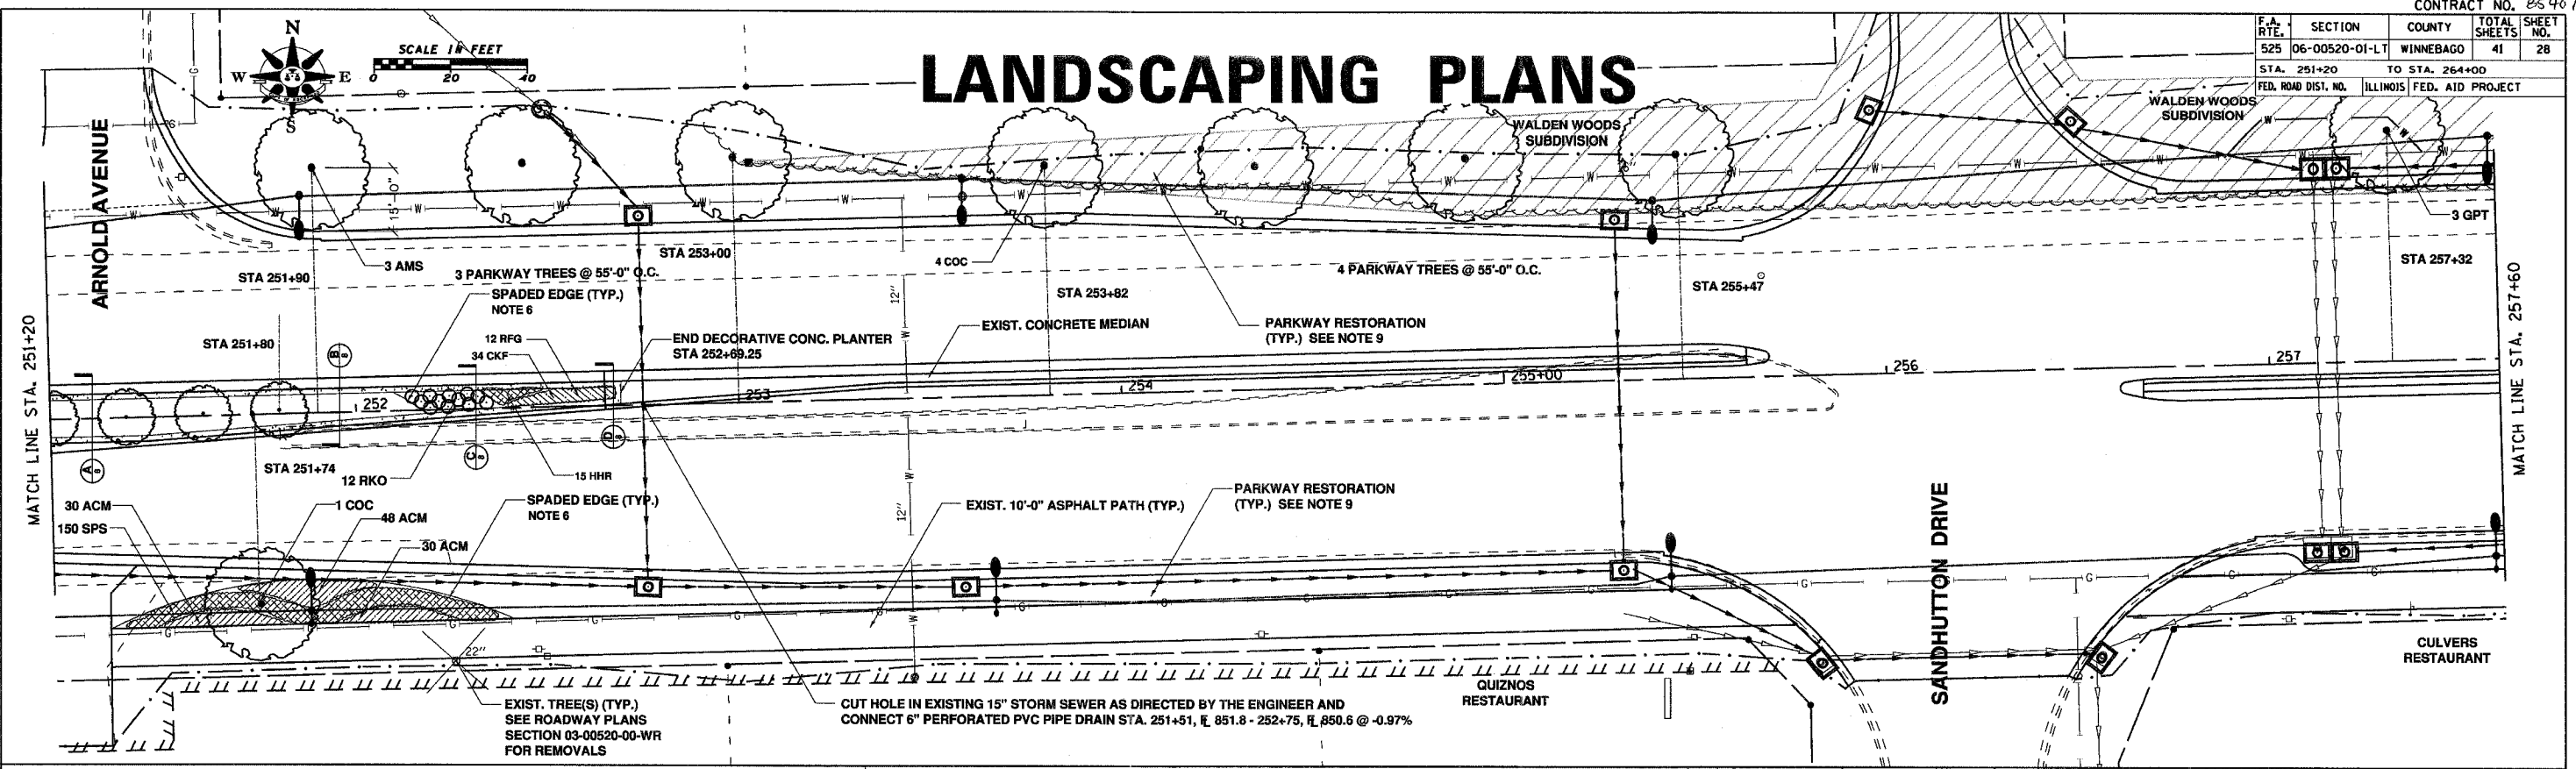

PLOT DATE = 04/25/18
 FILE NAME = 06-00520-01-LT-28.dwg
 PLOT SCALE = 1/8"=1'-0"
 USER NAME = MUSEWIK