

CONTRACT NO. 87304



**LEGEND**

- "Road Construction Ahead" sign (W20-1).
- "Road Closed Ahead" sign (W20-3) with orange flag and low intensity light attached.
- "Road Closed 500 feet" sign (W20-3) with orange flag and low intensity flashing light attached.
- Two (2) Type III Barricades with low intensity flashing lights (2 per barricade) and "Road Closed" sign (R11-2) above barricade in approach lane.

**SUGGESTED LAYOUT FOR TRAFFIC CONTROL DEVICES**

NOTE: This suggested layout is included to detail the applicability of Highway Standard BLR 21-6 to this Project.

\* Traffic Control Devices to be installed only during the construction phase of the Waterproofing Membrane System. (Maximum closure time is 3 days.)

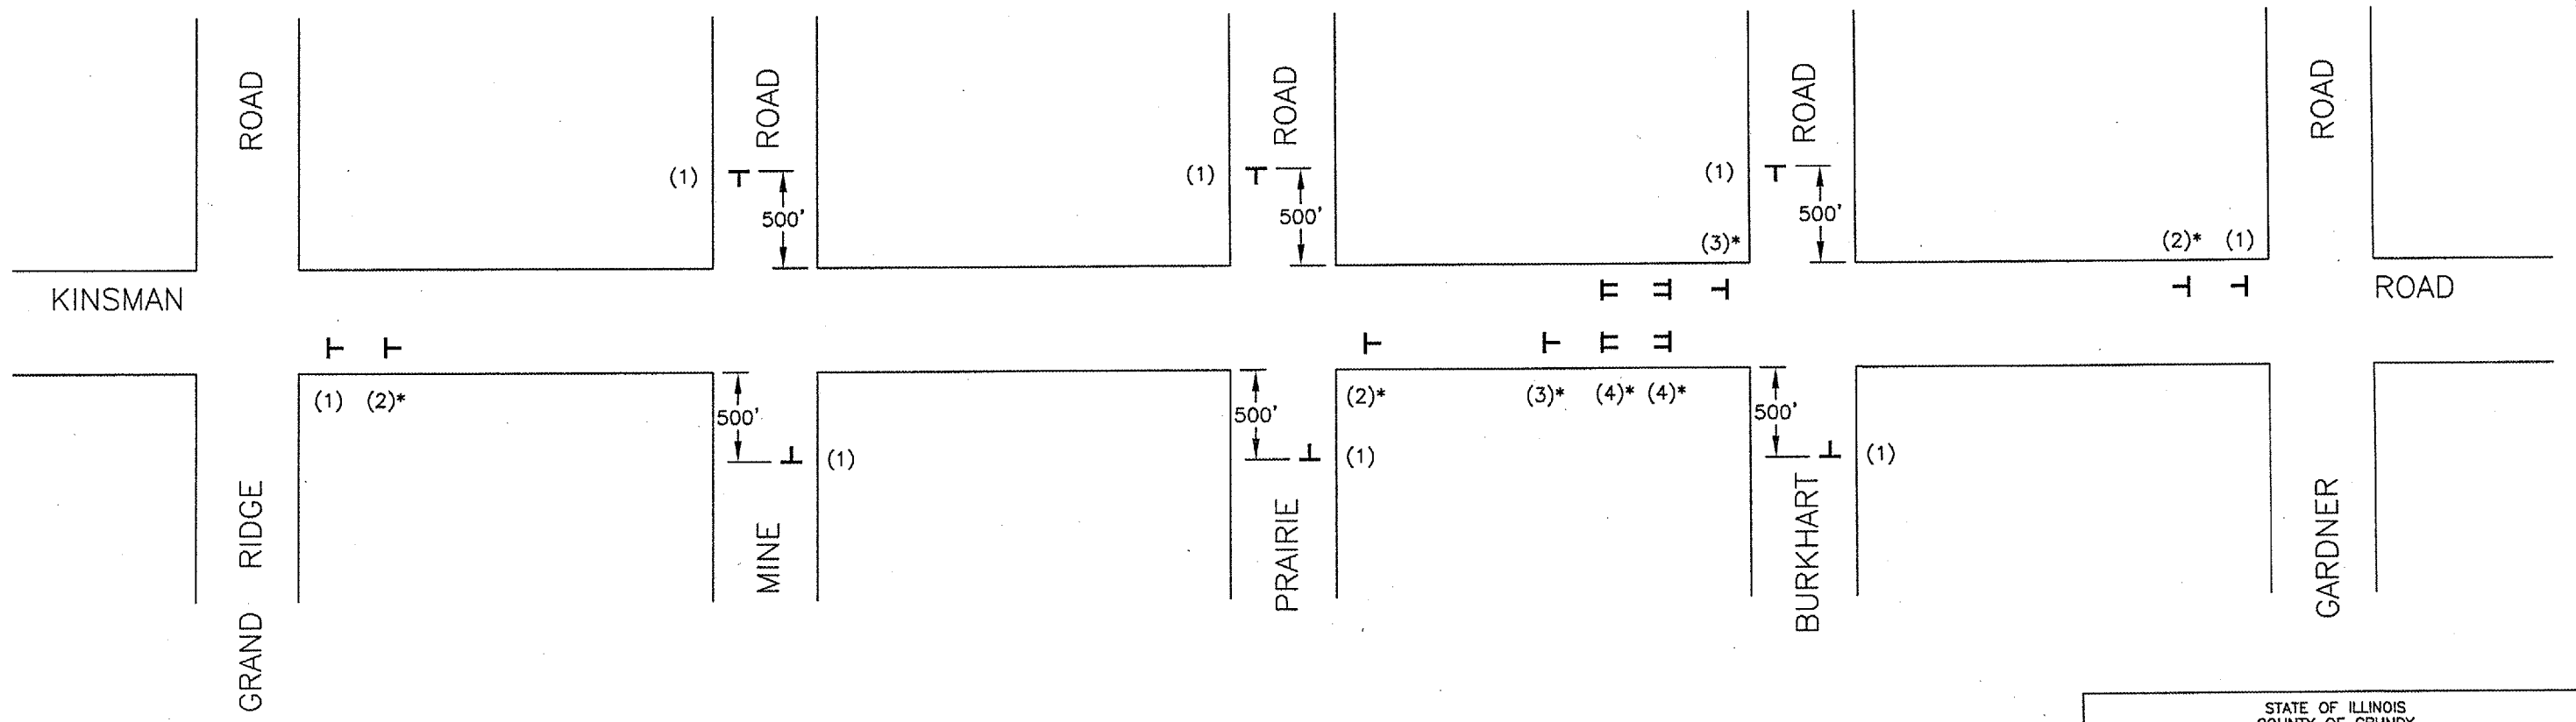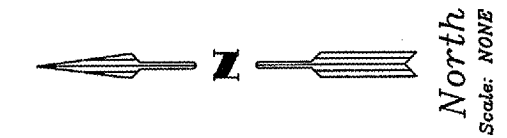

STATE OF ILLINOIS COUNTY OF GRUNDY COUNTY ENGINEER			
DRAWN: D.M.B.	CHECKED: C.J.C.	SCALE: NONE	DATE: 3-30-07
REVISED:	4-10-07		