



F.A.P. RTE.	SECTION	COUNTY	TOTAL SHEETS	SHEET NO.
591	06-00034-00-RP	KENDALL	37	15
STA. 62+00		TO STA. 68+00		
FED. ROAD DIST. NO. _ ILLINOIS		FED. AID PROJECT		

CURVE DATA
 PI STA. = 62+83.12
 $\Delta = 4^\circ 23' 45''$ (RT)
 $D = 0^\circ 28' 33''$
 $R = 12,038.10'$
 $T = 462.01'$
 $L = 923.56'$
 $E = 8.86'$
 $\theta = N.C.$
 P.C. STA = 58+21.11
 P.T. STA = 67+44.67

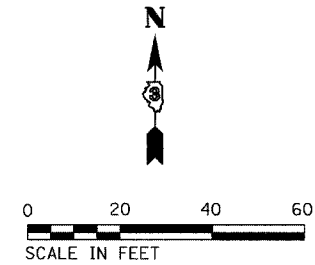

MATCH LINE STA. 62+00

MATCH LINE STA. 68+00

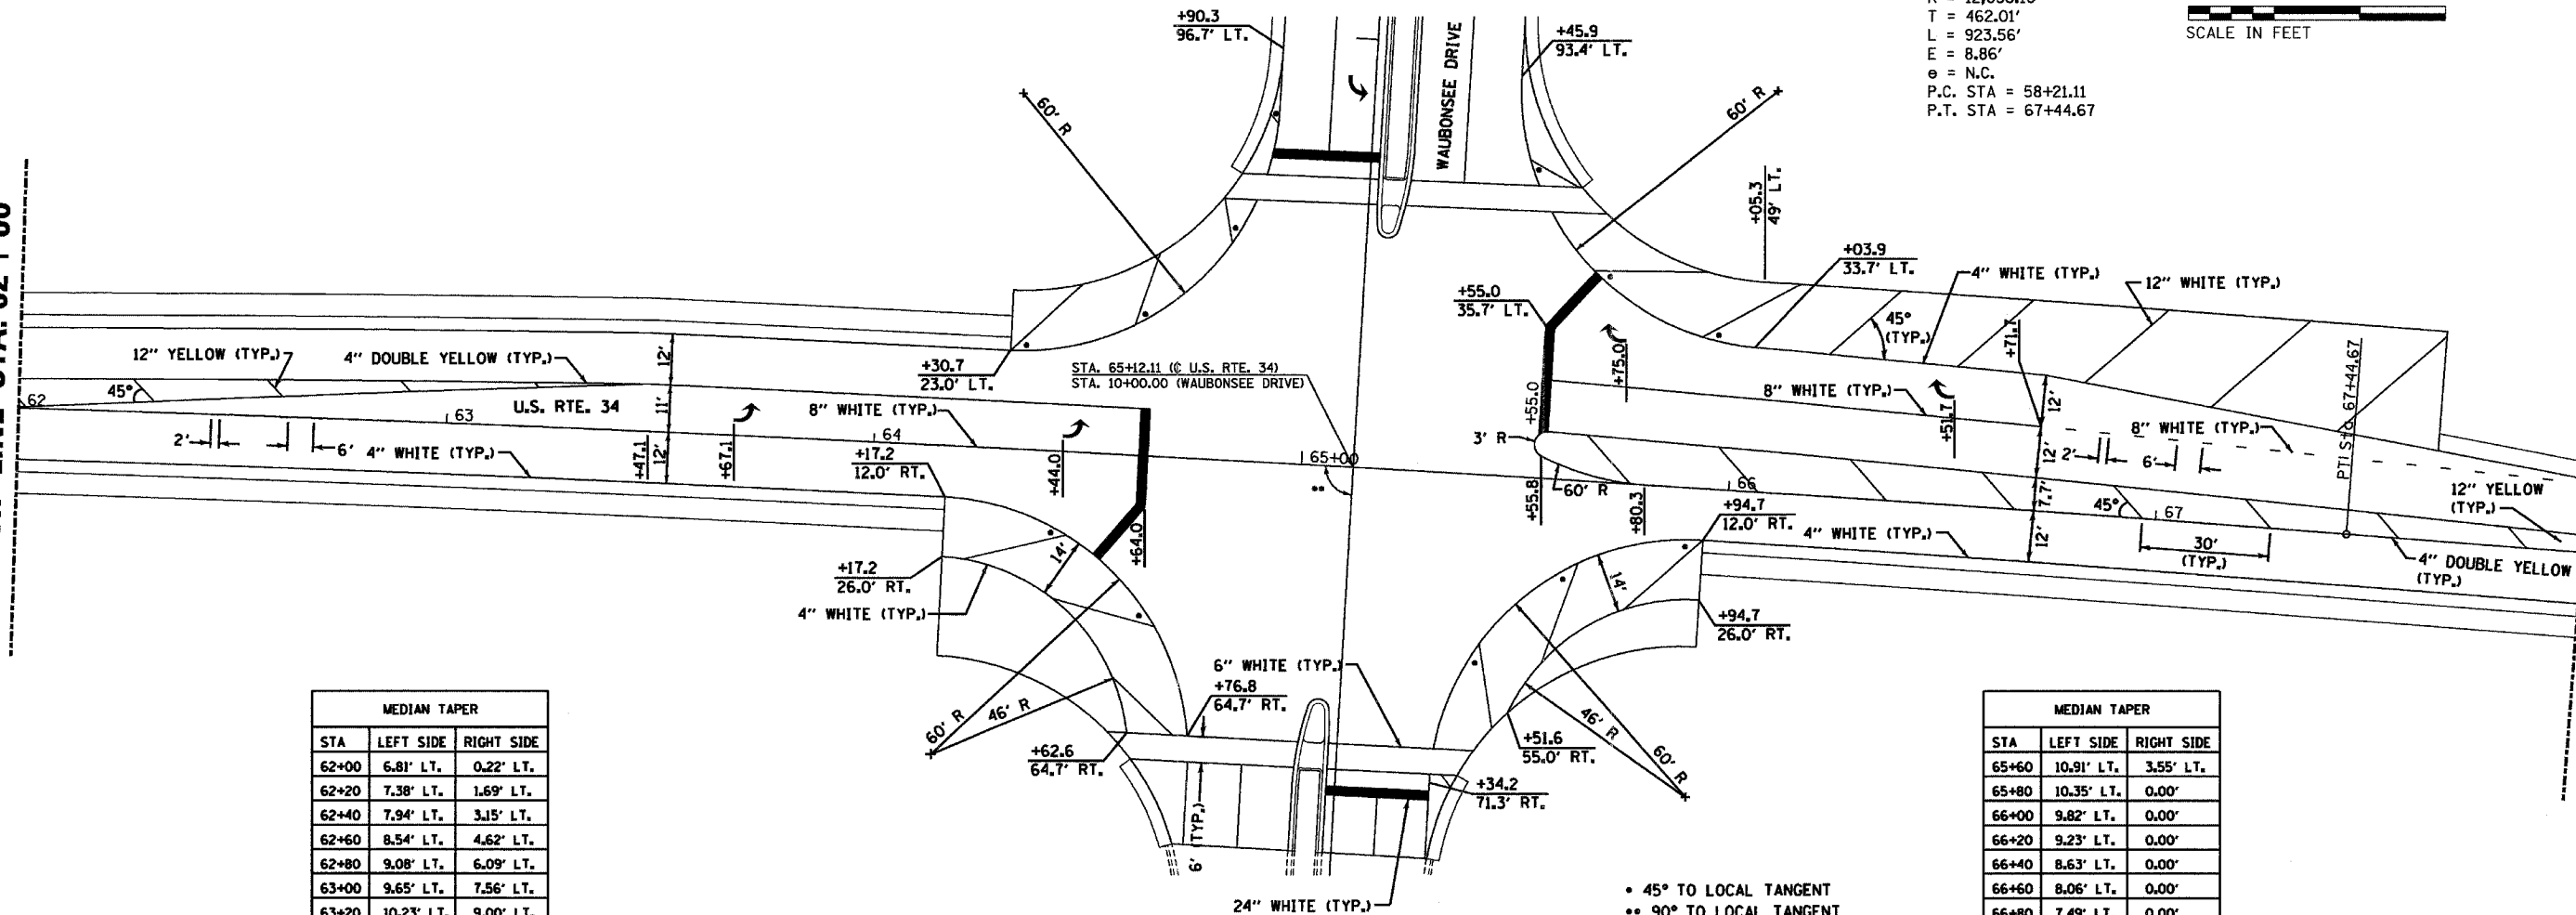

MEDIAN TAPER		
STA	LEFT SIDE	RIGHT SIDE
62+00	6.81' LT.	0.22' LT.
62+20	7.38' LT.	1.69' LT.
62+40	7.94' LT.	3.15' LT.
62+60	8.54' LT.	4.62' LT.
62+80	9.08' LT.	6.09' LT.
63+00	9.65' LT.	7.56' LT.
63+20	10.23' LT.	9.00' LT.
63+40	10.80' LT.	10.48' LT.

MEDIAN TAPER		
STA	LEFT SIDE	RIGHT SIDE
65+60	10.91' LT.	3.55' LT.
65+80	10.35' LT.	0.00'
66+00	9.82' LT.	0.00'
66+20	9.23' LT.	0.00'
66+40	8.63' LT.	0.00'
66+60	8.06' LT.	0.00'
66+80	7.49' LT.	0.00'
67+00	6.93' LT.	0.00'
67+20	6.34' LT.	0.00'
67+40	5.77' LT.	0.00'
67+60	5.20' LT.	0.00'
67+80	4.63' LT.	0.00'
68+00	4.06' LT.	0.00'

• 45° TO LOCAL TANGENT
 •• 90° TO LOCAL TANGENT

PLOT DATE = #DATE#
 FILE NAME = #FILE#
 PLOT SCALE = #SCALE#
 USER NAME = #USER#

REVISIONS	
NAME	DATE

ILLINOIS DEPARTMENT OF TRANSPORTATION
 PAVEMENT MARKING DETAILS
 FAP 591 (US 34)
 AND WAUBONSEE DRIVE
 SECTION 06-00034-00-RP
 KENDALL COUNTY

SCALE: VERT. _____
 HORIZ. _____
 DATE: 02/07

DRAWN BY: NOE/NV
 CHECKED BY: DJD