


ROUTE NO.	SECTION	COUNTY	TOTAL SHEETS	SHEET NO.
FAS 621	05-00075 -05-RS	SANGAMON	72	7


**CONTRACT NO. 93439**

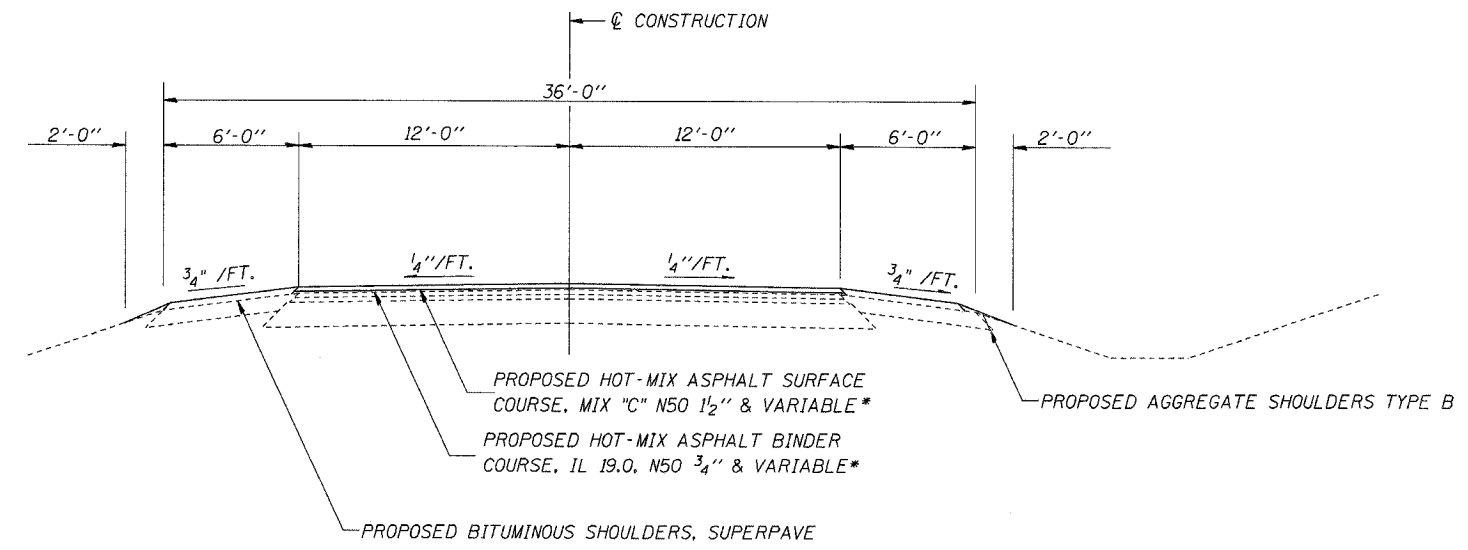

**CH 10 TYPICAL PROPOSED ROADWAY CROSS SECTION**

STA 127+16.02 TO STA 127+66.02  
 STA 133+56.15 TO STA 134+06.15  
 STA 262+24.19 TO STA 262+74.19  
 STA 266+31.39 TO STA 266+81.39

\* SEE BUTT JOINT DETAIL SHEET 41

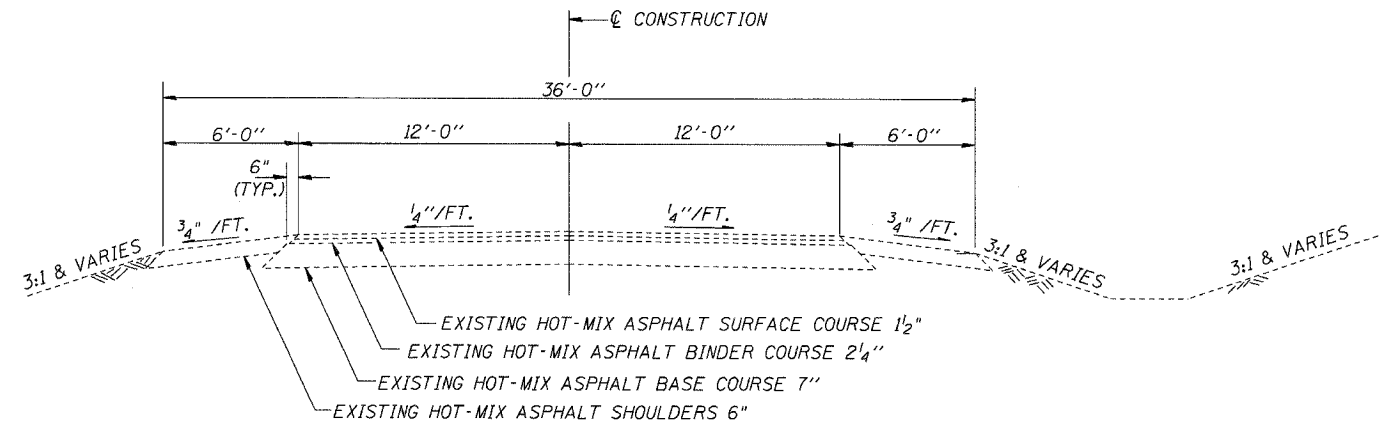

**CH 10 TYPICAL EXISTING ROADWAY CROSS SECTION**

STA 127+16.02 TO STA 127+66.02  
 STA 133+56.15 TO STA 134+06.15  
 STA 262+24.19 TO STA 262+74.19  
 STA 266+31.39 TO STA 266+81.39

OMISSIONS:  
 STA 127+66.02 TO STA 133+56.15  
 STA 262+74.19 TO STA 266+31.39

**TYPICAL CROSS SECTIONS**

FAS 621 (CH 10)  
 SECTION 05-00075-05-RS  
 SANGAMON COUNTY

CUMMINS ENGINEERING CORPORATION	JOB #: 2171 FILE: 2171TYP DATE: 4/30/07
---------------------------------	---