



F.A.U. RTE.	SECTION	COUNTY	TOTAL SHEETS	SHEET NO.
8146	06-00029-00-TL	SANGAMON	67	8
STA.		TO STA.		
FED. ROAD DIST. NO.		ILLINOIS	FED. AID PROJECT#	
*HS-8146(003)				

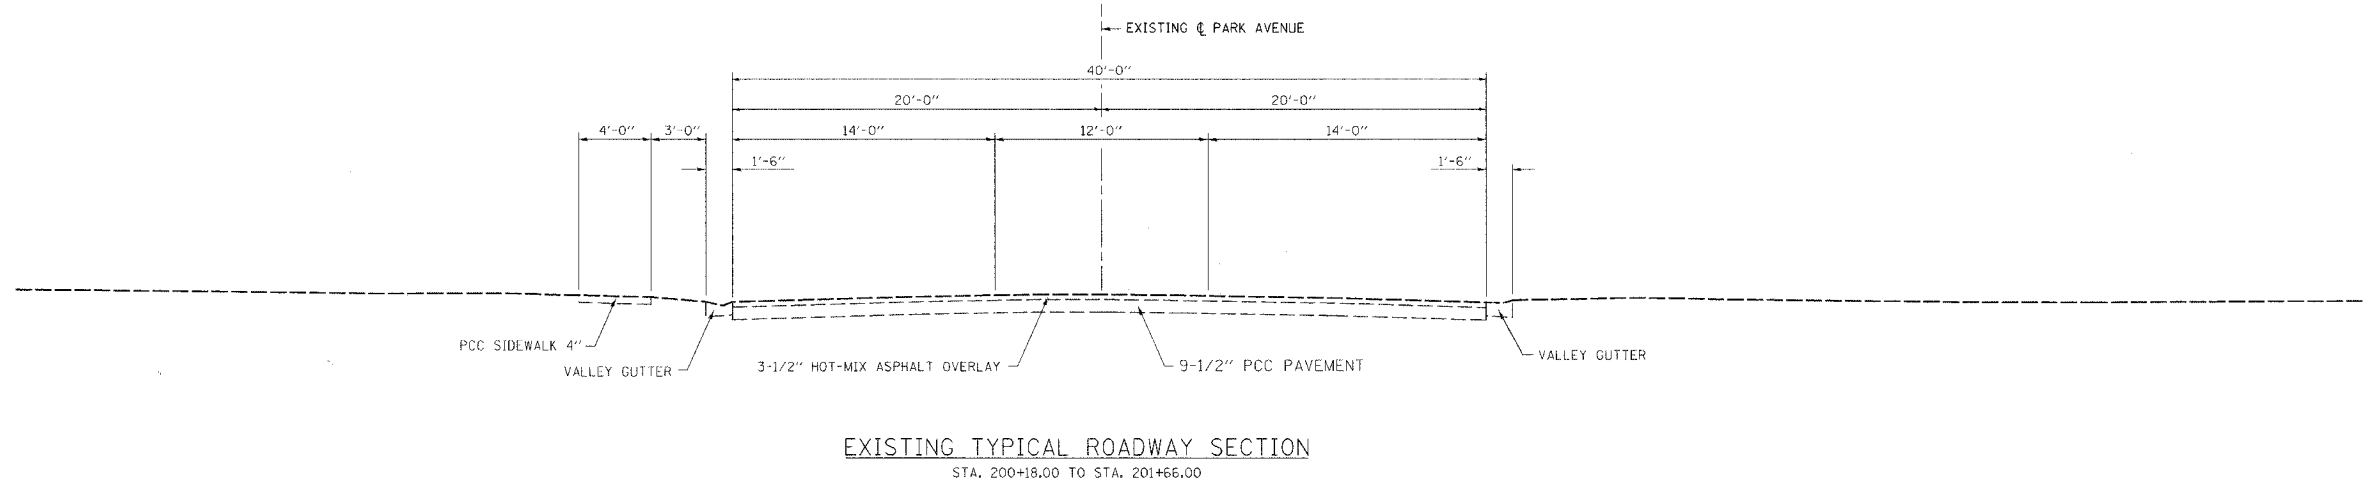

EXISTING TYPICAL ROADWAY SECTION
STA. 200+18.00 TO STA. 201+66.00

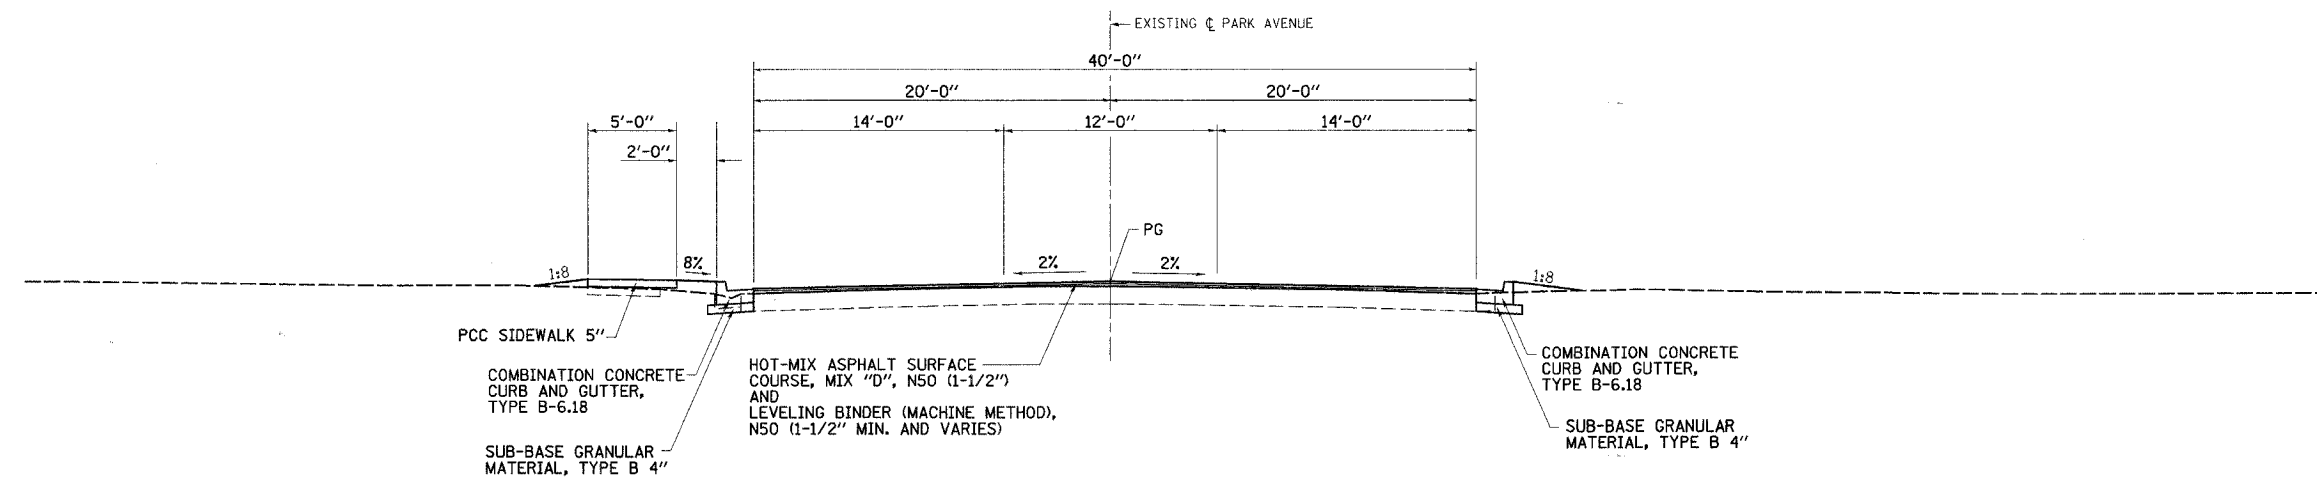

PROPOSED TYPICAL ROADWAY SECTION
STA. 200+18.00 TO STA. 201+66.00

PLOT DATE = 4/27/07
 FILE NAME = I:\ASSETS\DRAWINGS\06152TYP.dgn
 PLOT SCALE = 5/8" = 1'-0"
 MODEL = Default
 OPERATOR = Franky

REVISIONS	
NAME	DATE

ILLINOIS DEPARTMENT OF TRANSPORTATION
TYPICAL SECTIONS

VILLAGE OF CHATHAM
SECTION 06-00029-00-TL
SANGAMON COUNTY
WALNUT ST. / PARK AVE. IMPROVEMENTS

SCALE: VERT. 1" = 5'
HORIZ. 1" = 5'

DATE: 2/16/07

DRAWN BY: SUTHEARD
CHECKED BY: BOTT

GREENE & BRADFORD, INC.
OF SPRINGFIELD

COMPUTER FILE NO.
06152TYP

PROJECT 06152
4/27/07 - FAV