



F.A.U. RTE.	SECTION	COUNTY	TOTAL SHEETS	SHEET NO.
8146	06-00029-00-TL	SANGAMON	67	18
STA. 196+00.00 TO STA. 202+30.00				
FED. ROAD DIST. NO.		ILLINOIS	FED. AID PROJECT*	
*HS-8146(003)				

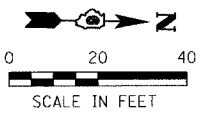

LEGEND

- PAVEMENT REMOVAL
- PAVEMENT PATCHES
- DRIVEWAY PAVEMENT REMOVAL
- SIDEWALK REMOVAL
- COMBINATION CURB AND GUTTER, CURB AND GUTTER REMOVAL
- HMA SURFACE REMOVAL - BUTT JOINT
- HMA SURFACE REMOVAL - VARIABLE DEPTH

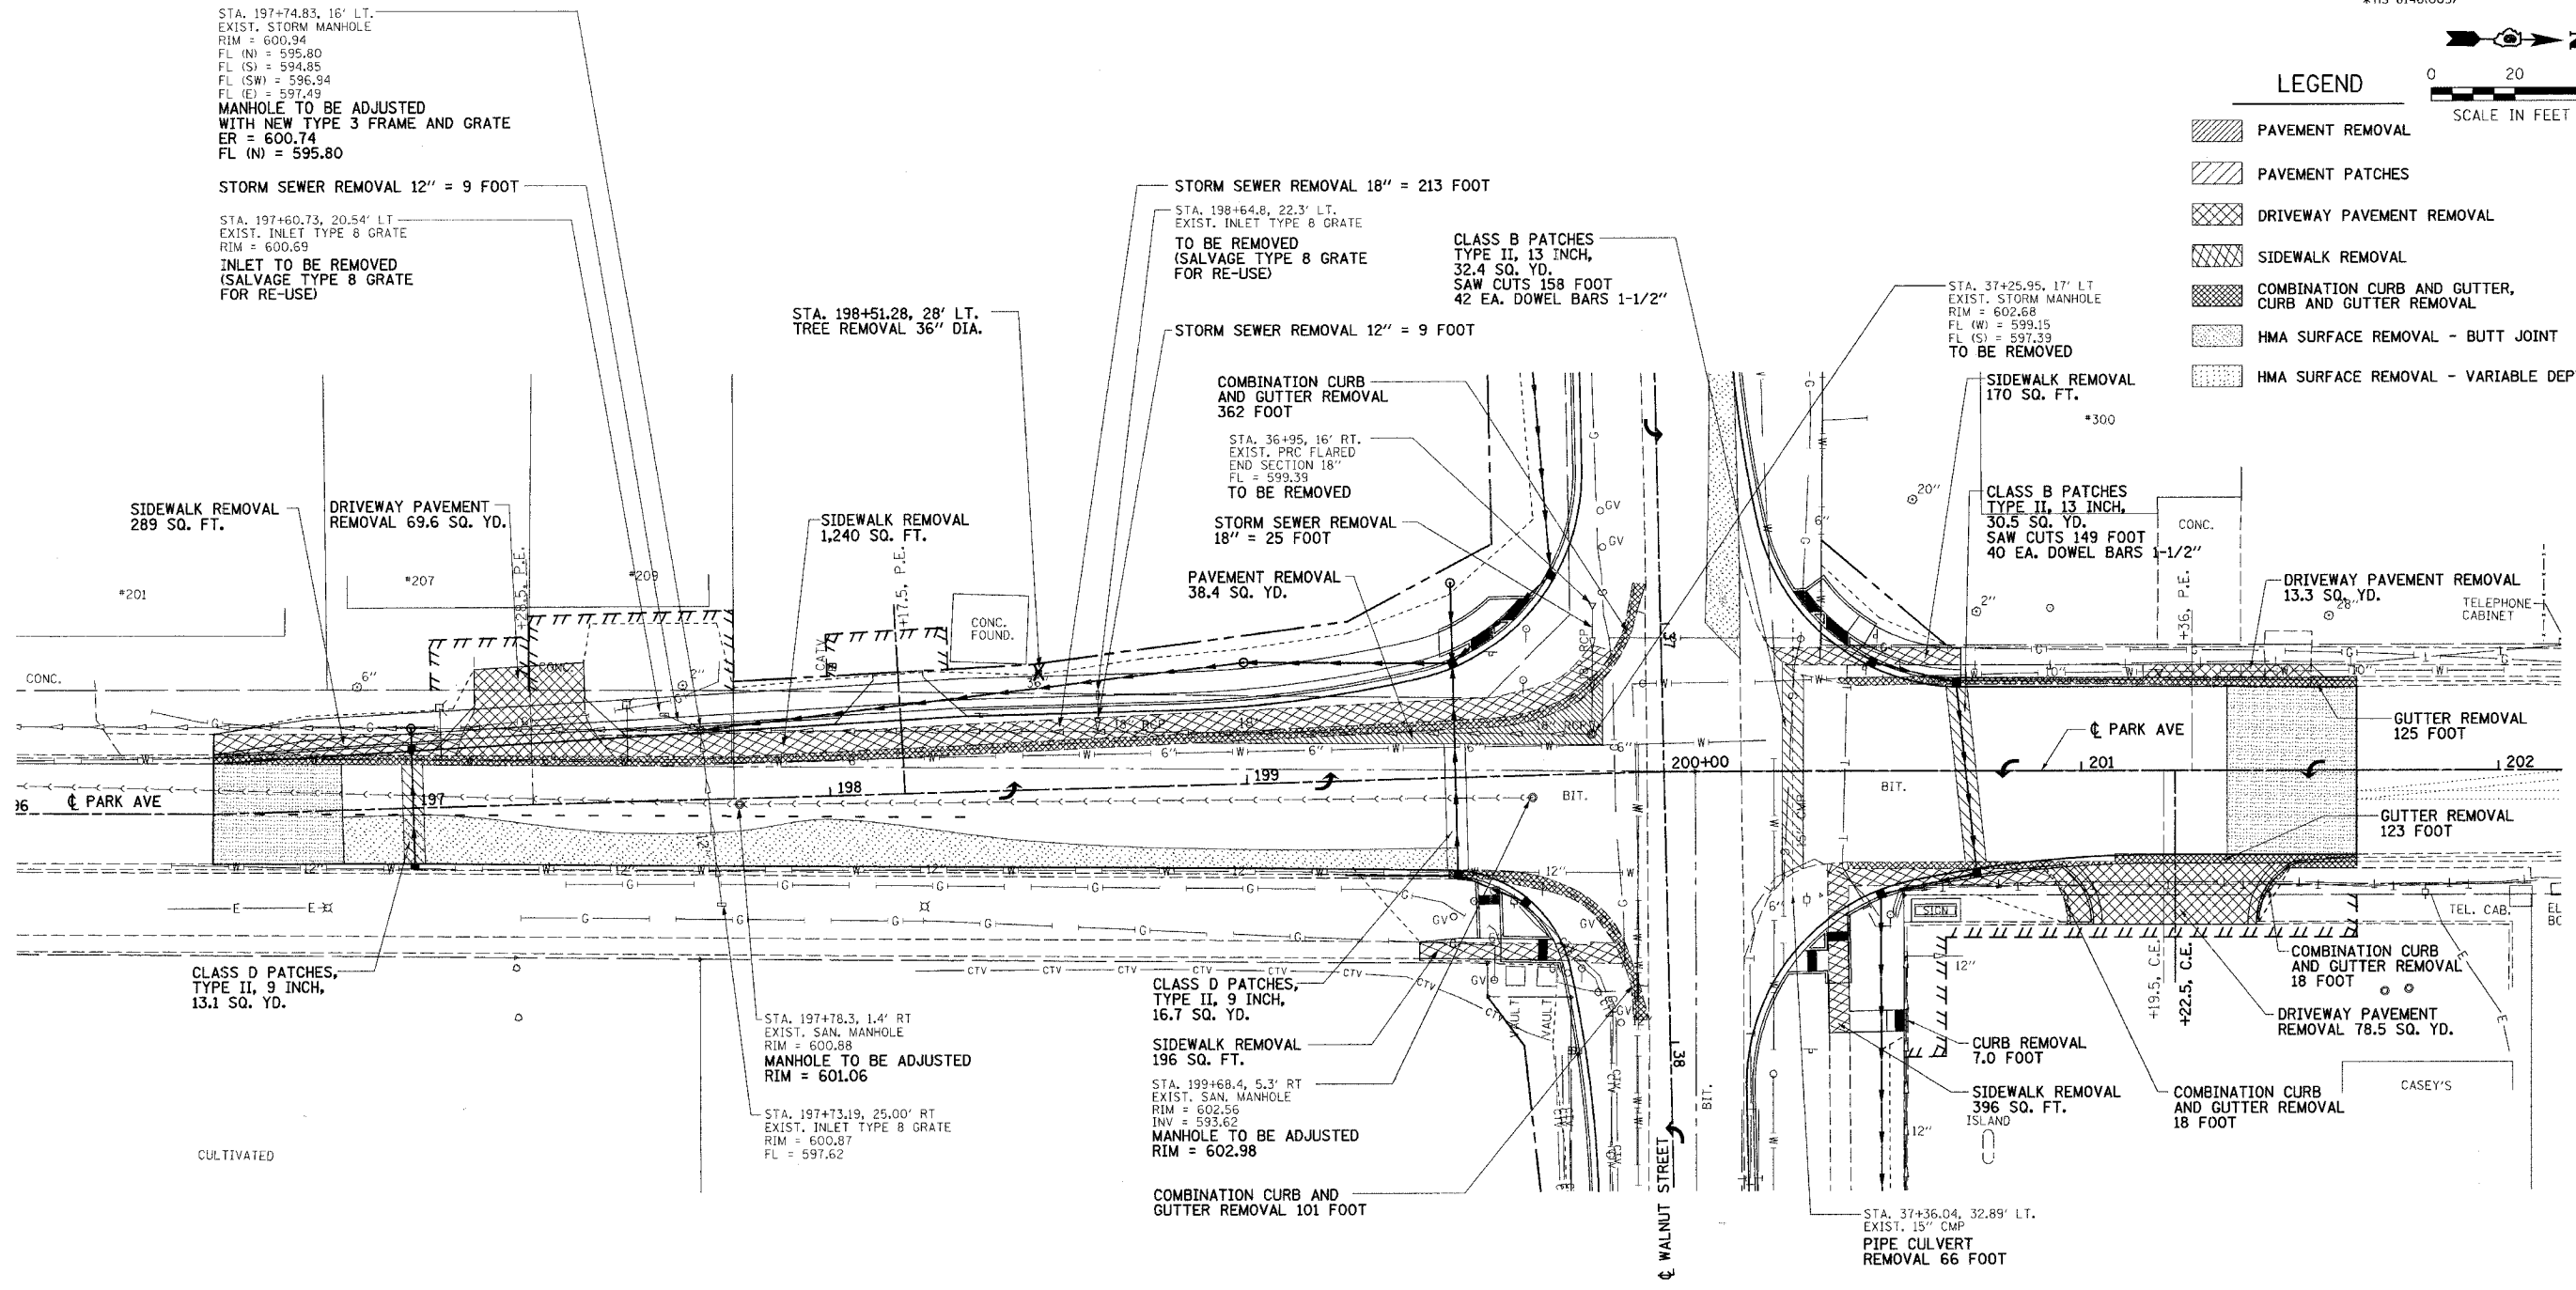

PLOT DATE = 5/24/2007
 PLOT SCALE = 20.00000 / IN.
 MODEL = Default
 OPERATOR = msh

REVISIONS	
NAME	DATE
IDOT REVIEW	4/11/07

ILLINOIS DEPARTMENT OF TRANSPORTATION
REMOVAL & ADJUSTMENT PLAN

VILLAGE OF CHATHAM
 SECTION 06-00029-00-TL
 SANGAMON COUNTY
 WALNUT ST. / PARK AVE. IMPROVEMENTS

SCALE: VERT. _____
 HORIZ. 1" = 20'
 DATE: 1/26/07

DRAWN BY: SUTHEARD
 CHECKED BY: BOTT

GREENE & BRADFORD, INC.
 OF GREENFIELD

COMPUTER FILE NO.
 06152REM
 PROJECT 06152
 5/24/07 - MDS

VILLAGE OF CHATHAM - PARK AVENUE - REMOVAL & ADJUSTMENT PLAN
STA. 196+00 TO STA. 202+30