


F.A.U. RTE.	SECTION	COUNTY	TOTAL SHEETS	SHEET NO.
8146 06-00029-00-TL		SANGAMON	67	22
STA. 195+80		TO STA. 202+20		
FED. ROAD DIST. NO.		ILLINOIS FED. AID PROJECT*		
		*HS-8146(003)		

PLAN	DATE
BY: _____	DATE: _____
REVISIONS:	
1. _____	
2. _____	

PROFILE	DATE
BY: _____	DATE: _____
REVISIONS:	
1. _____	
2. _____	

PLOT DATE = 5/24/2007
 FILE NAME = J:\06152-DRAWINGS\06152PLN2.dgn
 PLOT SCALE = 20.0000 / IN.
 PLOTTER = HP DesignJet 5000
 OPERATOR = marks

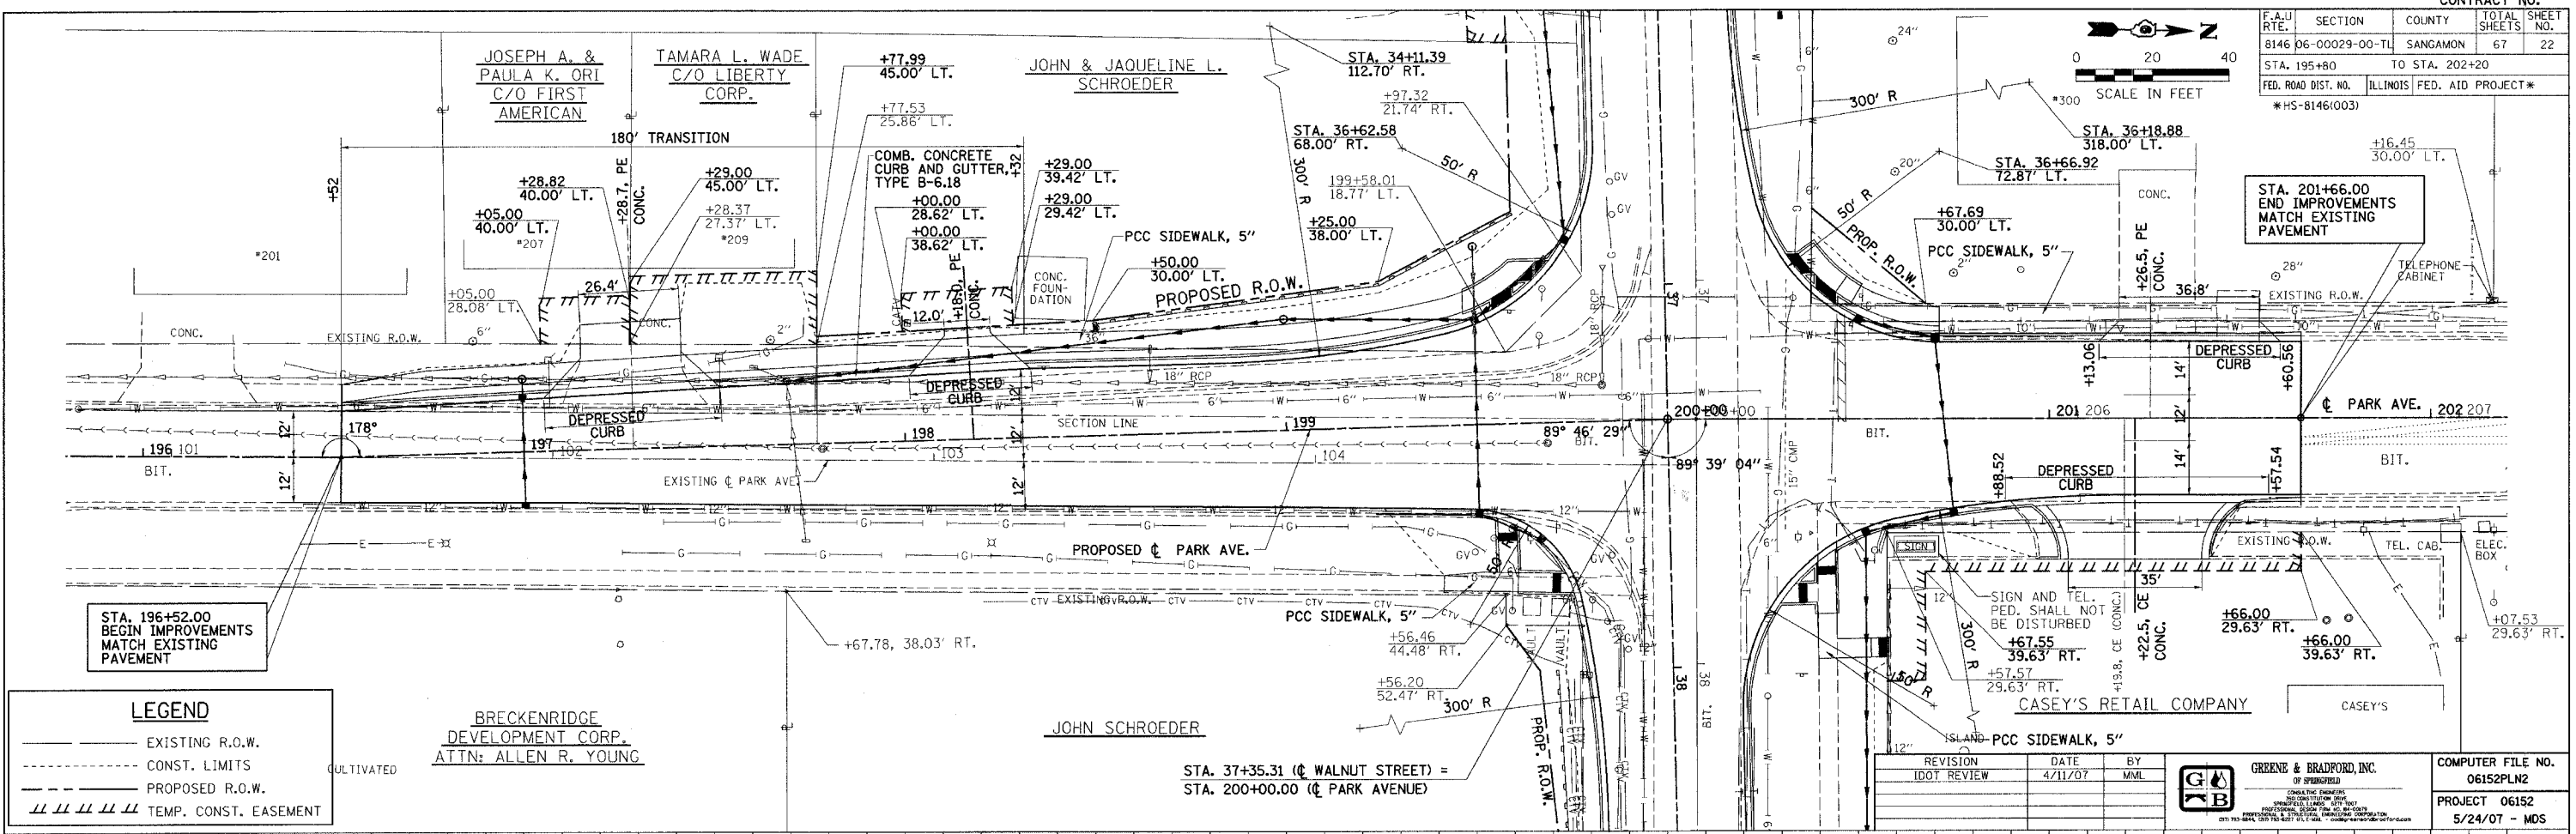

LEGEND

- EXISTING R.O.W.
- - - CONST. LIMITS
- - - - - PROPOSED R.O.W.
- ||||| TEMP. CONST. EASEMENT

EARTH EXCAVATION = 110 CU. YD.
 FILL = 37 CU. YD.
 WASTE TO WALNUT ST. = 46 CU. YD.
 ASSUME 25% SHRINKAGE

