
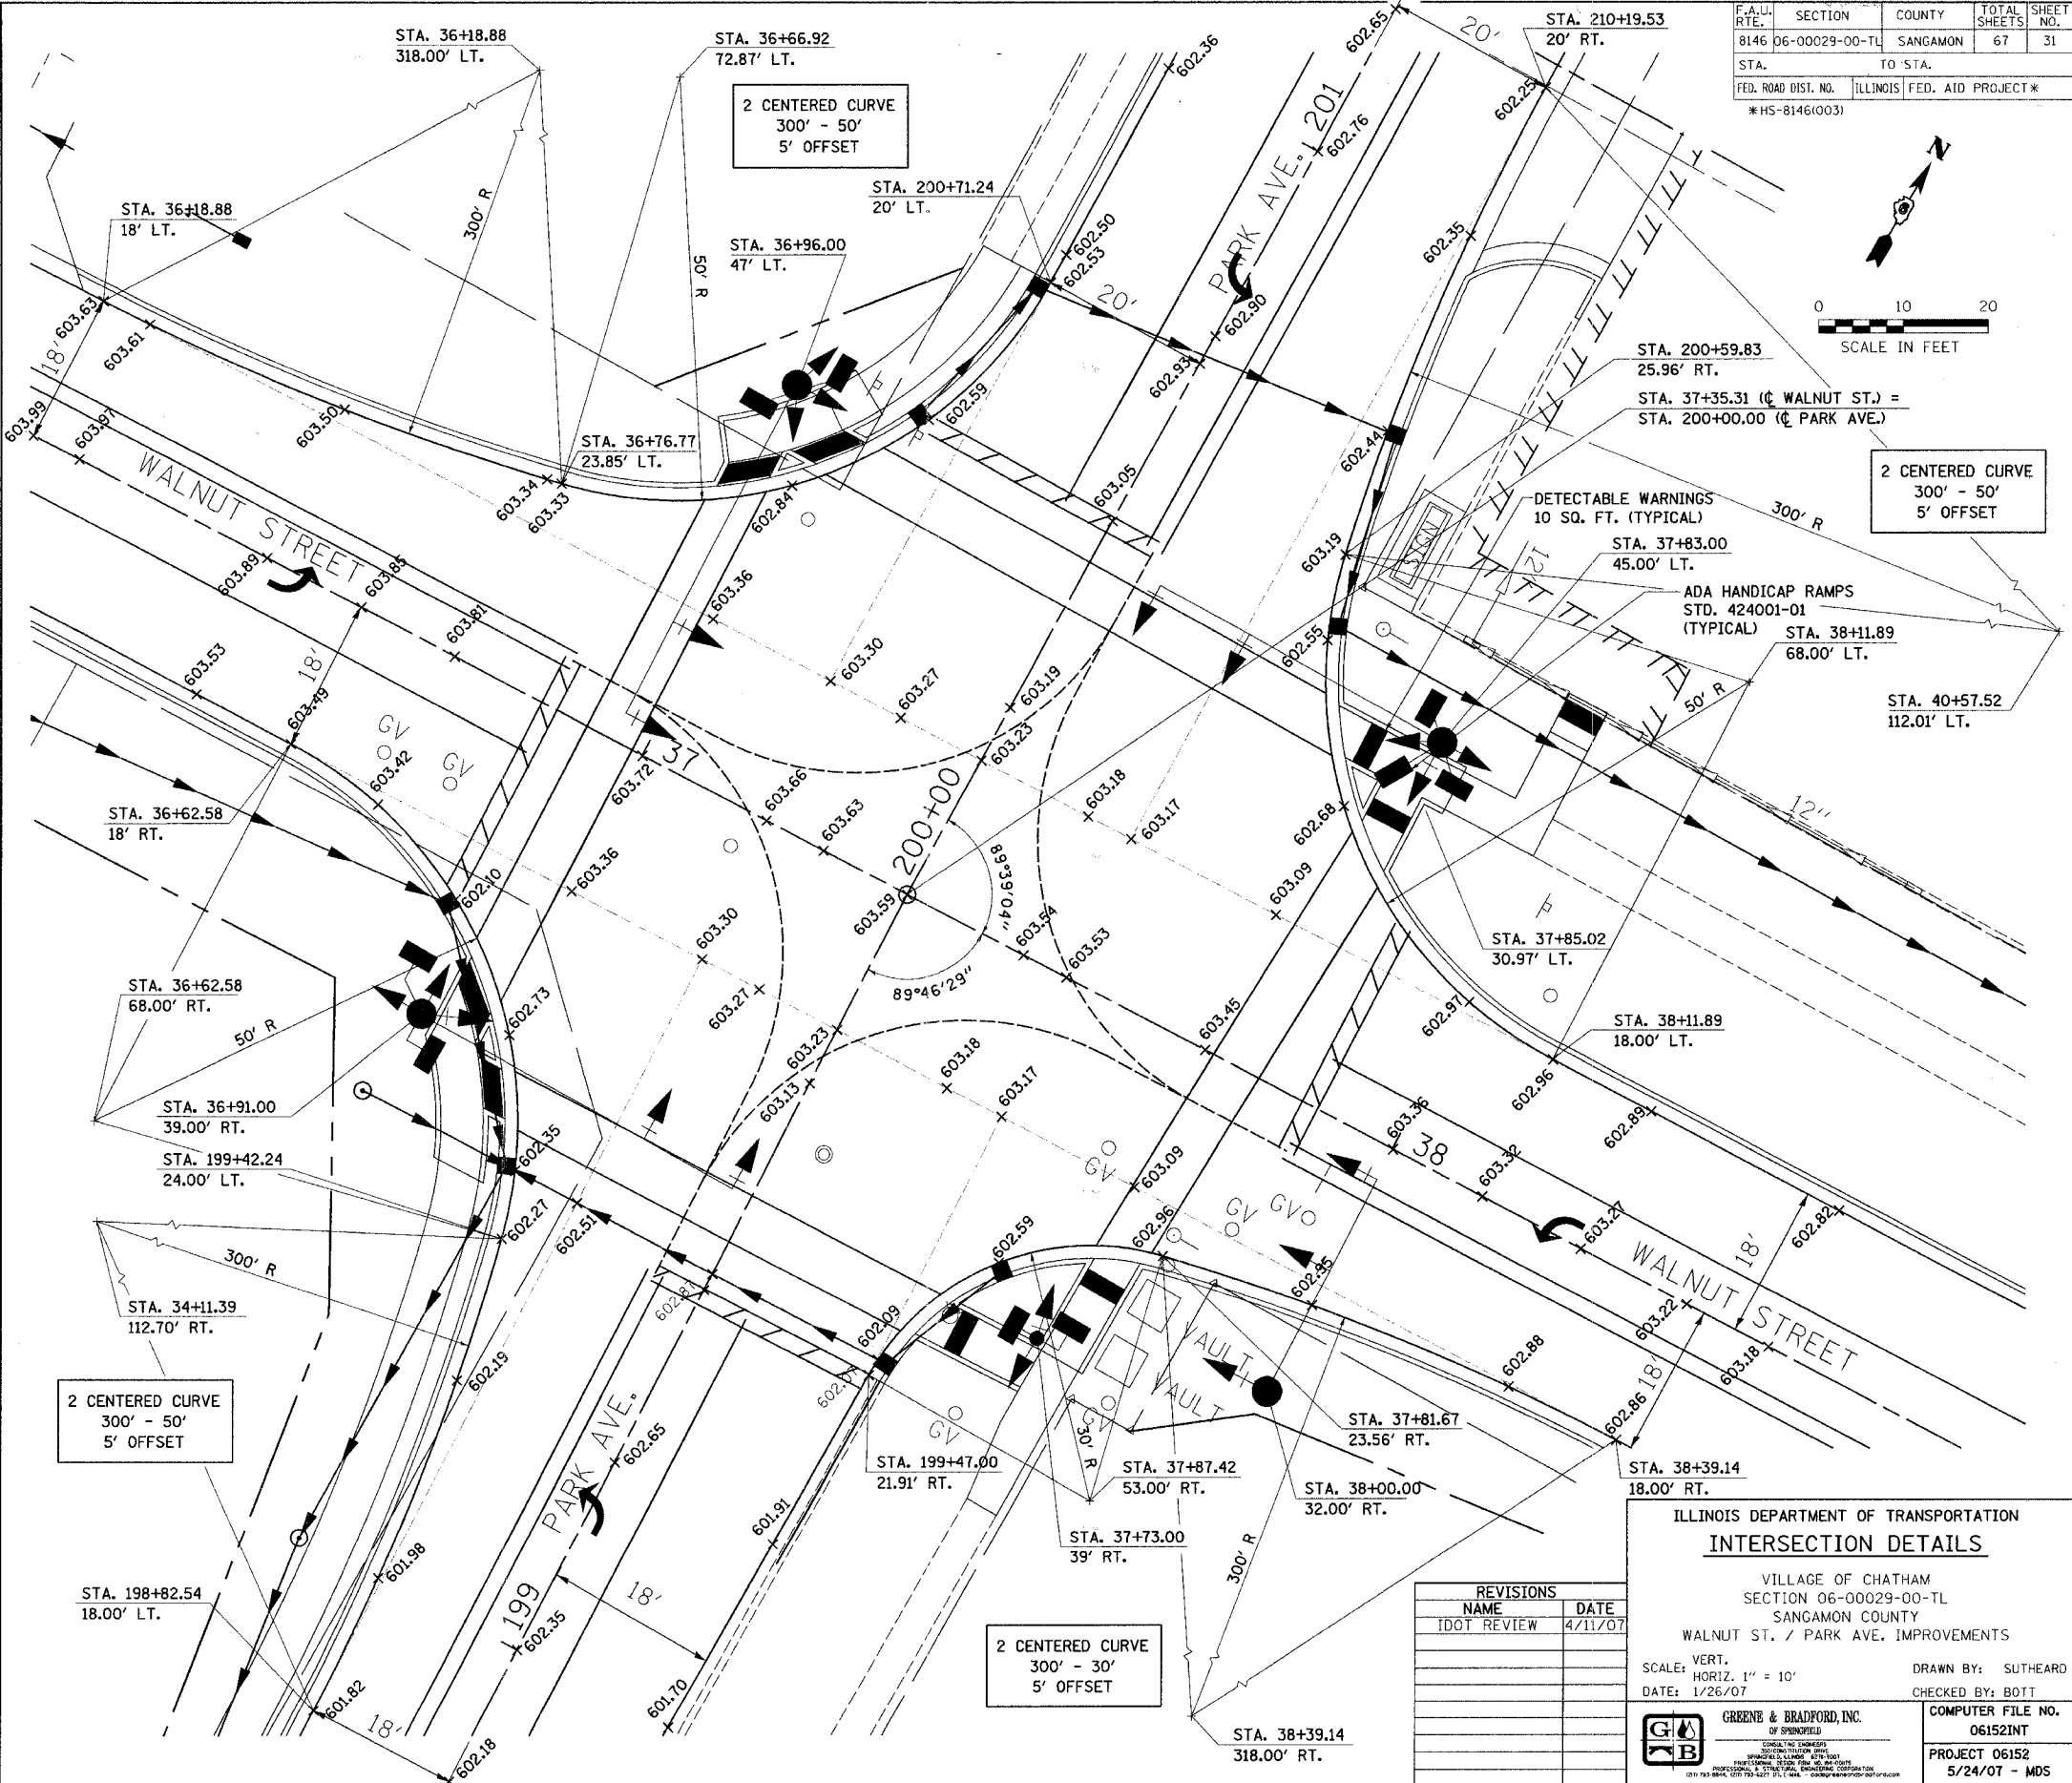
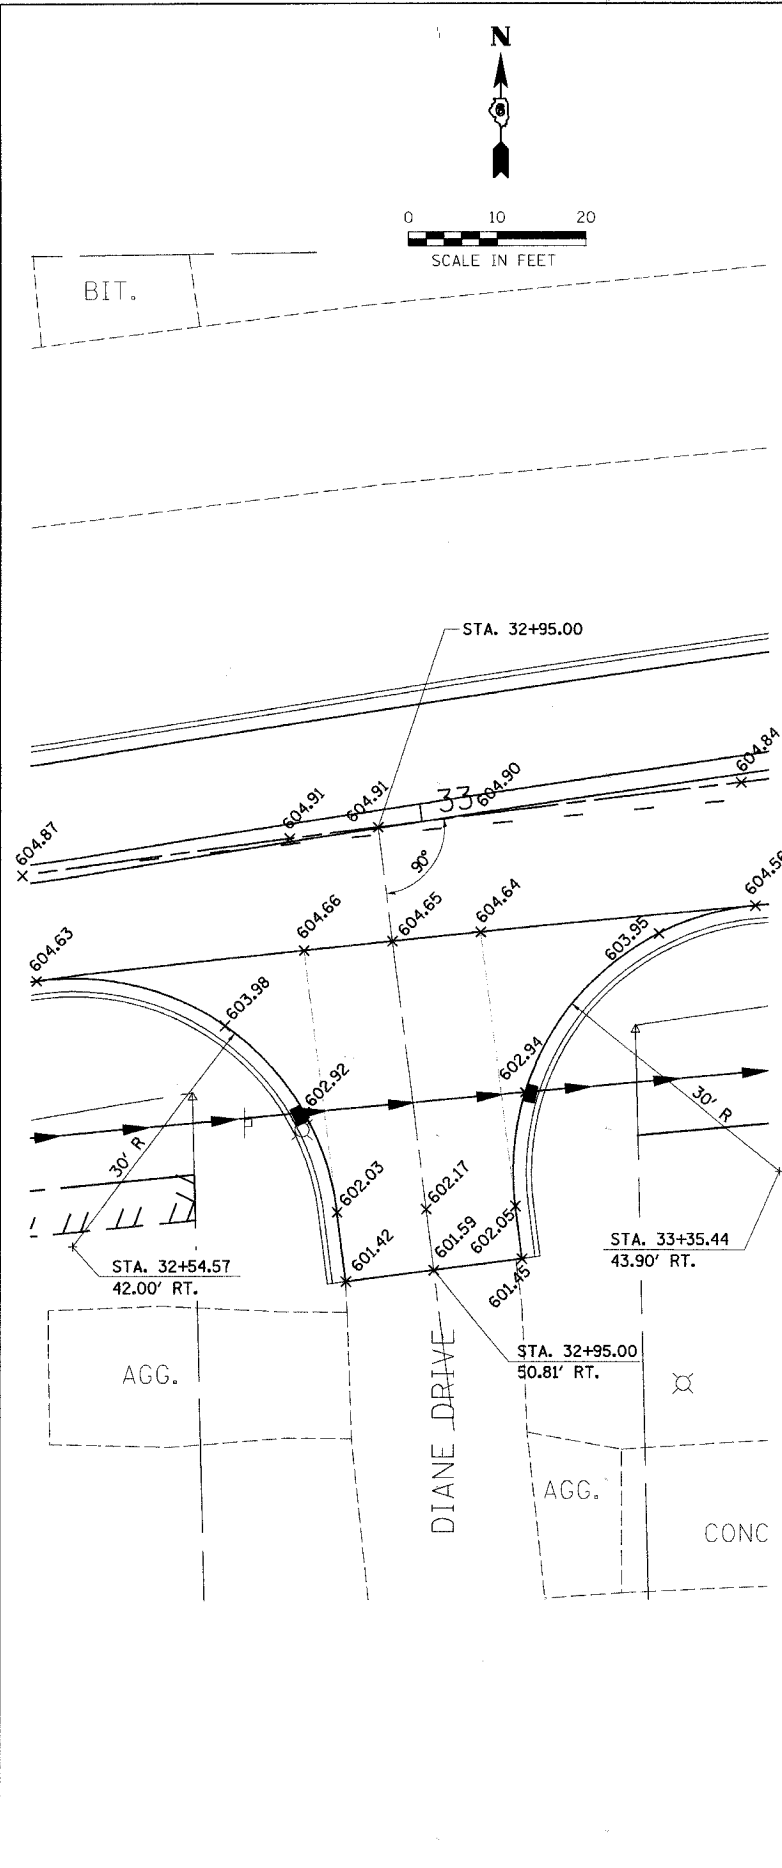
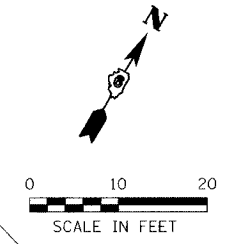


F.A.U. RTE.	SECTION	COUNTY	TOTAL SHEETS	SHEET NO.
8146	06-00029-00-TL	SANGAMON	67	31
STA.		TO STA.		
FED. ROAD DIST. NO.		ILLINOIS	FED. AID PROJECT #	
*HS-8146(1003)				

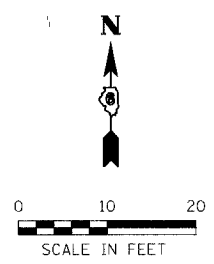

PLOT DATE = 5/24/2007
 PLOT TIME = 10:00:00 AM
 PLOT SCALE = 1/8" = 10'
 MODEL = Default
 OPERATOR = marks

REVISIONS	
NAME	DATE
IDOT REVIEW	4/11/07

ILLINOIS DEPARTMENT OF TRANSPORTATION
INTERSECTION DETAILS
 VILLAGE OF CHATHAM
 SECTION 06-00029-00-TL
 SANGAMON COUNTY
 WALNUT ST. / PARK AVE. IMPROVEMENTS

SCALE: VERT. 1" = 10'
 HORIZ. 1" = 10'
 DATE: 1/26/07

DRAWN BY: SUTHEARD
 CHECKED BY: BOIT

GREENE & BRADFORD, INC.
 OF SPRINGFIELD
 REGISTERED PROFESSIONAL ENGINEERS
 LICENSE NO. 12121
 PROJECT 06152
 5/24/07 - MDS