


DATE	
BY	
FINAL SURVEY	
NOTED BOOK	
NO.	

DATE	
BY	
ORIGINAL SURVEY	
NOTED BOOK	
NO.	

PLOT DATE = 4/27/2007  
 FILE NAME = J:\MIS\2\DRAWINGS\XSH\W001.dgn  
 PLOT SCALE = 5/8" = 1' IN.  
 OPERATOR = MML

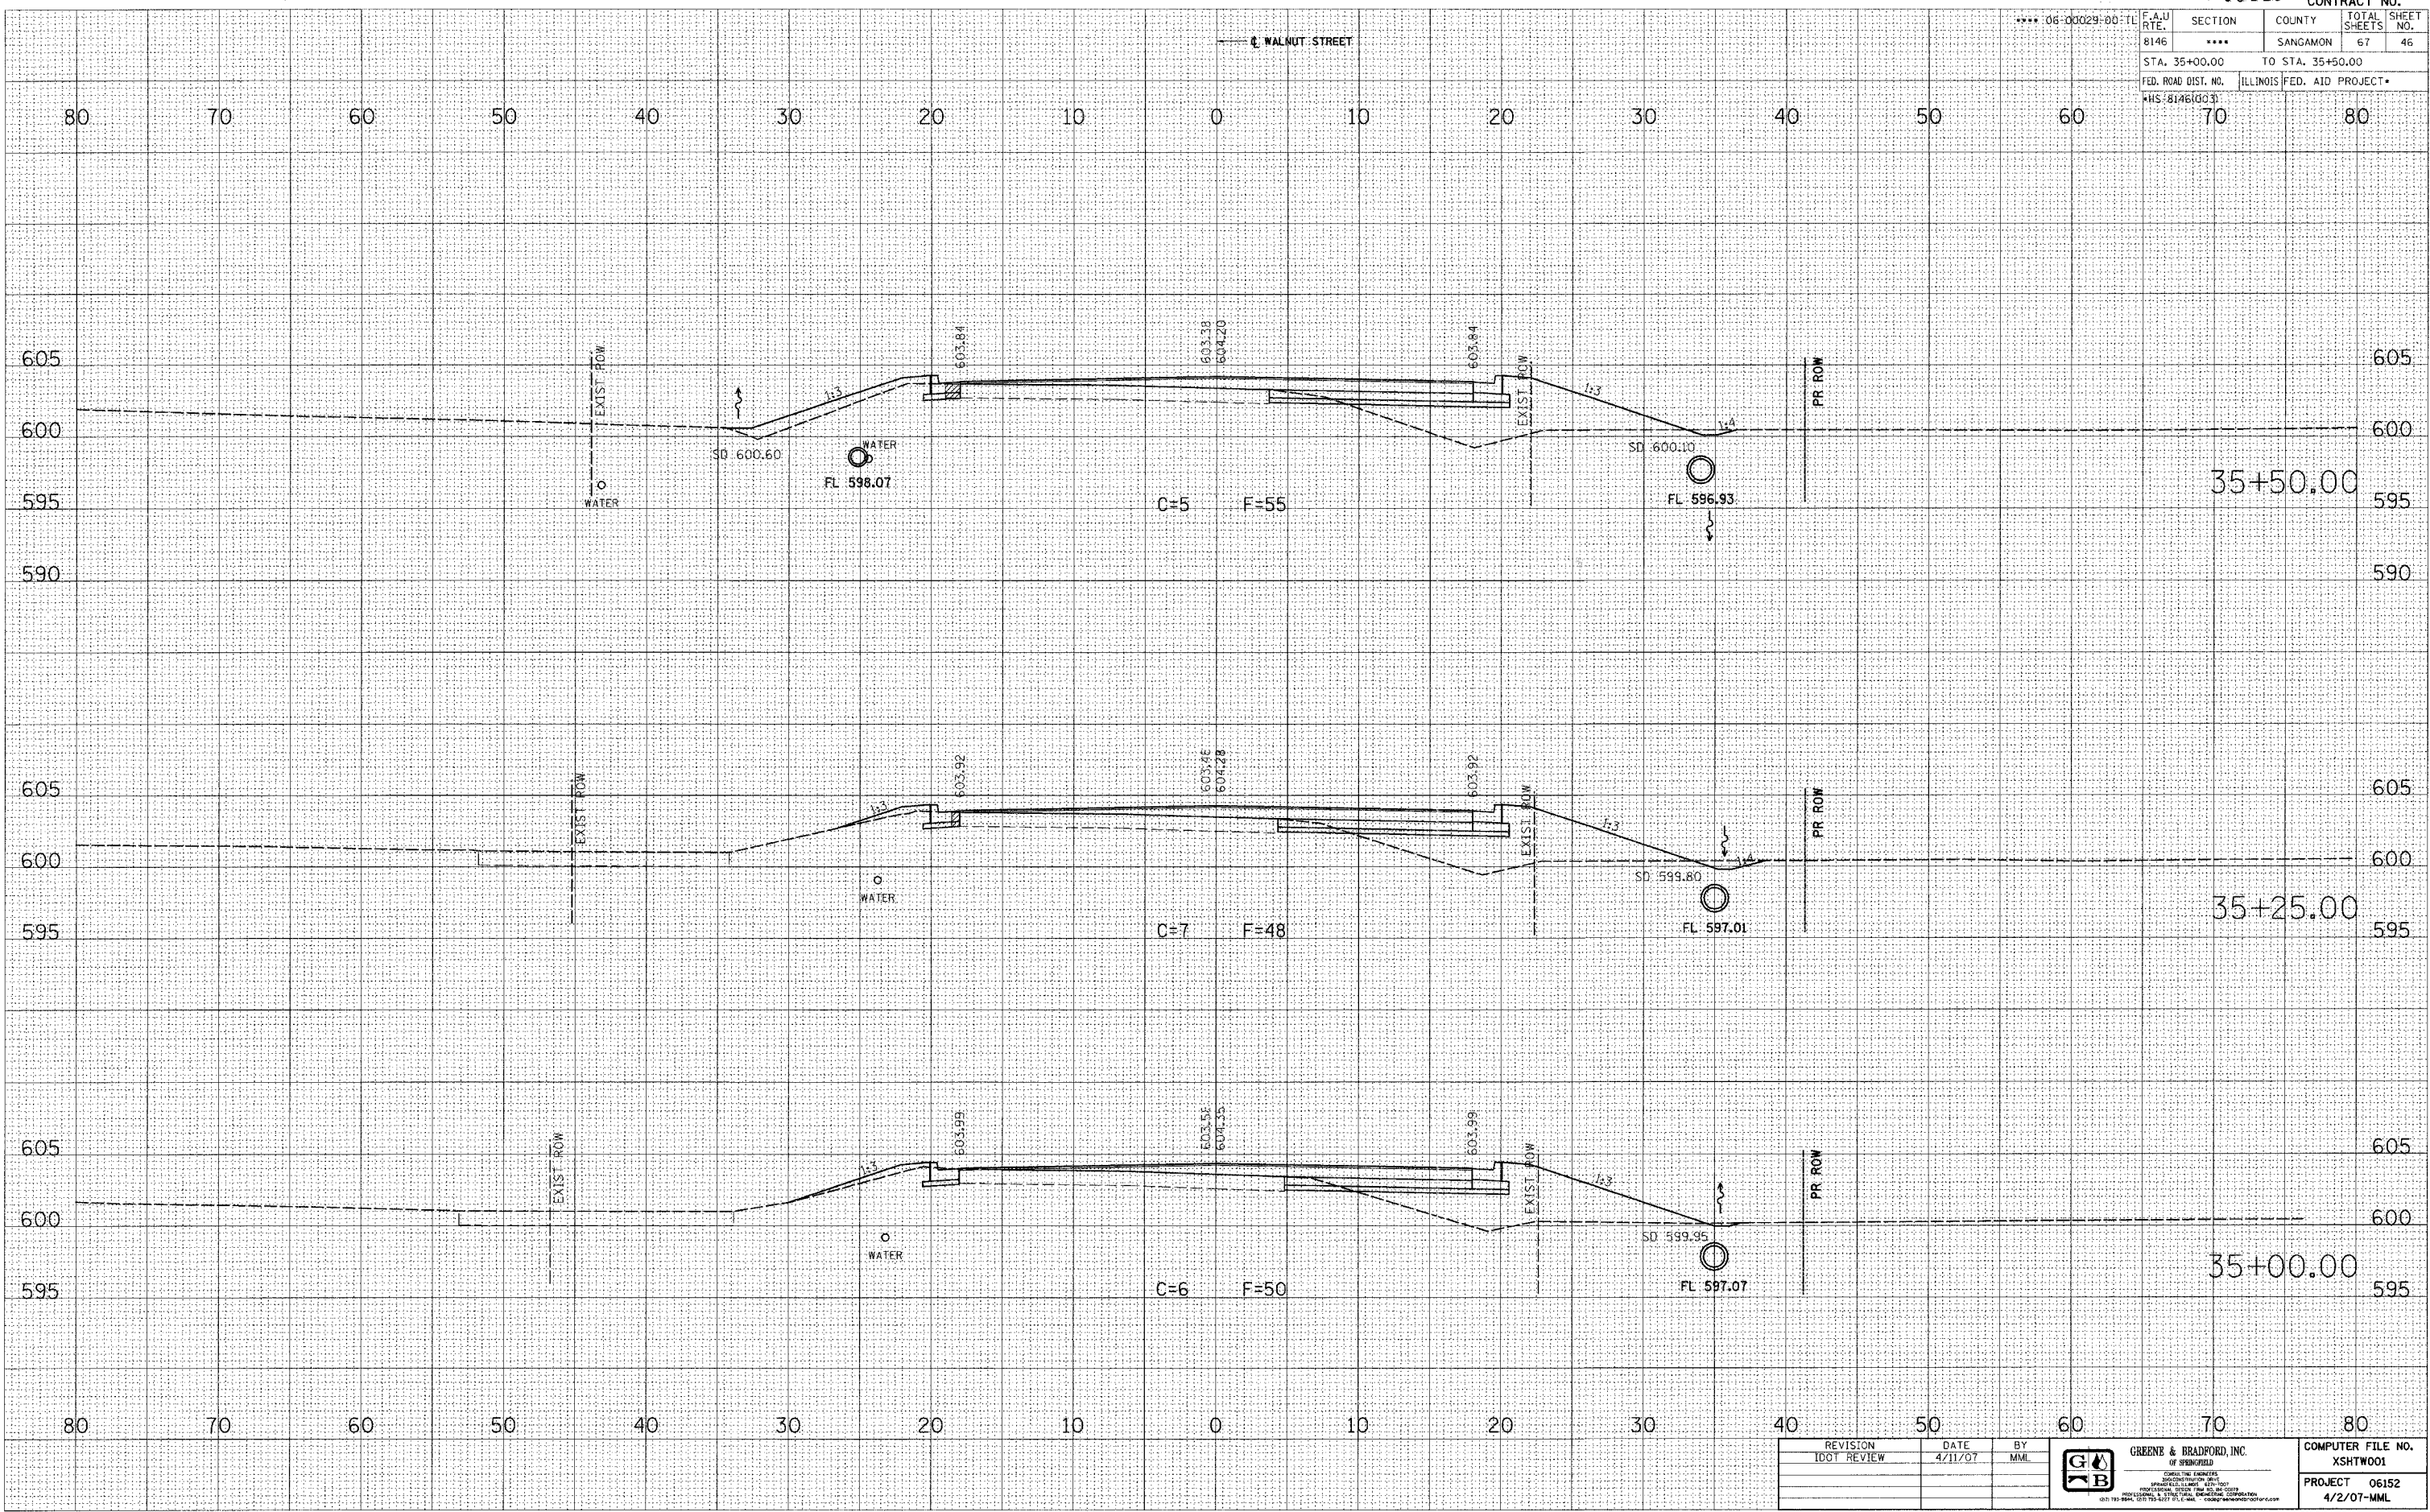

REVISION	DATE	BY
1	4/11/07	MML



COMPUTER FILE NO. XSHTW001  
 PROJECT 06152  
 4/2/07-MML

**WALNUT STREET CROSS SECTIONS**