


F.A.U. RTE.	SECTION	COUNTY	TOTAL SHEETS	SHEET NO.
8146	****	SANGAMON	67	52
STA. 39+50.00		TO STA. 40+00.00		
FED. ROAD DIST. NO.		ILLINOIS FED. AID PROJECT*		
HS-8(46)(003)				

FINAL SURVEY	DATE
NOTE BOOK	
NO.	

ORIGINAL SURVEY	DATE
NOTE BOOK	
NO.	

PLOT DATE = 4/27/2007  
 FILE NAME = J:\06152\DRAWINGS\XSH1\WB1.dgn  
 MODEL = Defaul  
 OPERATOR = Franky

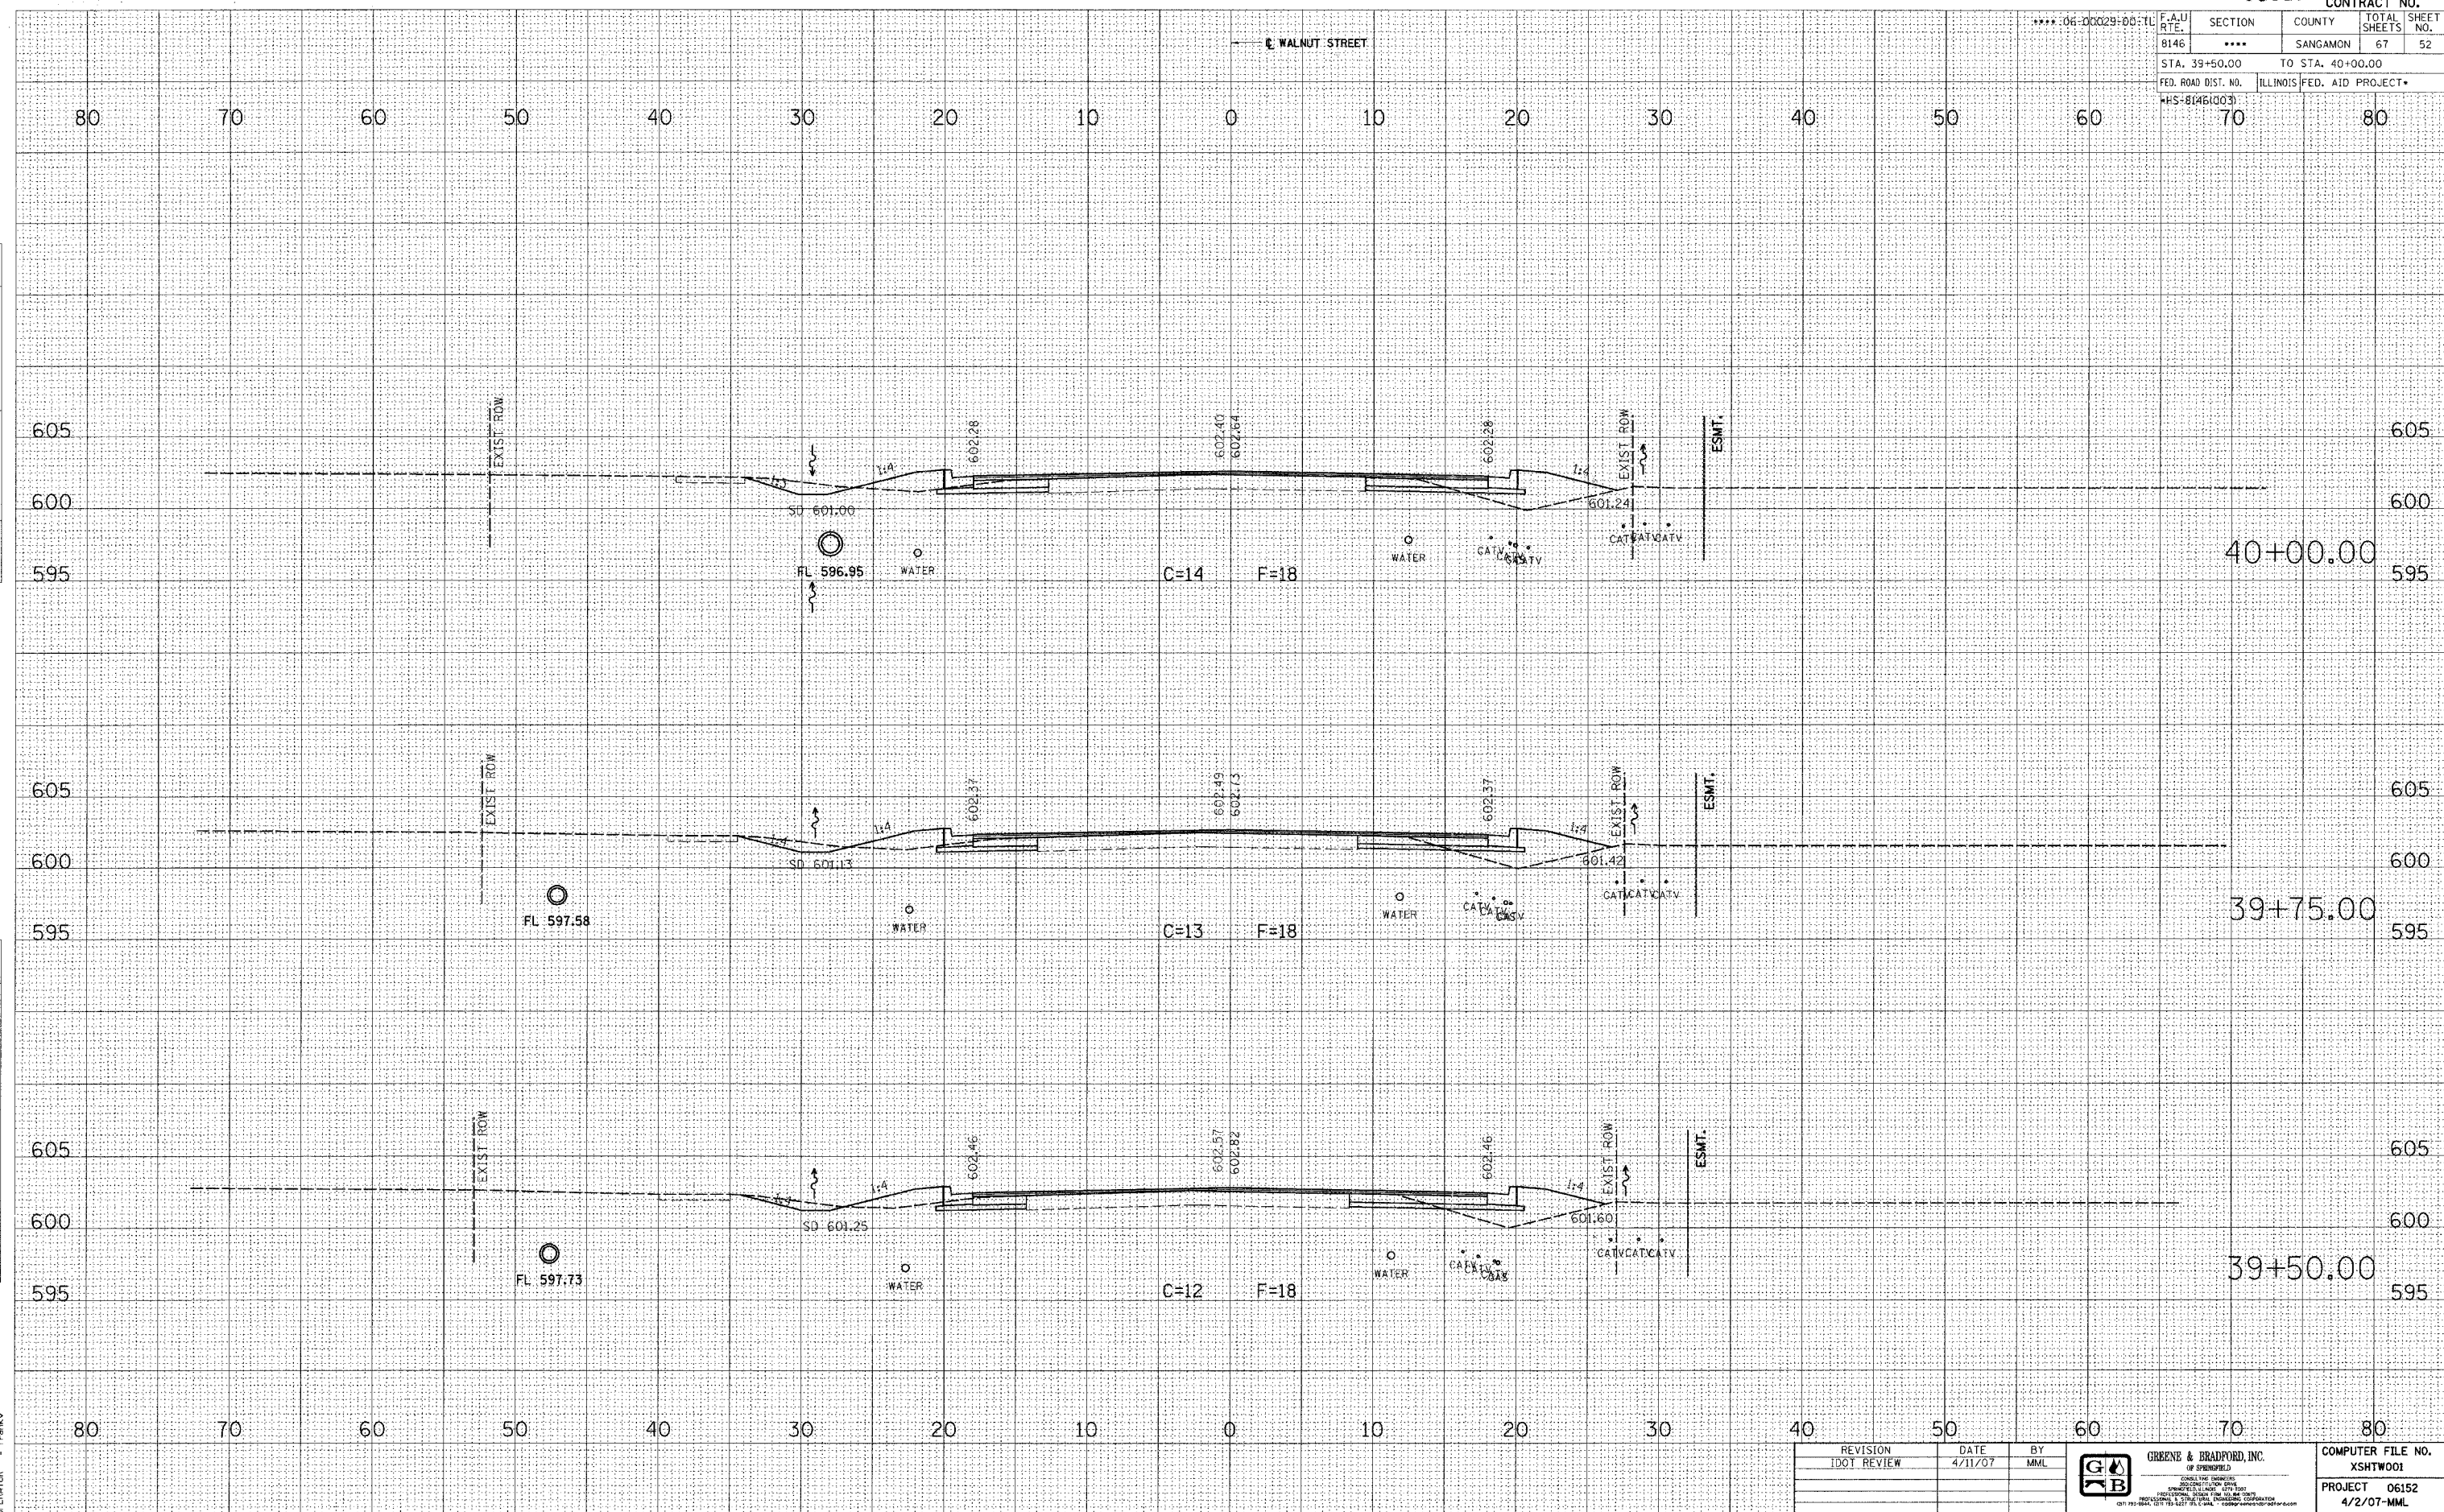

REVISION	DATE	BY
IDOT REVIEW	4/11/07	MML



COMPUTER FILE NO.  
 XSH1WB1  
 PROJECT 06152  
 4/2/07-MML

**WALNUT STREET CROSS SECTIONS**