


F.A.U. R.T.E.	SECTION	COUNTY	TOTAL SHEETS	SHEET NO.
8146	***	SANGAMON	67	54
STA. 40+75.00		TO STA. 41+25.00		
FED. ROAD DIST. NO.		ILLINOIS FED. AID PROJECT*		
H.S. 8146(303)				

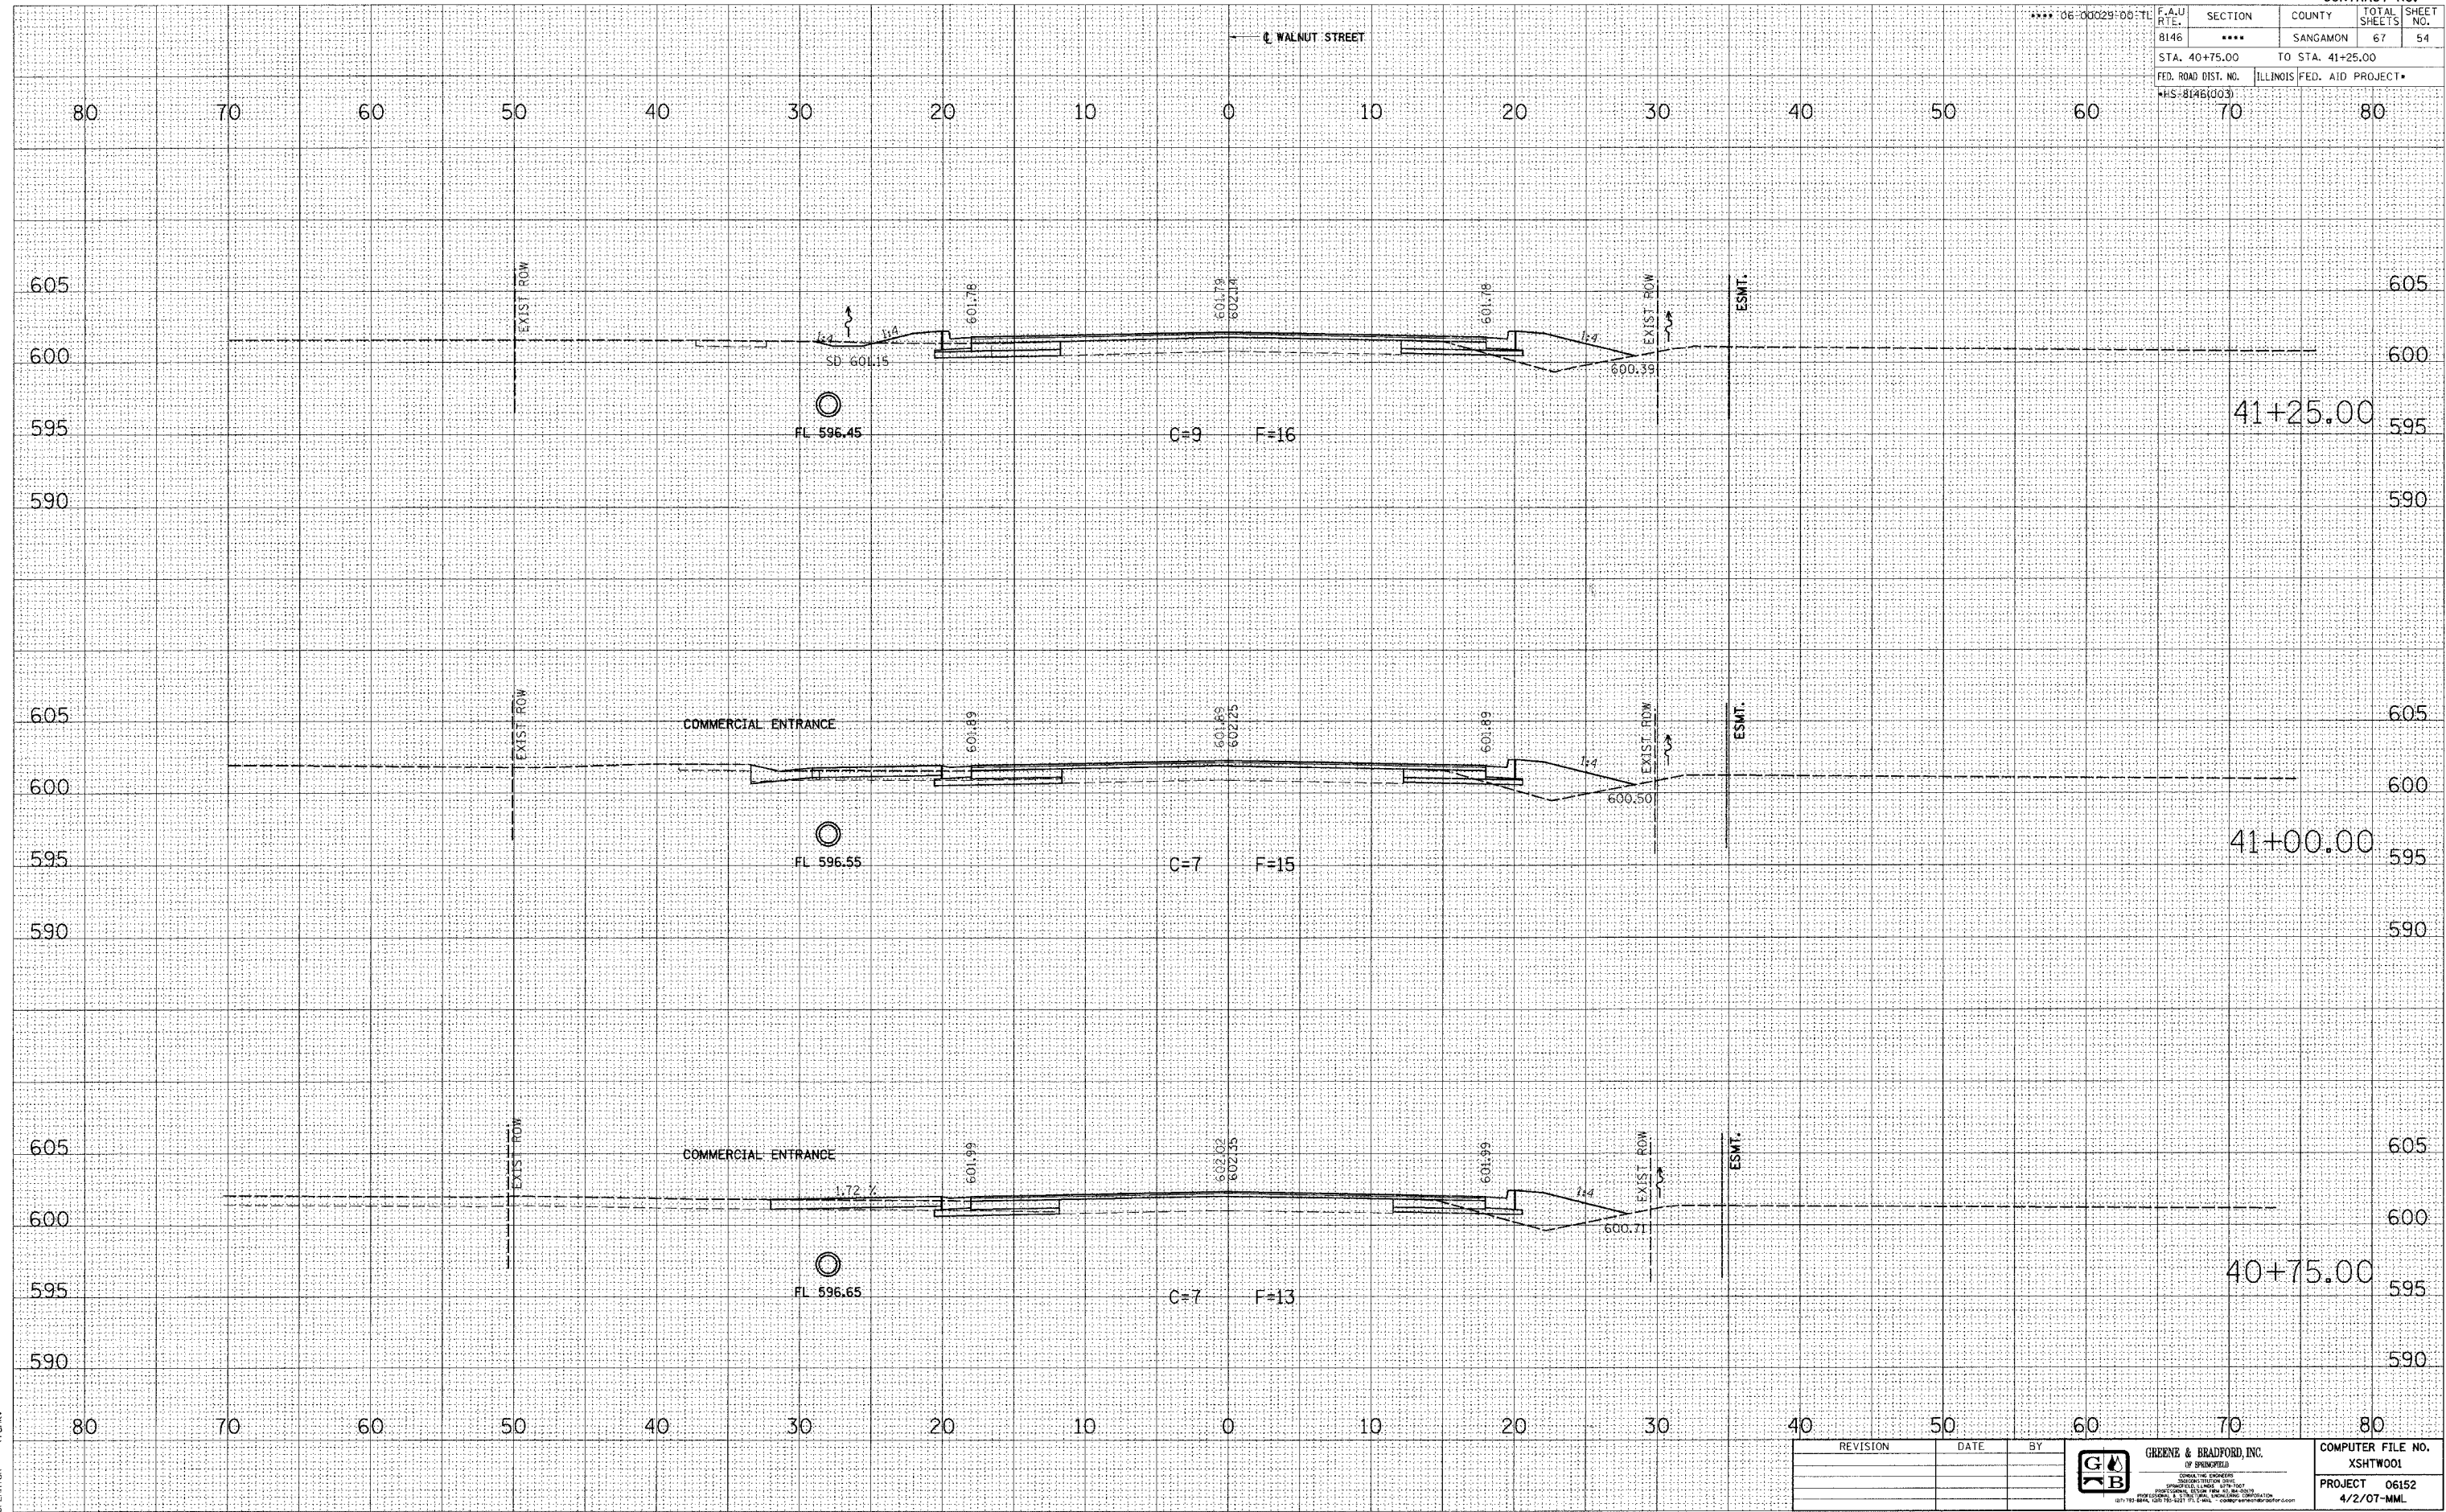

FINAL SURVEY	DATE
SURVEYED	BY
NOTE BOOK	
TEMP. AREAS	
AREAS CHECKED	
NO.	

ORIGINAL SURVEY	DATE
SURVEYED	BY
NOTE BOOK	
TEMP. AREAS	
AREAS CHECKED	
NO.	

PLOT DATE = 4/27/2007
 PLOT SCALE = 1"=40'
 MODEL OPERATOR = Franky

REVISION	DATE	BY	<p>GREENE & BRADFORD, INC. OF SPRINGFIELD CONSULTING ENGINEERS 1000 N. GARDNER AVE. SPRINGFIELD, ILLINOIS 62761-1000 (217) 522-1234 FAX (217) 522-1235 www.greenandbradford.com</p>	COMPUTER FILE NO.
				XSHW001
				PROJECT 06152 4/2/07-MML

WALNUT STREET CROSS SECTIONS