


F.A.U. RTE.	SECTION	COUNTY	TOTAL SHEETS	SHEET NO.
8146	****	SANGAMON	67	60
STA. 45+25.00		TO STA. 45+25.00		
FED. ROAD DIST. NO.		ILLINOIS	FED. AID PROJECT*	
*HS-8146(1003)				

← WALNUT STREET

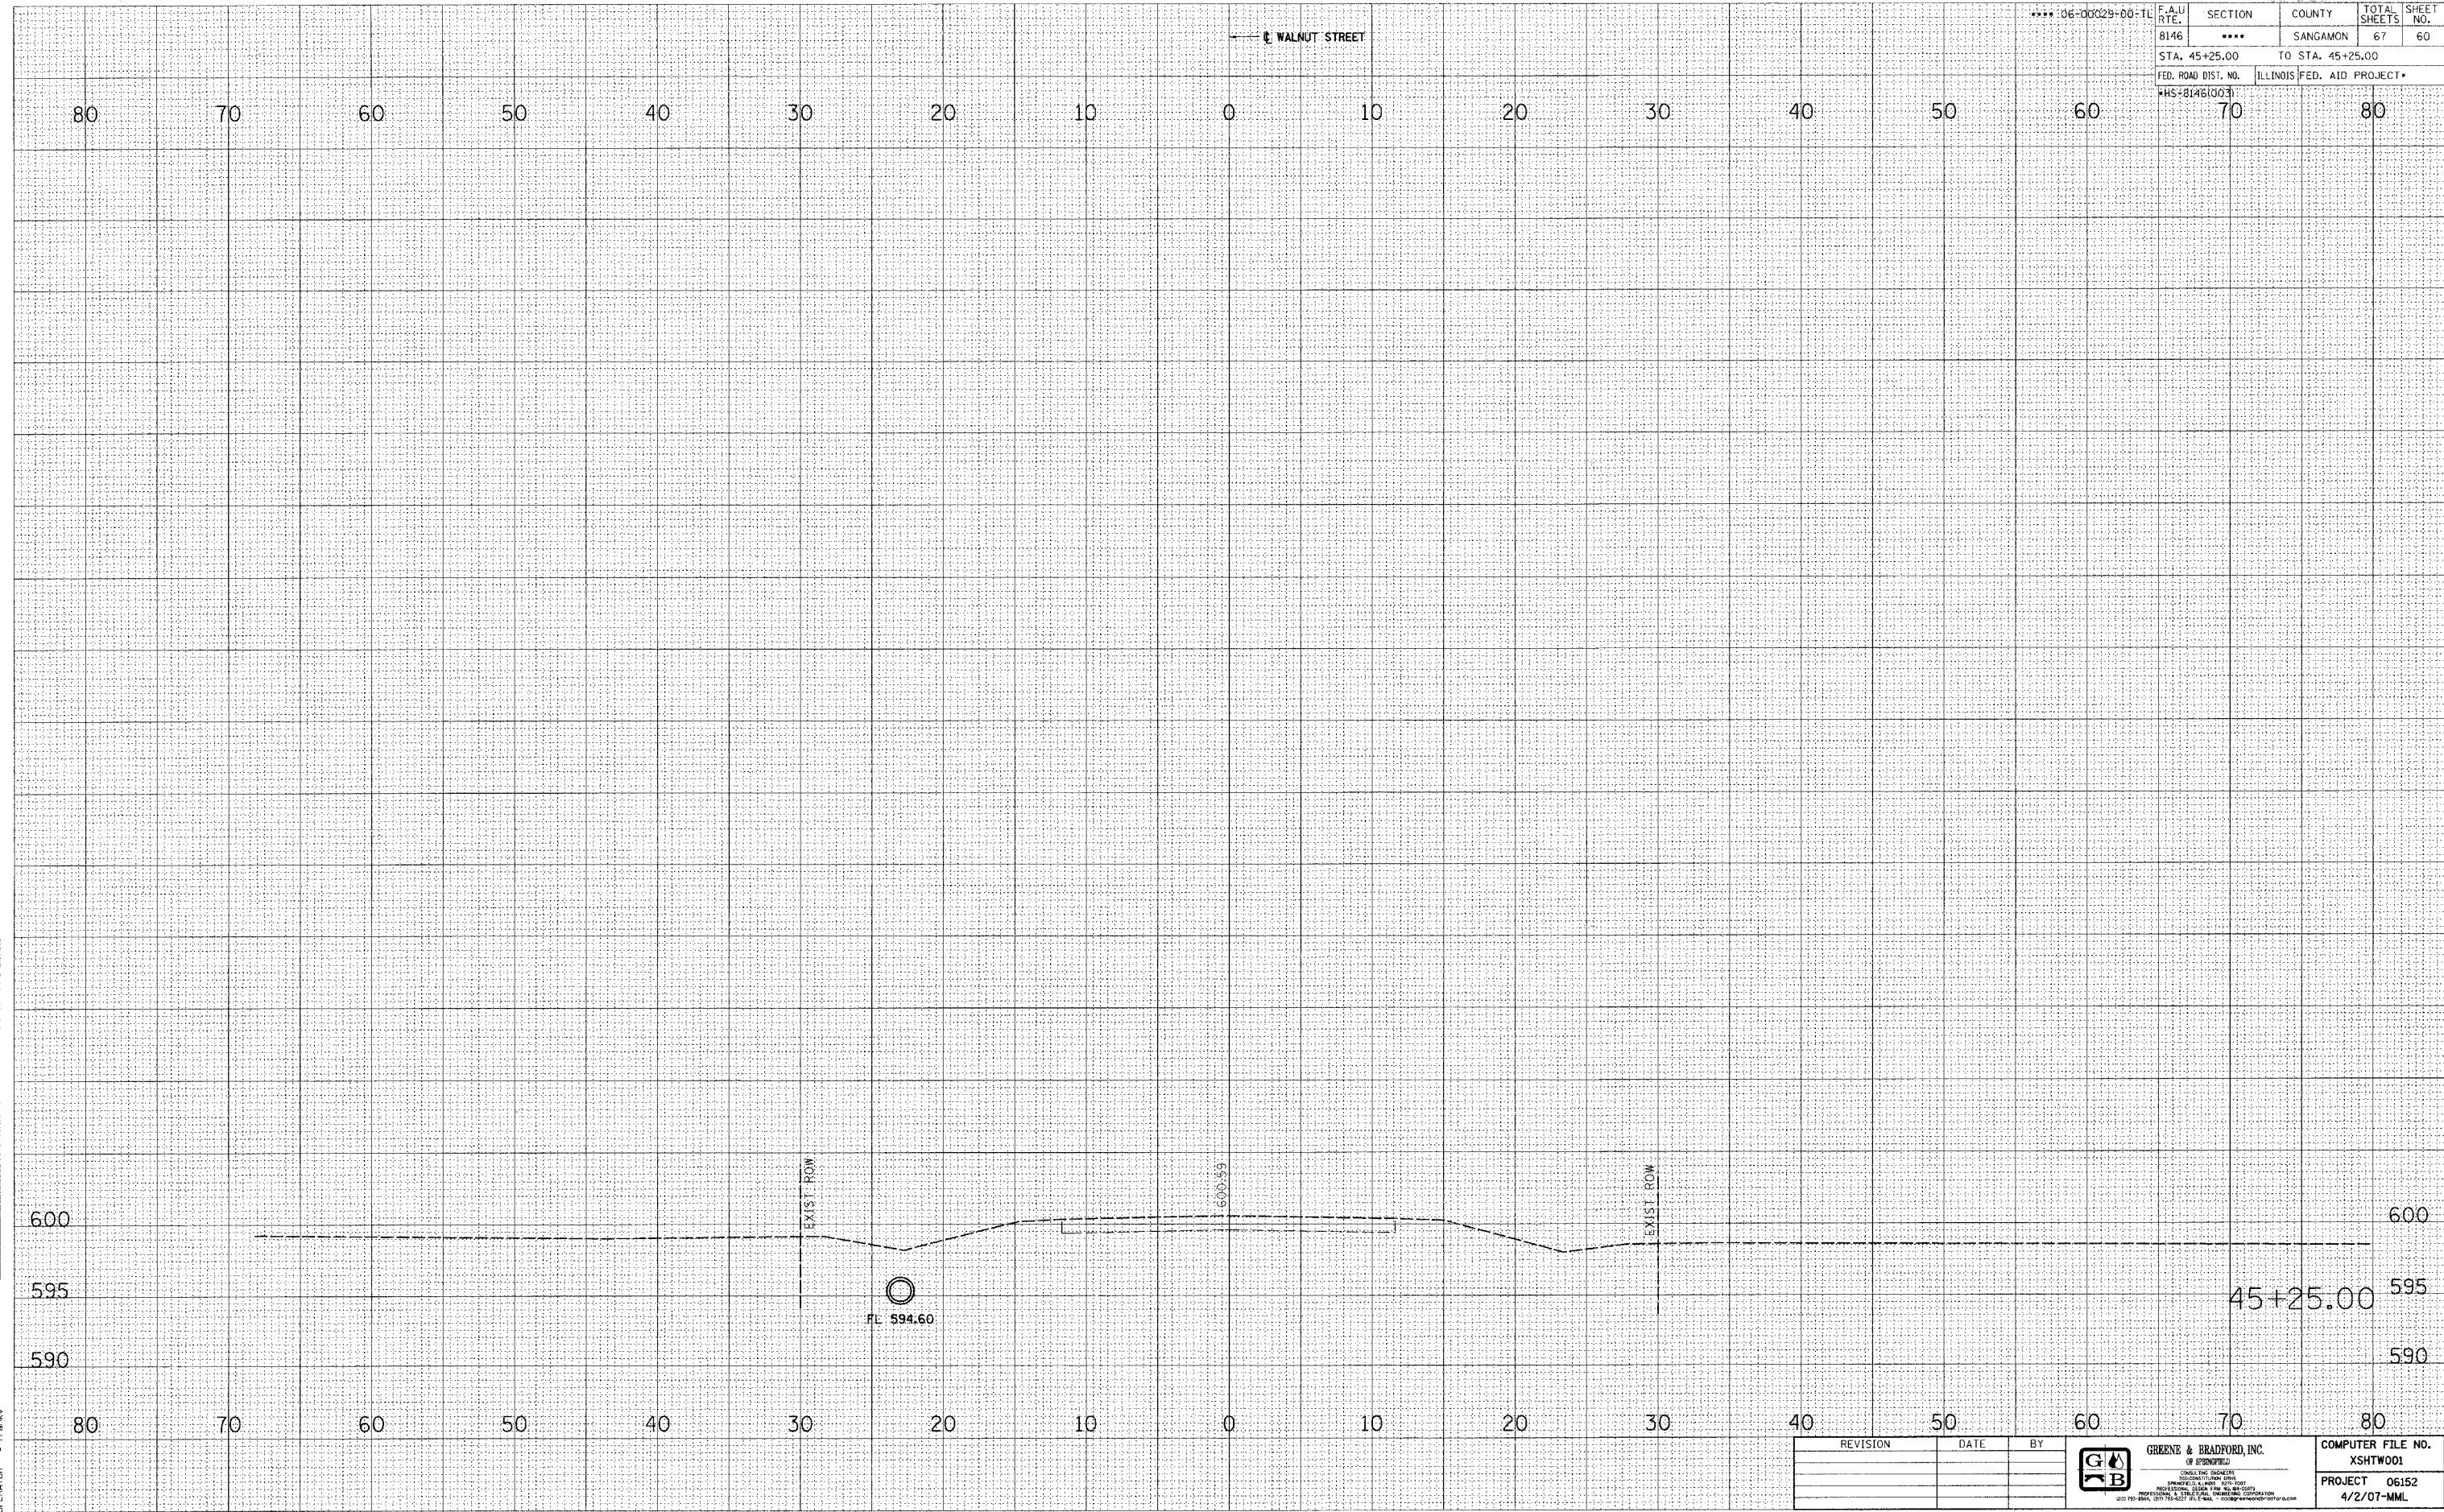

DATE	BY

DATE	BY

PLOT DATE = 4/27/2007
 FILE NAME = J:\06152\06152\XSH\06152.dgn
 PLOT SCALE = 1" = 40'-0"
 MODEL SCALE = Defaul
 OPERATOR = franky

REVISION	DATE	BY	GREENE & BRADFORD, INC. OF ENGINEERS CONSULTING ENGINEERS 1100 N. WASHINGTON ST. SUITE 200 SPRINGFIELD, ILLINOIS 62761 PROFESSIONAL & STRATEGIC ENGINEERING CORPORATION <small>2010-2011 REG. 001781031 FL. 0-1846</small>	COMPUTER FILE NO.
				XSHTW001
				PROJECT 06152
				4/2/07-MML

WALNUT STREET CROSS SECTIONS