


F.A.U. R.T.E.	SECTION	COUNTY	TOTAL SHEETS	SHEET NO.
8146	****	SANGAMON	67	63
STA. 198+00.00		TO STA. 198+50.00		
FED. ROAD DIST. NO.	ILLINOIS	FED. AID PROJECT *		
HS-8146 (003)	70	80		

FINAL SURVEY	DATE
SURVEYED	BY
PLOTTED	
NOTE BOOK NO.	
AREAS CHECKED	

ORIGINAL SURVEY	DATE
SURVEYED	BY
PLOTTED	
NOTE BOOK NO.	
AREAS CHECKED	

PLOT DATE = 4/27/2007
 FILE NAME = J:\06152\DRAWINGS\XSHTR00A.dwg
 PLOT SCALE = 5/8" = 1' IN.
 PLOTTER = HPGLA
 OPERATOR = FRANK

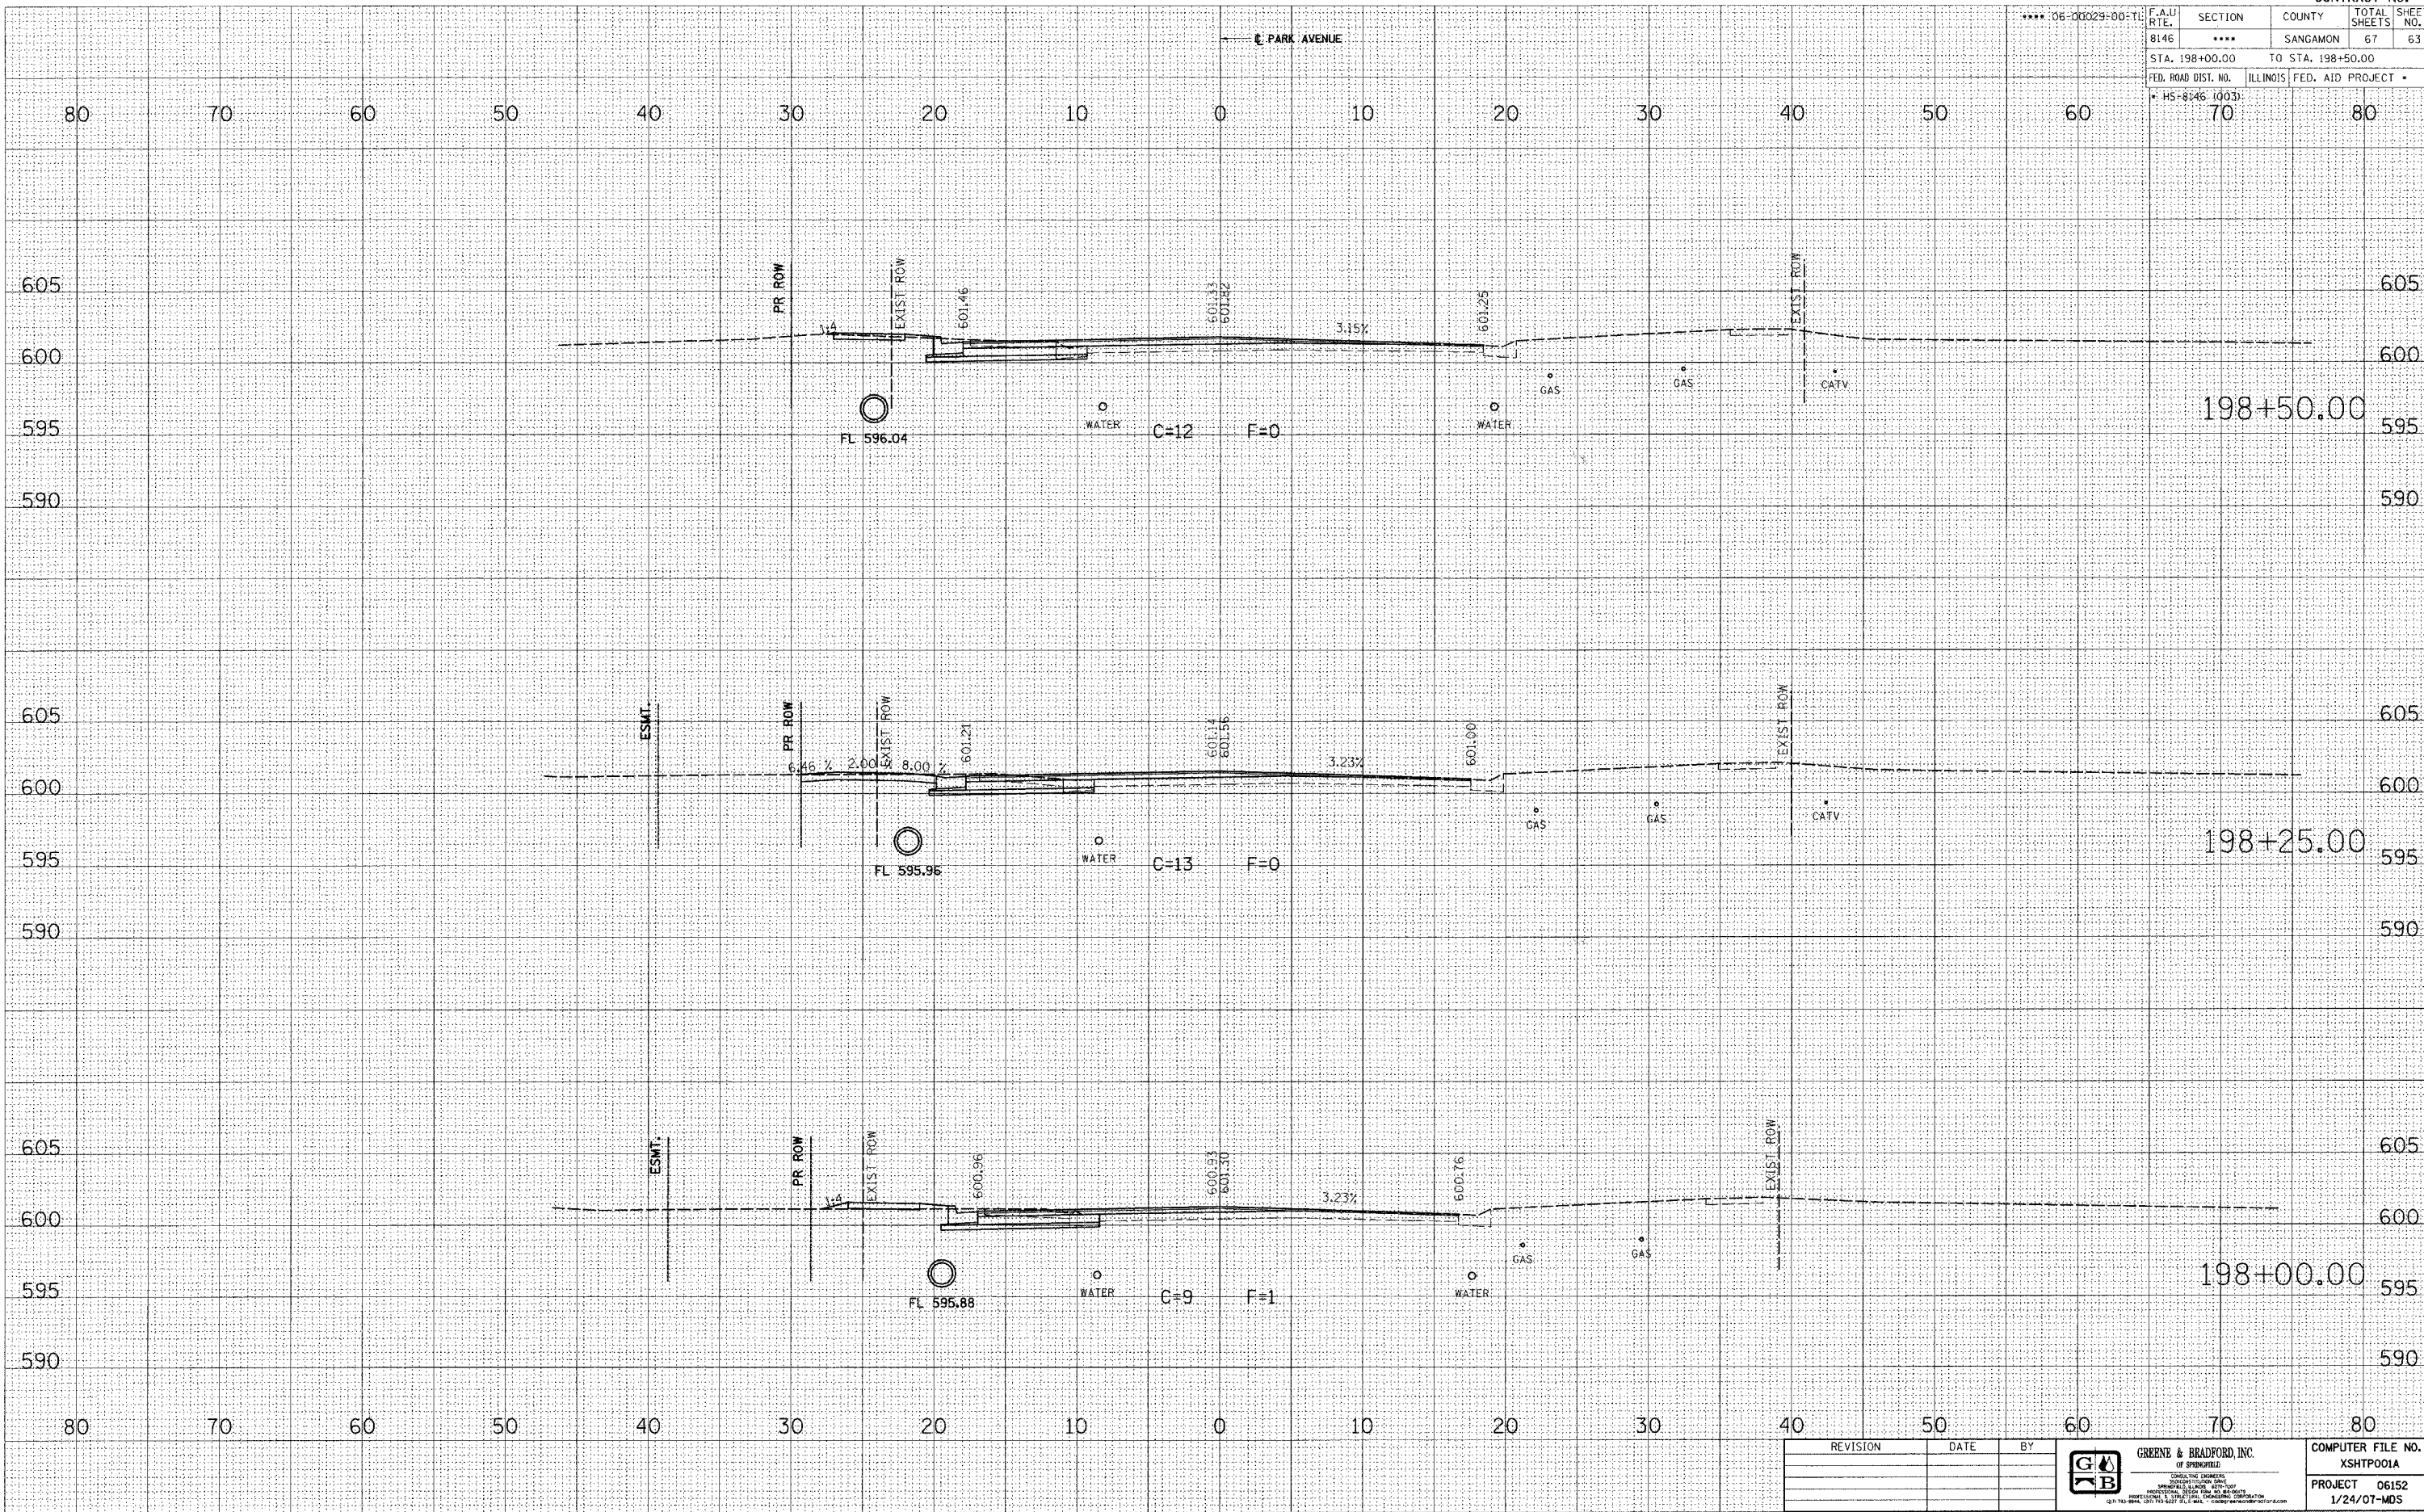

REVISION	DATE	BY

 GREENE & BRADFORD, INC. OF SPRINGFIELD <small>REGISTERED PROFESSIONAL ENGINEERS STATE OF ILLINOIS LICENSE NO. 021-0000001 625 N. 9th St., Springfield, IL 62761-1000 217-794-1234 FAX 217-794-1235 WWW.GRENEBRADFORD.COM</small>	COMPUTER FILE NO.
	XSHTR001A
	PROJECT 06152 1/24/07-MDS

PARK AVENUE CROSS SECTIONS