


**** 06-00029-00-TL	F.A.U. SECTION	COUNTY	TOTAL SHEETS	SHEET NO.
8146	****	SANGAMON	67	65
STA. 199+50.00		TO STA. 199+50.00		
FED. ROAD DIST. NO.		ILLINOIS FED. AID PROJECT *		
* HS-8146 (103)				

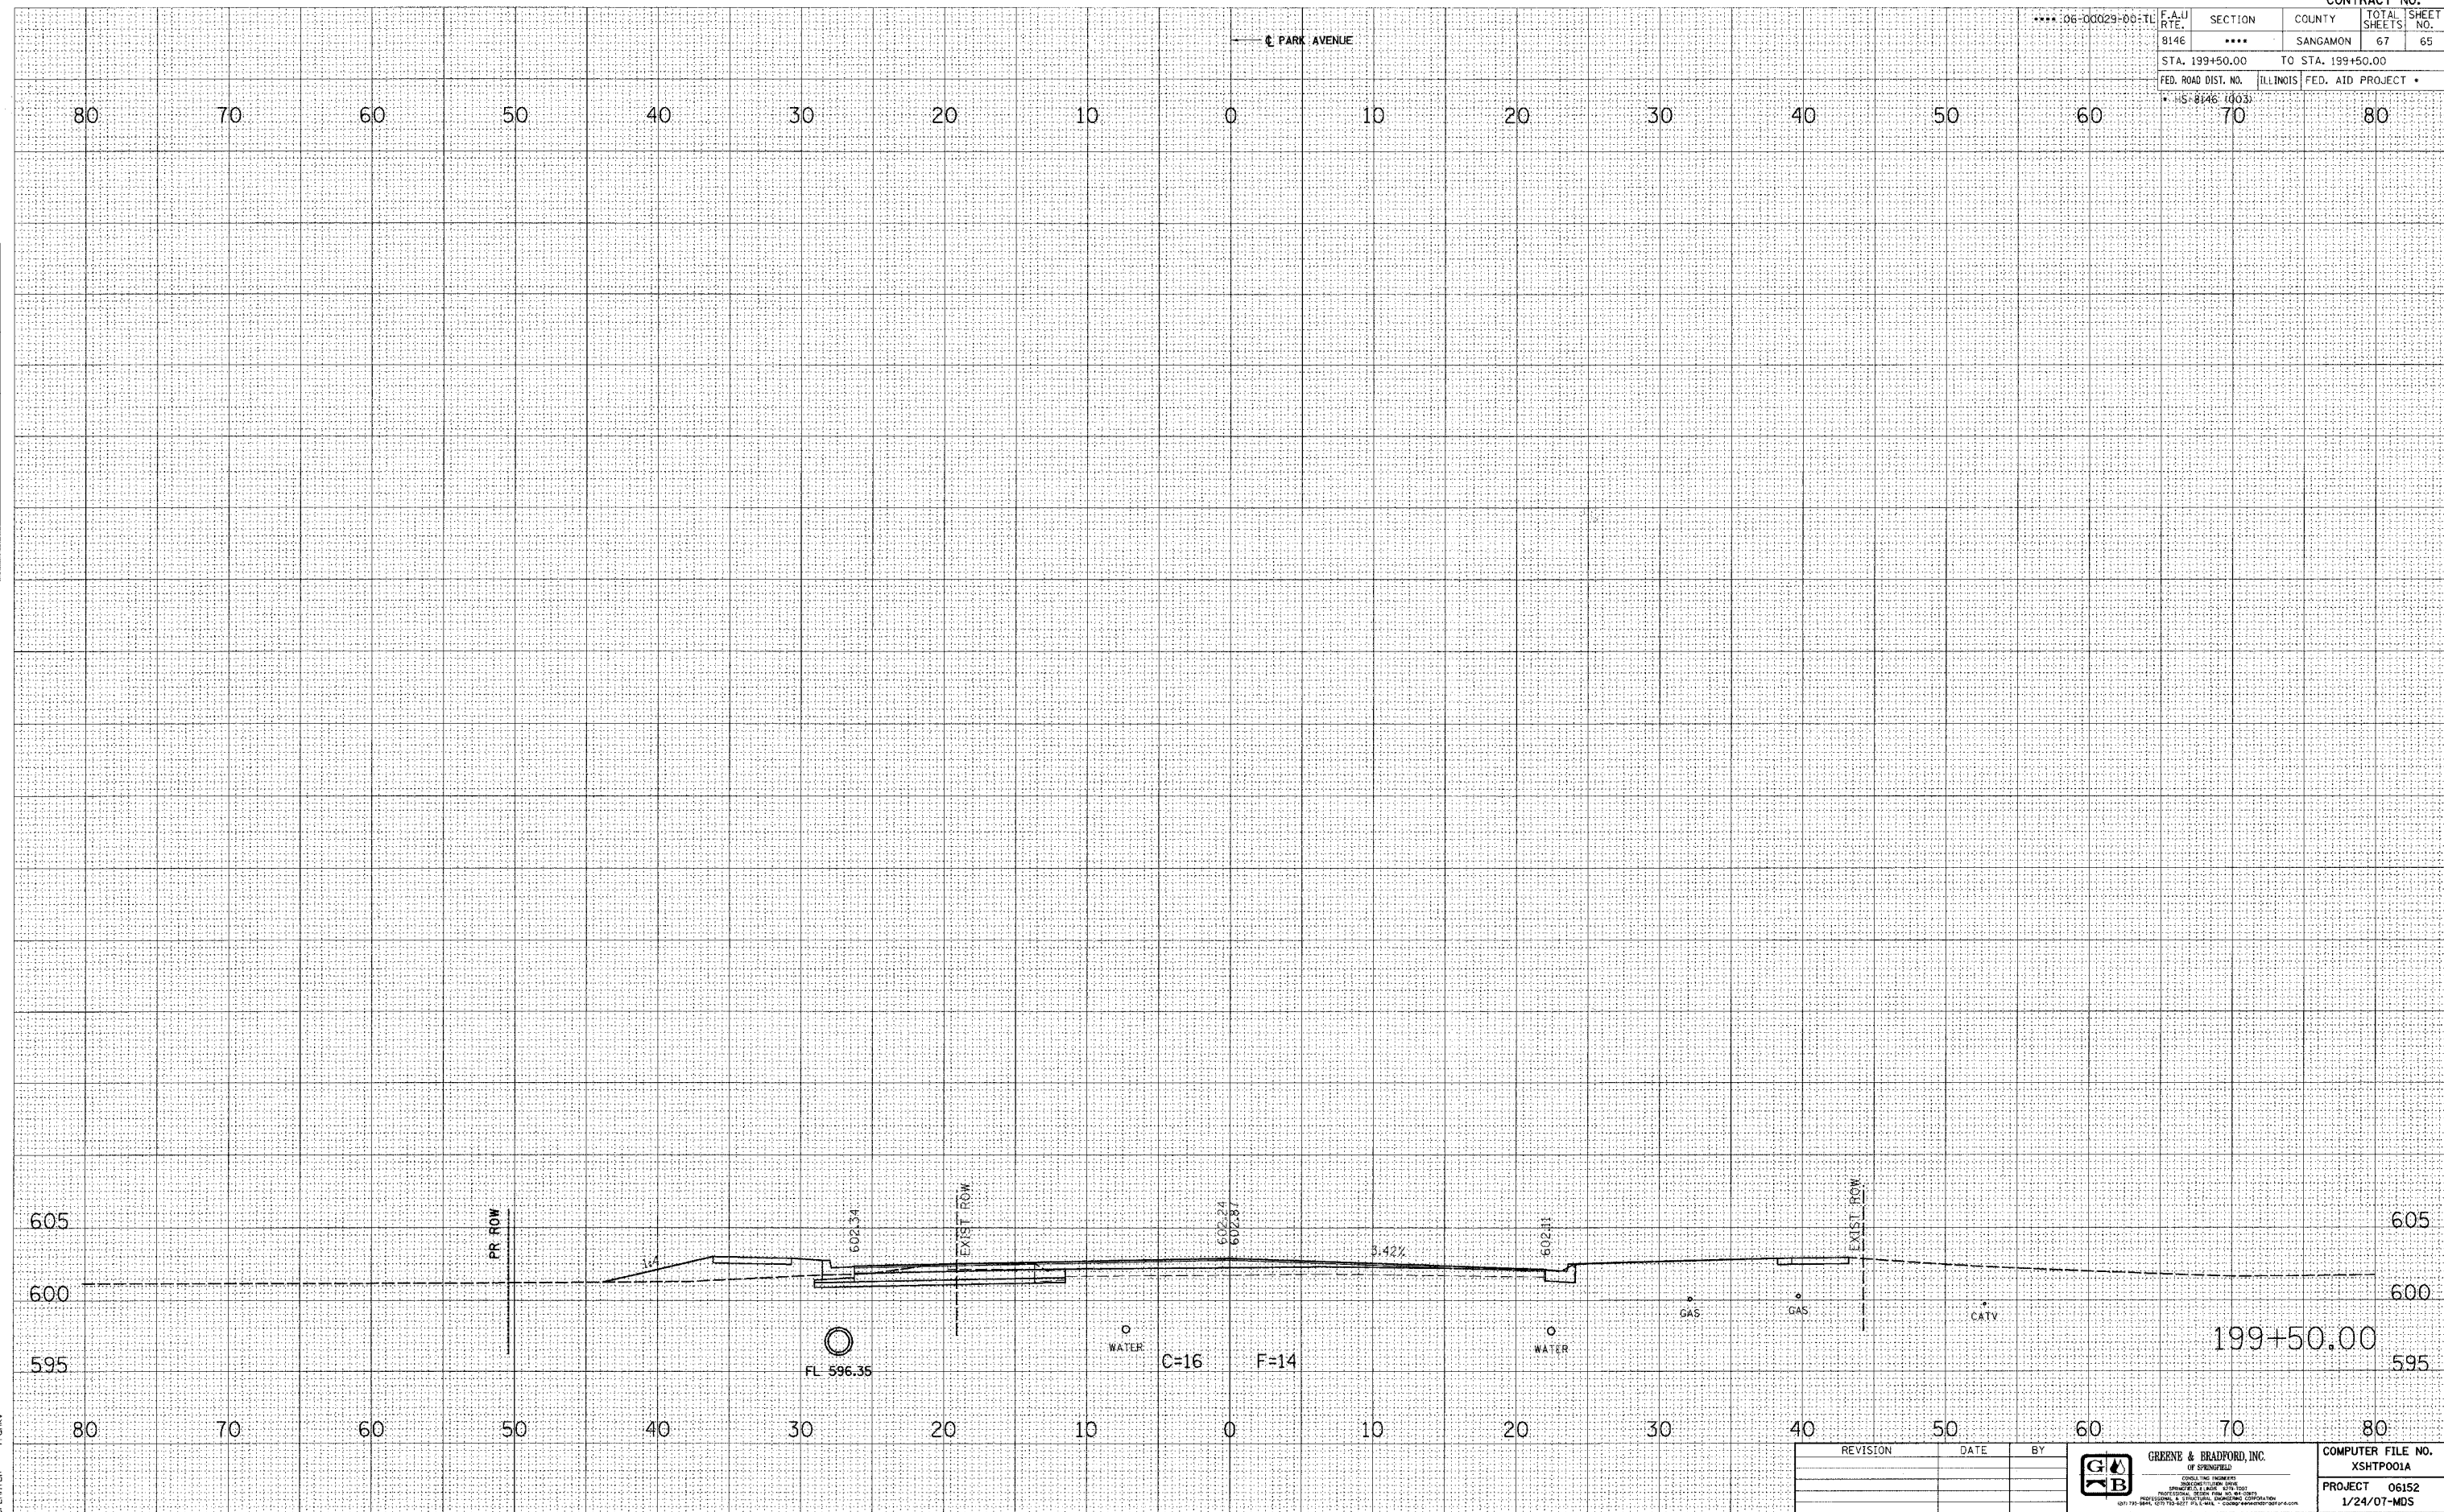

DATE	BY
DATE	BY

DATE	BY
DATE	BY

ORIGINAL SURVEY
 SURVEYED BY
 NOTE BOOK NO.
 TEMPLATE AREAS CHECKED
 NO.

PLOT DATE = 4/27/2007
 PLOT SCALE = 5/8" = 1'-0"
 MODEL OPERATOR = Franky

REVISION	DATE	BY



COMPUTER FILE NO.
 XSHTP001A
 PROJECT 06152
 1/24/07-MDS

PARK AVENUE CROSS SECTIONS