


ROUTE NO.	SECTION	COUNTY	TOTAL SHEETS	SHEET NO.
FAU 8384	*	EFFINGHAM	95	19

FED. ROAD DIST. NO. 7 FED. AID PROJECT-NFF-4080(4)
 * SECTION 05-00094-01-PV
 SECTION 03-00098-00-BR
 CONTRACT #95503

SCALES:
 1" = 50' HOR
 1" = 5' VER

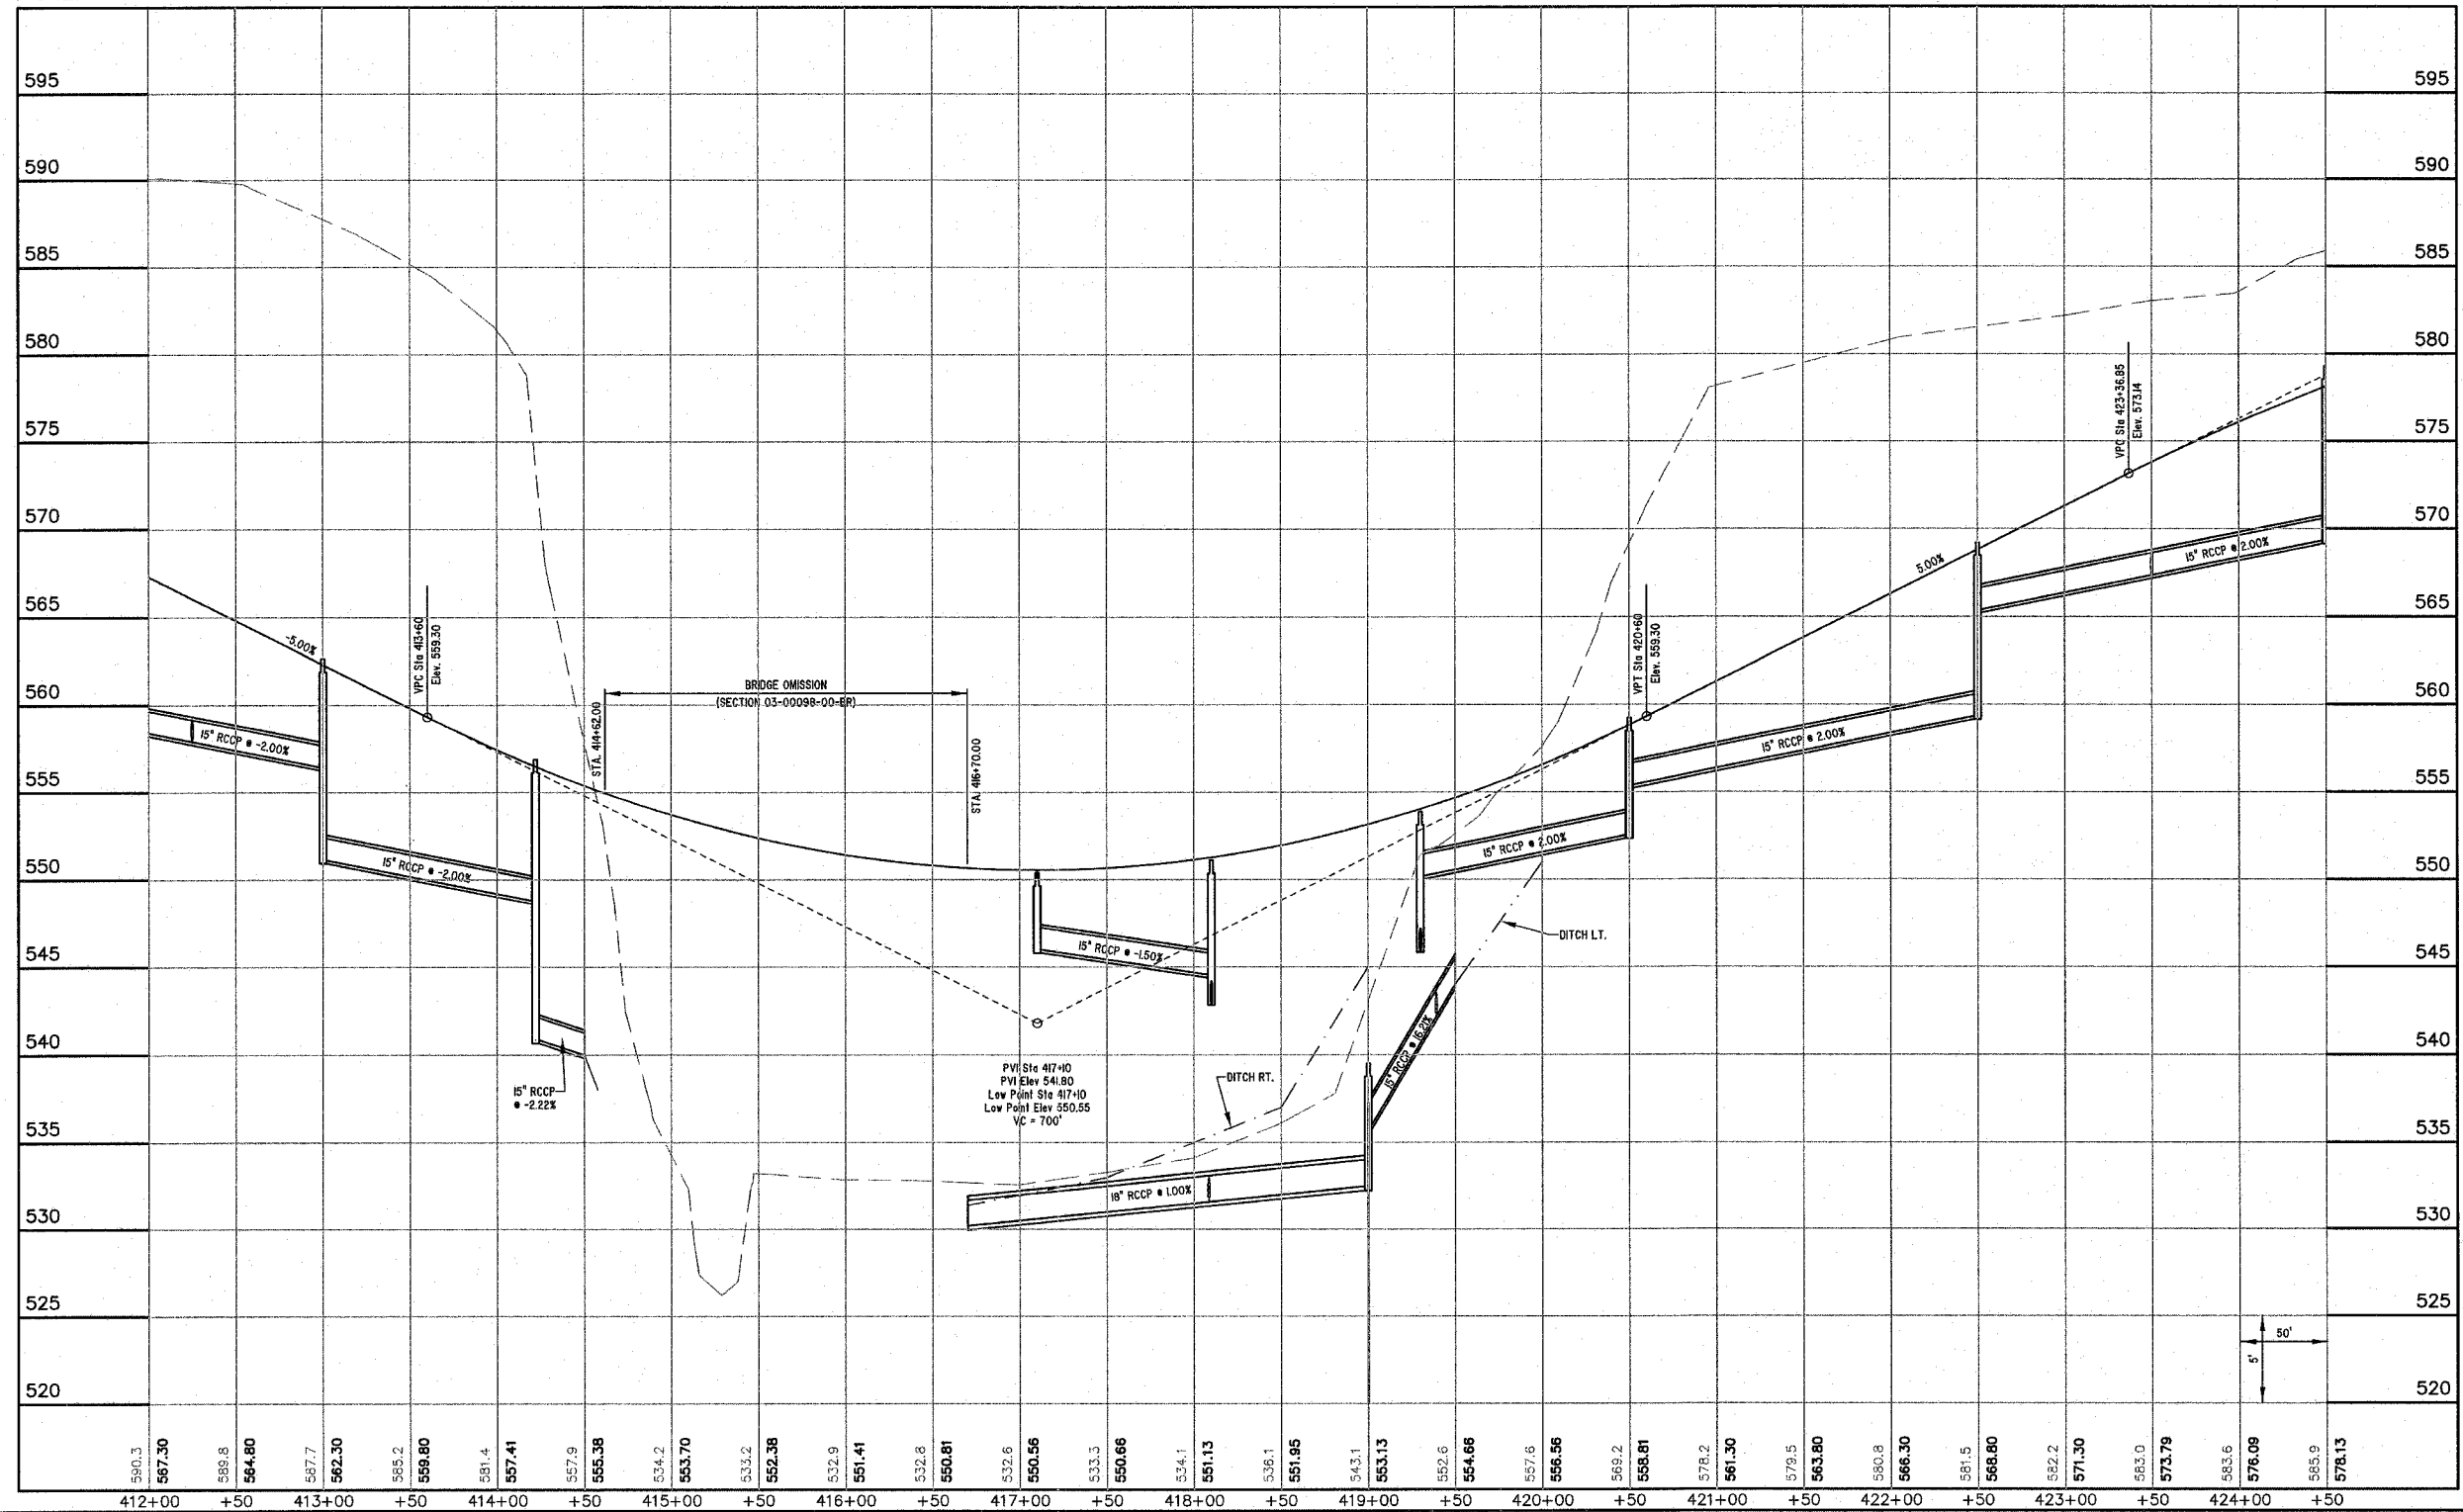

OUTER BELT WEST