


ROUTE NO.	SECTION	COUNTY	TOTAL SHEETS	SHEET NO.
FAU 8384	#	EFFINGHAM	95	22
FED. ROAD DIST. NO. 7	ILLINOIS	FED. AID PROJECT: NPP-408004		

* SECTION 05-00094-01-PV
SECTION 03-00098-00-BR
CONTRACT #95503

FAYETTE AVENUE SURVEY CENTERLINE CURVE #1
 PI STA=33+92.89
 Delta=3°21'50"
 D=02°14'36"
 T=75.00'
 R=2554.16'
 L=49.95'
 C=49.93'
 E=1.0'
 M=1.0'
 PC STA=35+47.69
 PRC STA=34+67.65

CURVE #2
 PI STA=35+42.65
 Delta=3°52'00"
 D=02°21'36"
 T=75.00'
 R=2427.78'
 L=49.95'
 C=49.93'
 E=1.0'
 M=1.0'
 PC STA=34+67.65
 PT STA=36+17.60

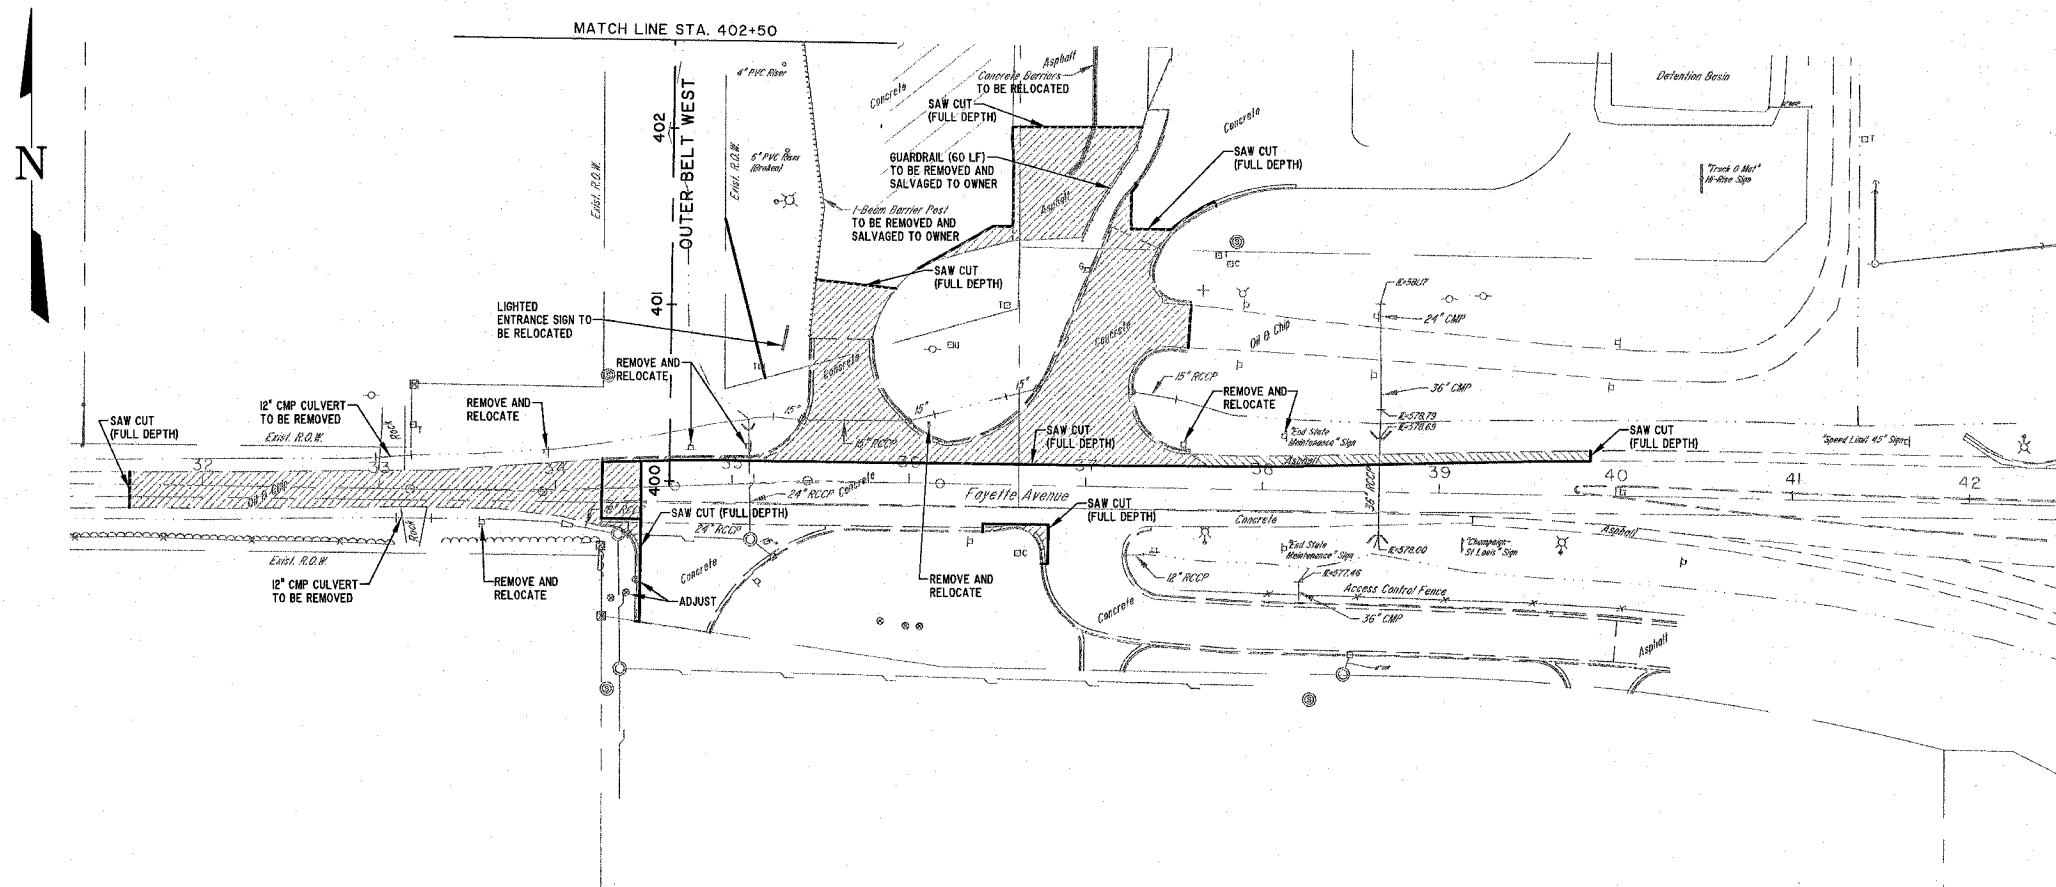

LEGEND

[Hatched Pattern]	PAVEMENT REMOVAL & CURB AND GUTTER REMOVAL
[Diagonal Line Pattern]	BITUMINOUS SHOULDER REMOVAL
[Cross-hatch Pattern]	BUILDING STRUCTURE REMOVAL

LOCATION	PAVEMENT REMOVAL	DRIVEWAY PAVEMENT REMOVAL	CURB & GUTTER REMOVAL	BITUMINOUS SHOULDER REMOVAL	GUARDRAIL POST REMOVAL	GUARDRAIL REMOVAL
Rt. 403+93 to Rt. 404+79	SY	31	LF	SY	EACH	LF
31+59 to 34+49	396					
Rt. 34+25 to Rt. 34+49			69			
Lt. 35+18 to Lt. 37+68		1492				
Rt. 36+42 to Rt. 36+79			48			
Lt. 34+27 to 35+46		11	169			
Lt. 37+58 to Lt. 37+70			185			
Lt. 37+59 to Lt. 39+85				150	85	60
TruckOMat Site	396	384	30	150	85	60
		1918	501	150	85	60

STORM SEWER REMOVAL

LOCATION	15" RCCP FOOT	18" RCCP FOOT
Rt. Sta. 34+03 to 34+40		24
Lt. Sta. 35+24 to 35+40	16	
Lt. Sta. 35+40 to 35+99	58	
Lt. Sta. 35+99 to 36+14	15	
Lt. Sta. 36+54 to 36+72	18	
Lt. Sta. 37+25 to 37+50	25	
TOTAL	132	24

STORM SEWER TO BE FILLED

LOCATION	24" RCCP FOOT
Rt. Sta. 35+10 to Lt. Sta. 35+10	61

INLETS TO BE REMOVED (SPECIAL)

LOCATION	EACH
Lt. Sta. 35+40	1
Lt. Sta. 35+99	1
Lt. Sta. 36+72	1
Lt. Sta. 37+25	1
TOTAL	4

CONCRETE HEADWALL REMOVAL

LOCATION	EACH
Lt. Sta. 35+10	1
Lt. Sta. 38+66	1
TOTAL	2

INLETS TO BE ABANDONED (SPECIAL)

LOCATION	EACH
Rt. Sta. 34+40	1

VALVE BOXES TO BE ADJUSTED

LOCATION	EACH
Rt. Sta. 34+38	1
Rt. Sta. 34+44	1
TOTAL	2

MANHOLES TO BE REMOVED

LOCATION	EACH
Rt. Sta. 34+35	1

PAVEMENT MARKING REMOVAL

LOCATION	LF
34+26 to 39+68.5	626
TruckOMat Site	1145
Total	1771

RELOCATE EXISTING FLARED END SECTION

EXISTING LOCATION	PROPOSED LOCATION	EACH
19.39/Rt. Sta. 34+03.29	27.15/Rt. Sta. 34+00	1

RELOCATE SIGN PANEL AND POST

LOCATION	EACH	MESSAGE
Rt. 33+58	1	SPEED LIMIT - 45 MPH
Lt. 33+95	1	LOCAL TRAFFIC
Lt. 34+77	1	INTERSTATE DIRECTION
Lt. 35+10	1	END SPEED ZONE
Lt. 36+10	1	ALL TRUCKS MUST TURN
Lt. 37+55	1	FRONTAGE ROAD
Lt. 38+12	1	END STATE MAINTENANCE
Total	7	

TREE REMOVAL

LOCATION	ACRE
400+11.79 to 414+62	2.36
416+70 to 442+73.05	4.48
TOTAL	6.8

MILANO & GRUNLOH ENGINEERS, LLC
 84 WEST WASHINGTON
 P.O. BOX 887
 EFFINGHAM, ILLINOIS 62401
 PHONE: (217) 347-7262
 (800) 677-2794
 FAX #: (217) 342-3433

REMOVAL PLAN
 FAYETTE AVENUE
 STA. 31+50 TO STA 42+50
 EFFINGHAM, ILLINOIS

File name: S:\DWG\05\0504\0504\Removal Plan.dwg
 Plot date: 03/30/07 at 12:00
 FA: 555,564,603